
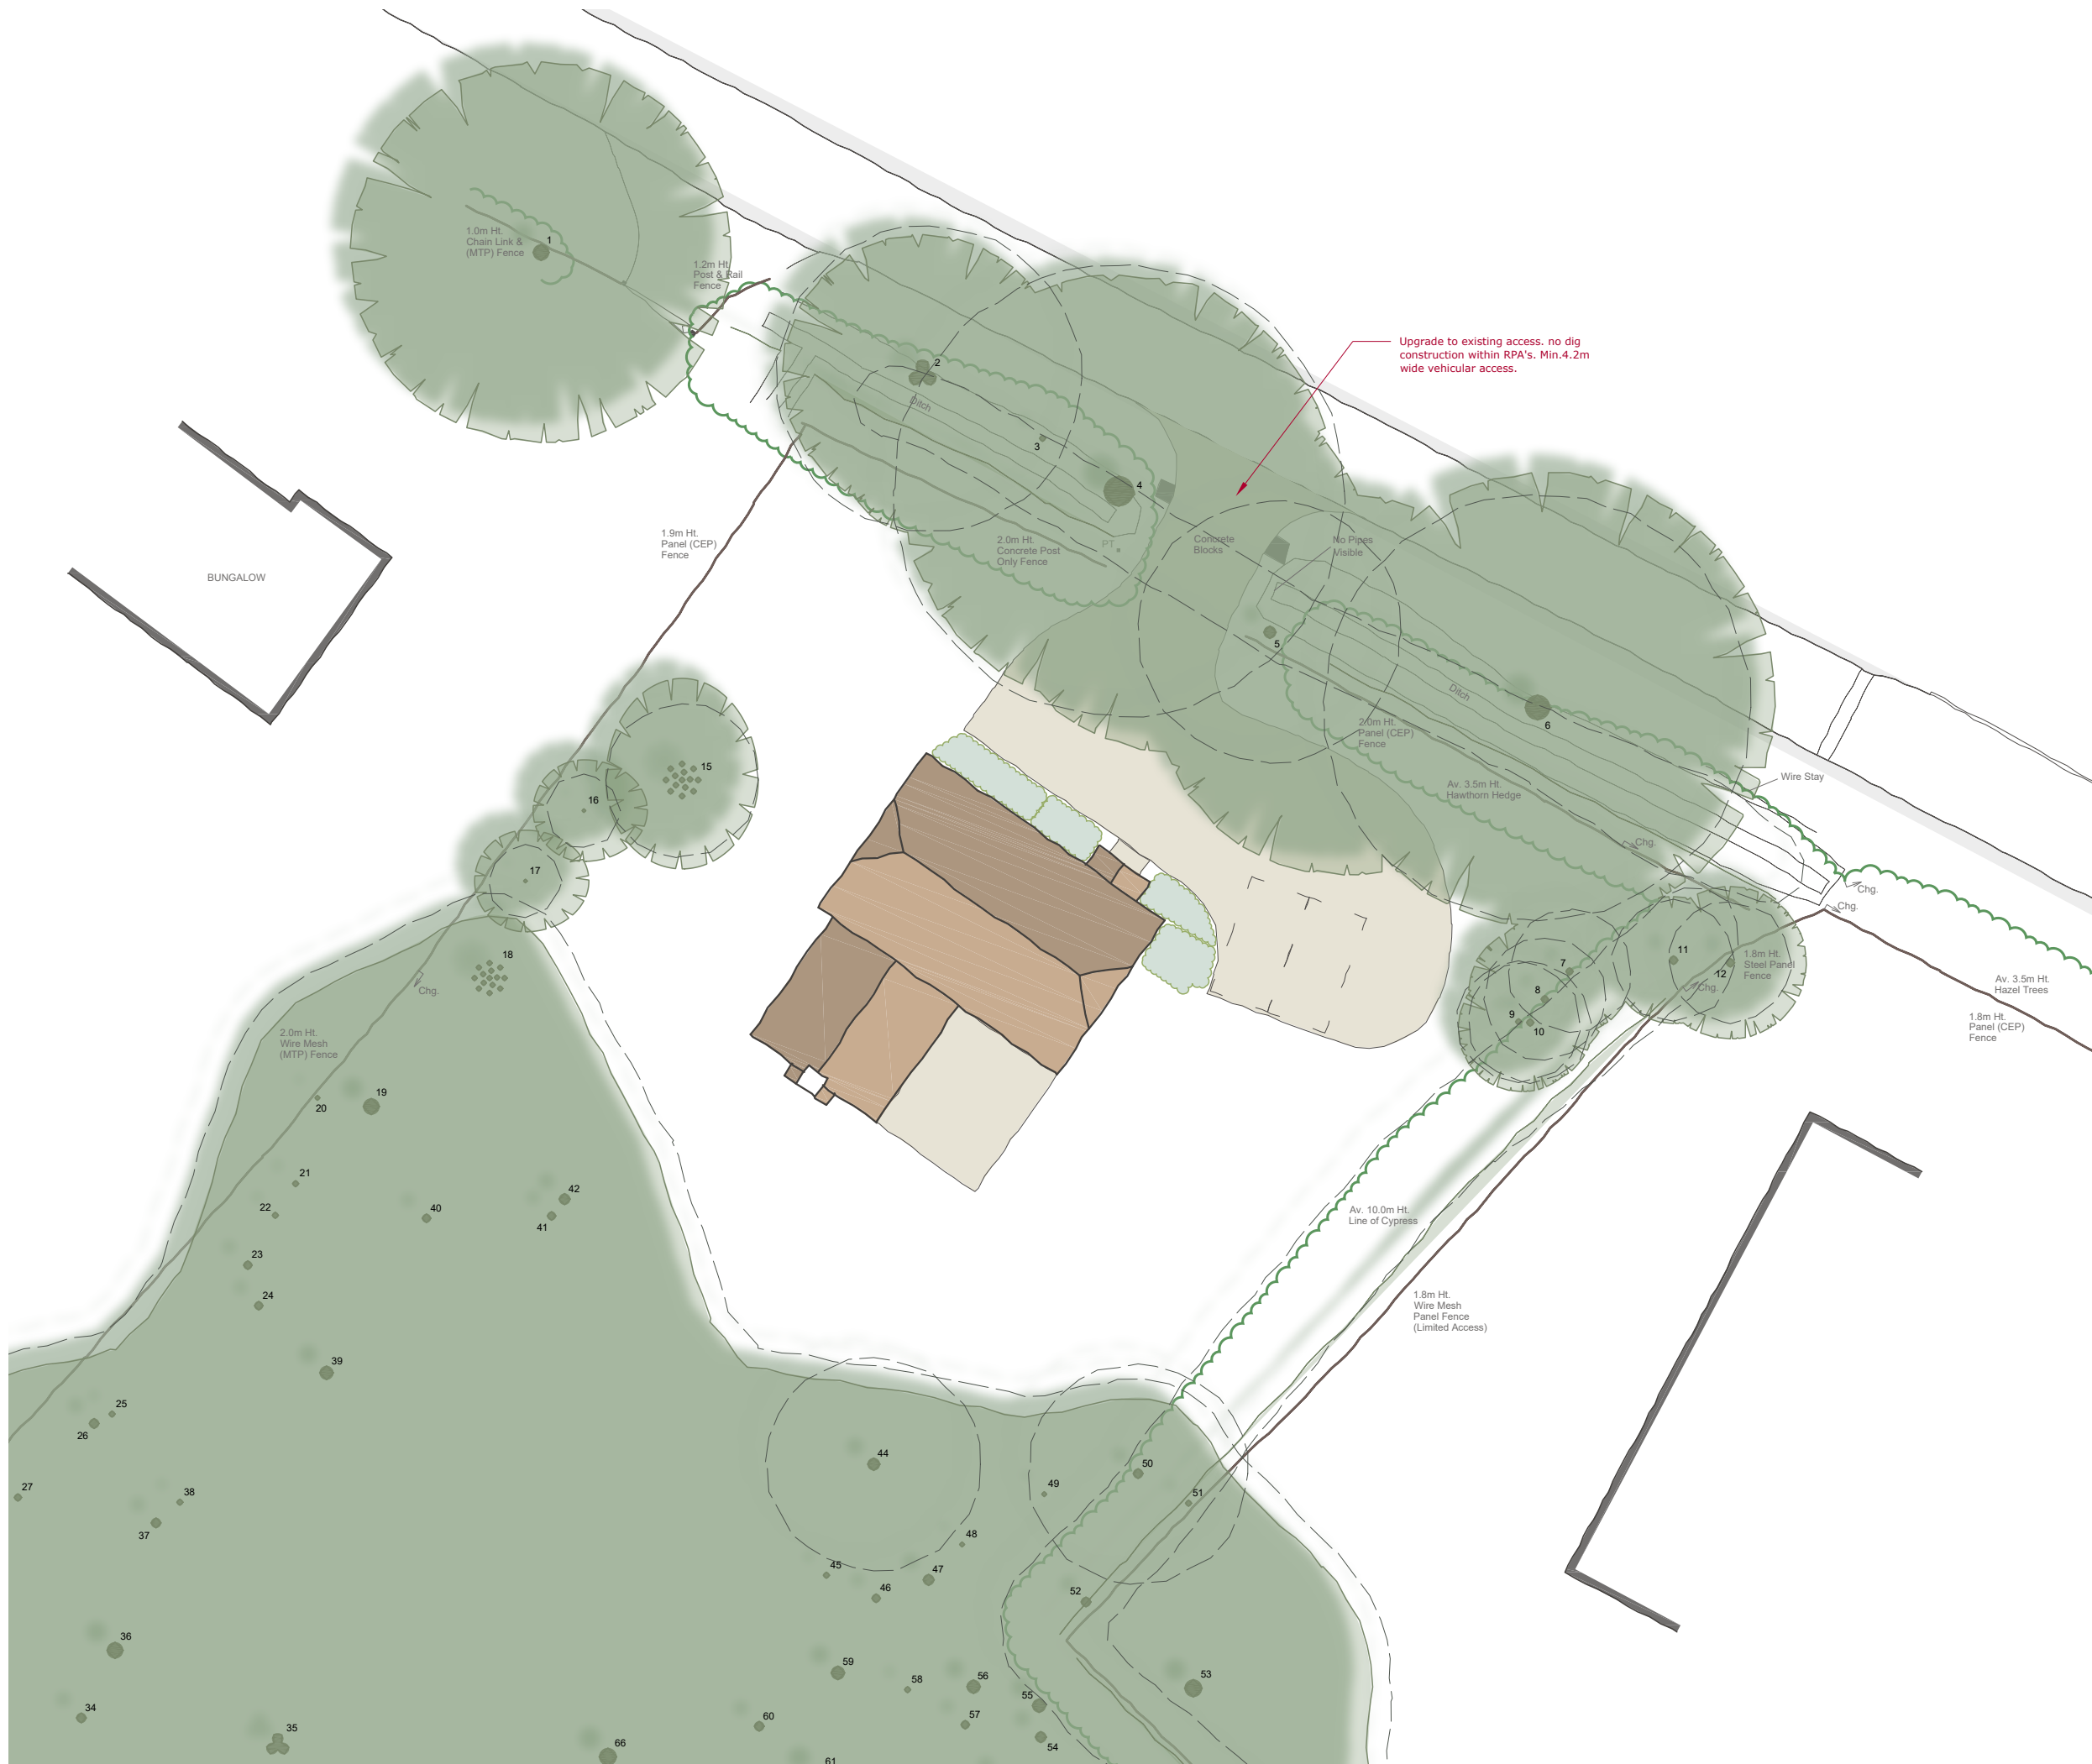
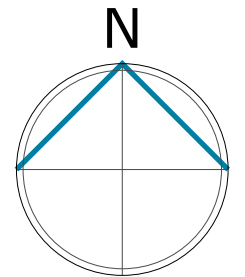


This drawing is a print and must not be scaled from. Use only noted dimensions and check all measurements on site before proceeding with the works. Any queries regarding areas, levels or dimensions must be referred back to BBR Design Services Ltd. All dimensions of existing buildings to be verified on site.

This drawing is the copyright of BBR Design Services Ltd and shall not be in any way used or reproduced without their prior written consent.

All design and construction is to be in accordance with the Construction Design and Management (CDM) Regulations 2015, and HSE guidance.

Scale bar (m) 1:250

 

Rev:	Date:	Note:	By:
------	-------	-------	-----

FOR PLANNING



D E S I G N

01462 420800 | 01799 530097

info@bbr-design.co.uk

www.bbr-design.co.uk



Contract:

Land south of; The Old Wood
Skellingthorpe
Lincoln
LN6 5UA

Drawing Title:

Proposed Site Plan

Scale: Drawn/check:

1:250 rda

@ A3

Job No: Date:

22208 June 2023

Drawing No: Revision:

PL03 -