






EXISTING FRONT (SOUTH-EAST) ELEVATION

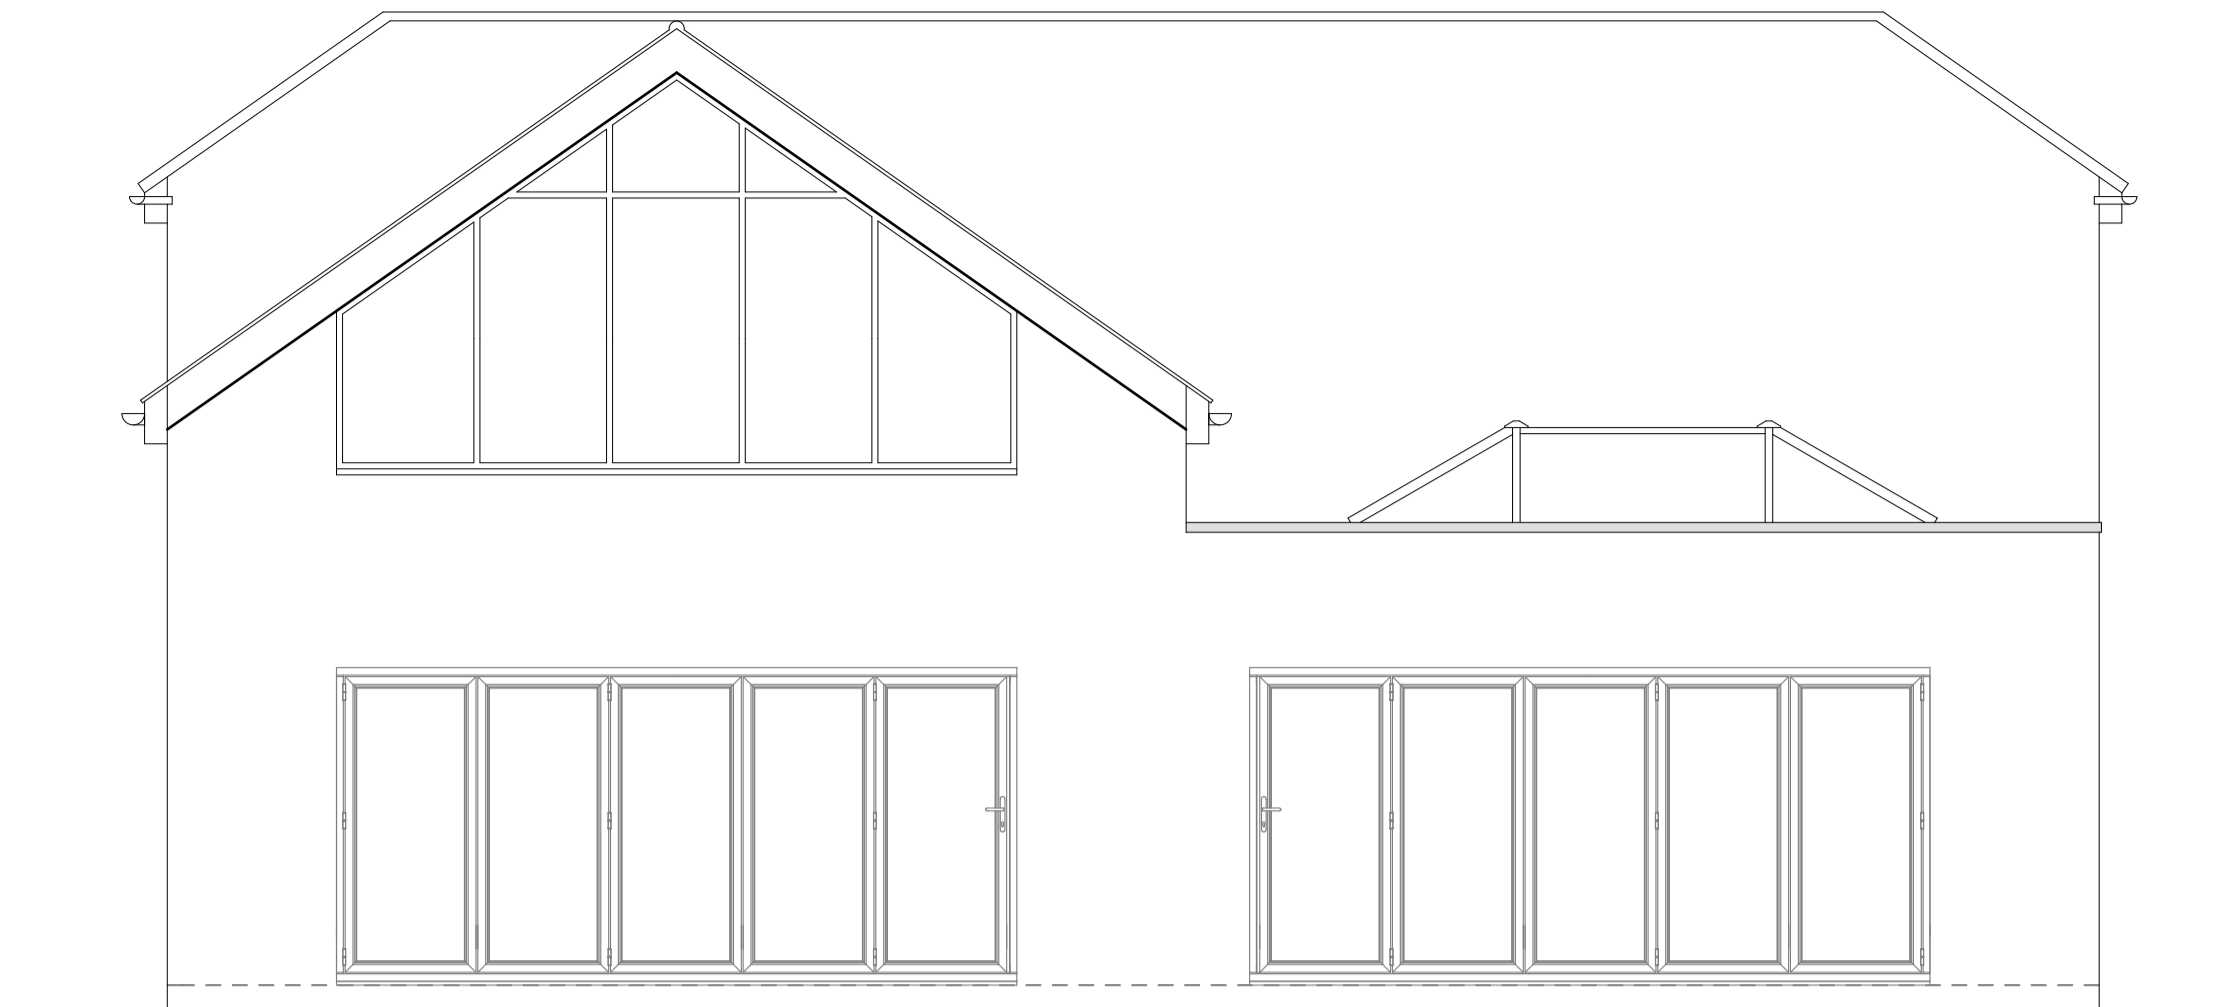

EXISTING REAR (NORTH-WEST) ELEVATION

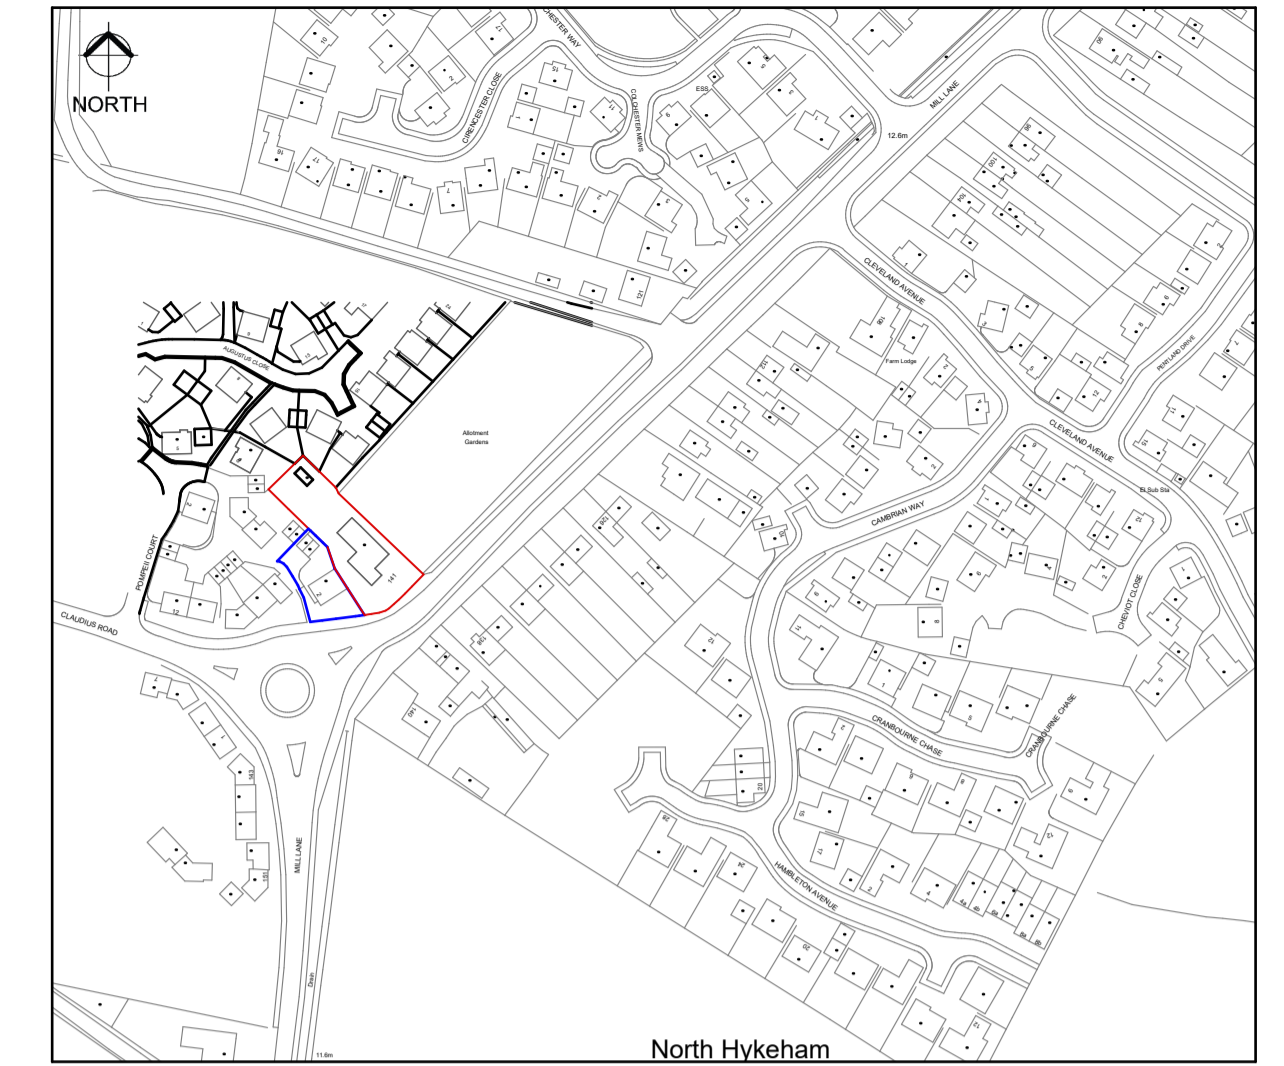

SITE LOCATION PLAN (1:2500)

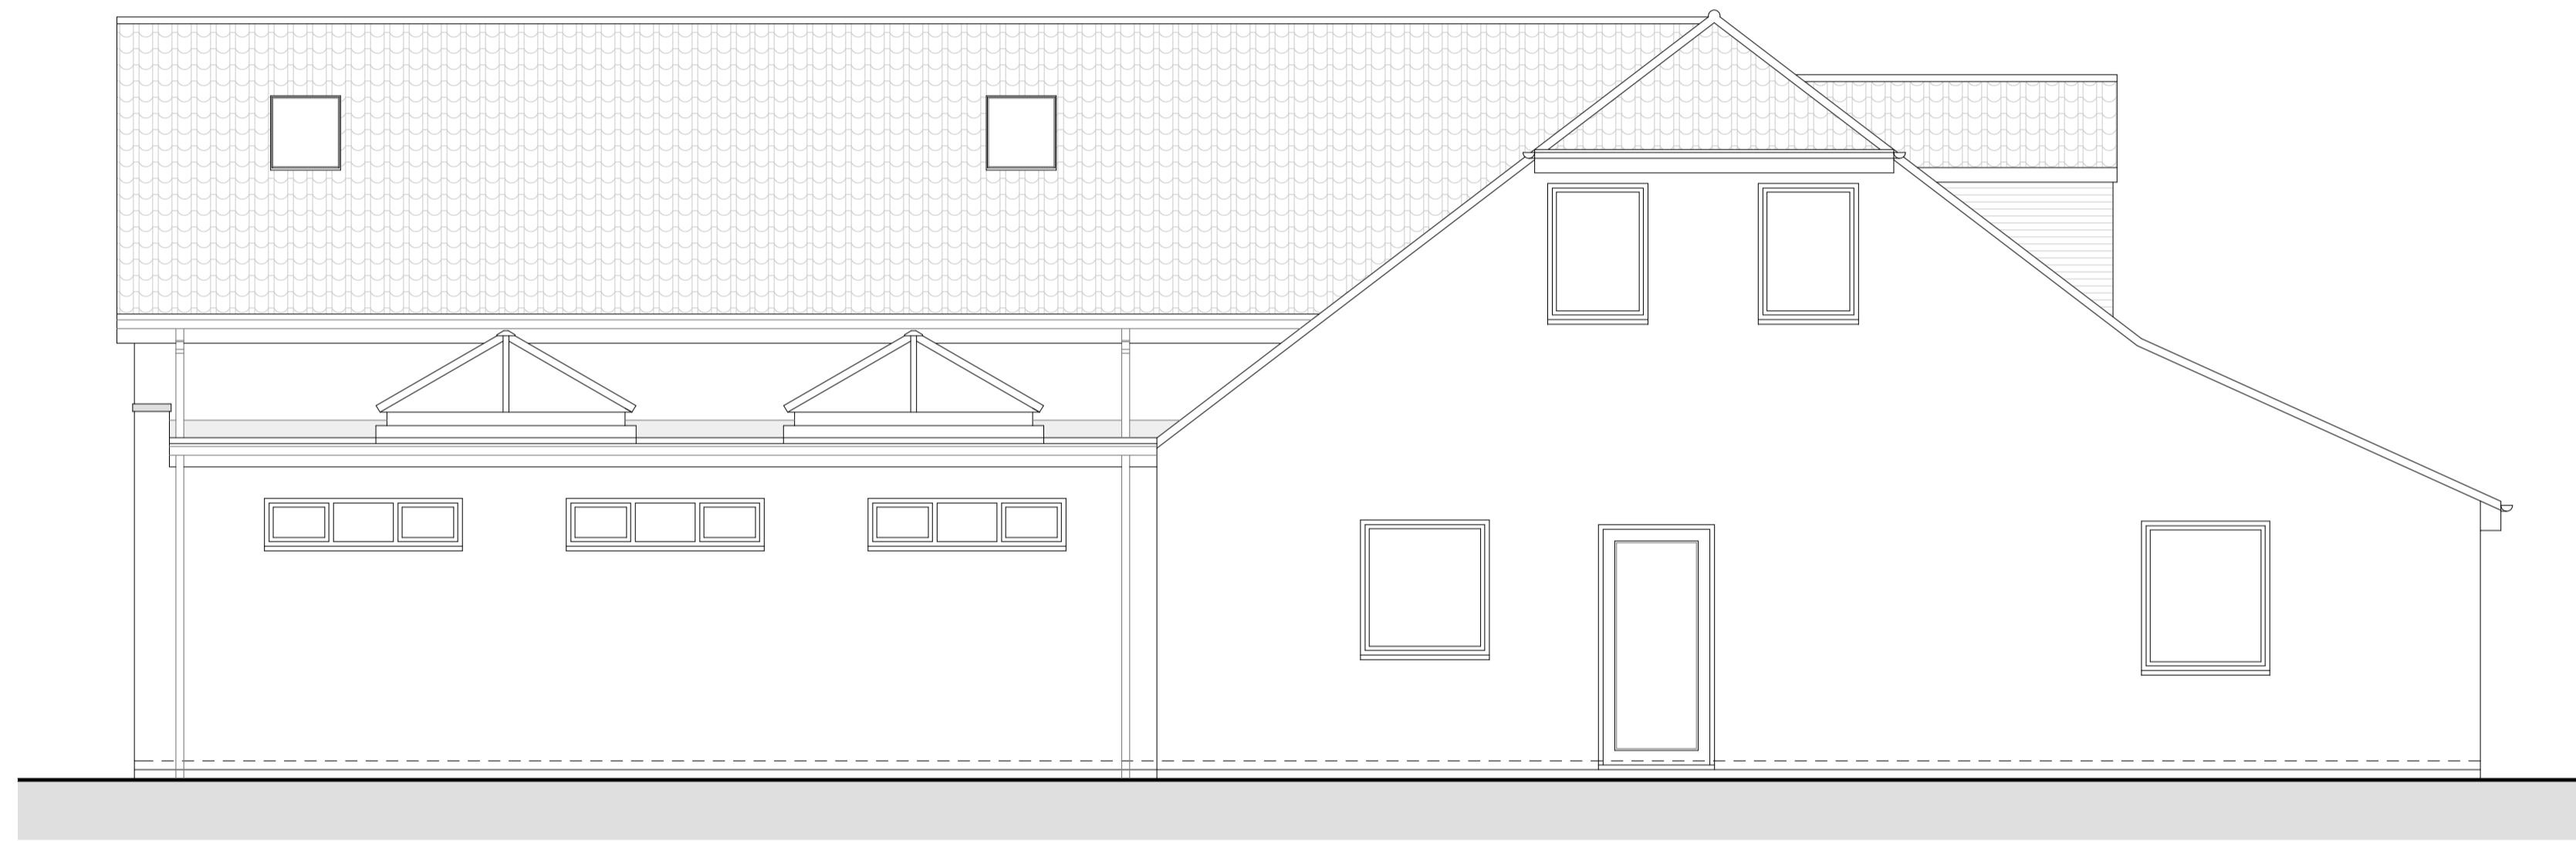


EXISTING SIDE (SOUTH-WEST) ELEVATION



EXISTING SITE LAYOUT PLAN (1:500)

Serial number: 153052

© Crown copyright and database right 2018  
Ordnance Survey licence 100048957  
Reproduction in whole or in part is prohibited  
without the prior permission of Ordnance Survey

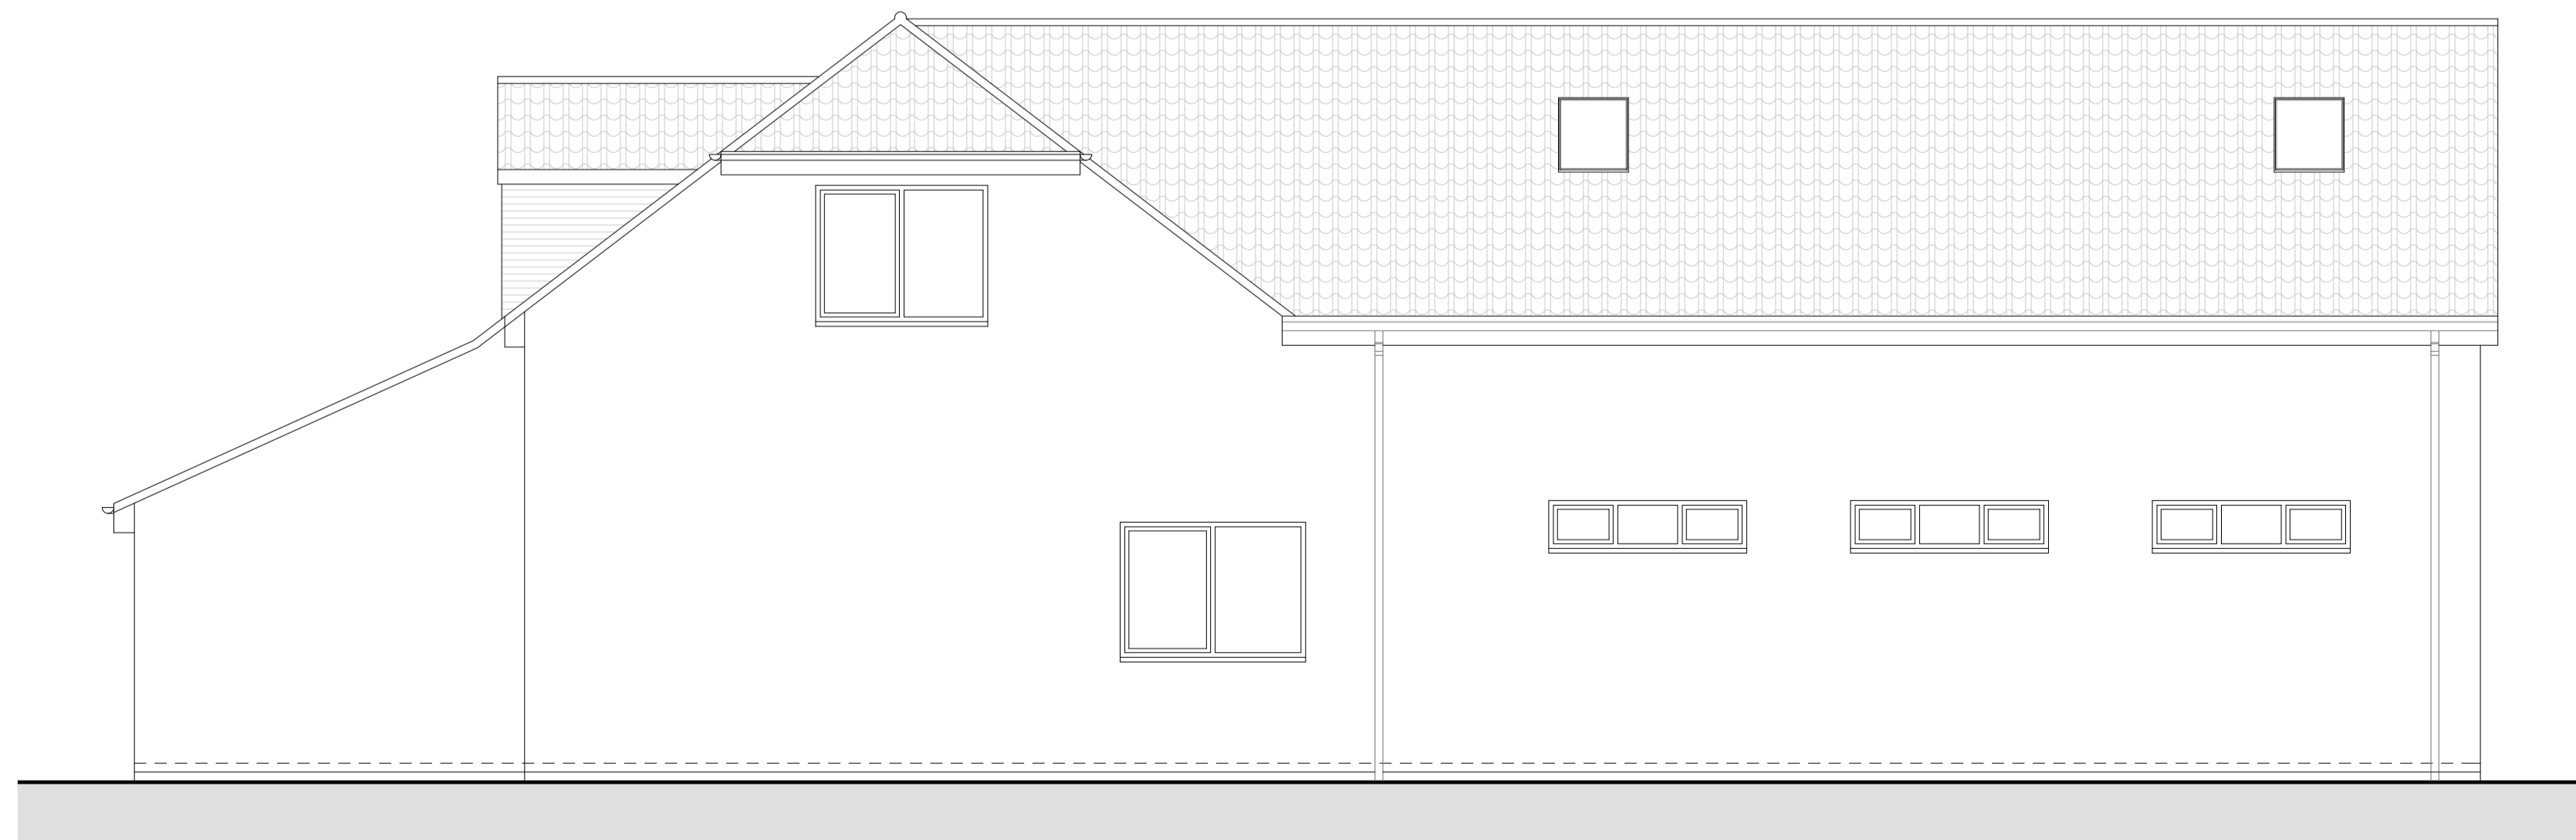

EXISTING SIDE (NORTH-EAST) ELEVATION

A EXISTING REAR ELEVATION ADDED 20.12.2023

REVISION	DESCRIPTION	DATE
----------	-------------	------

**LINCOLNSHIRE ARCHITECTURAL DESIGN**  
ARCHITECTURAL TECHNOLOGISTS

Lincolnshire Architectural Design 44 Orchid Road Lincoln LN5 9XD  
T. 07748 636911 T. 07714 766601 E. lincarchdesign@gmail.com

**SITE**  
Mr. Kantharuban Nadesapillai  
141 Mill Lane, North Hykeham, Lincoln LN6 9PA

**PROJECT**  
Proposed First Floor Front Extension, Side Dormer & Front Dormer Enlargements

**DRAWING**  
Existing Elevations & Site Layout & Location Plans

DRAWING NUMBER	REVISION	SCALE	1:50, 1:500, 1:2500
2023/108/02	A	DATE	September 2023

**DRAWING STATUS**  
PLANNING APPLICATION