


EXISTING GROUND FLOOR PLAN

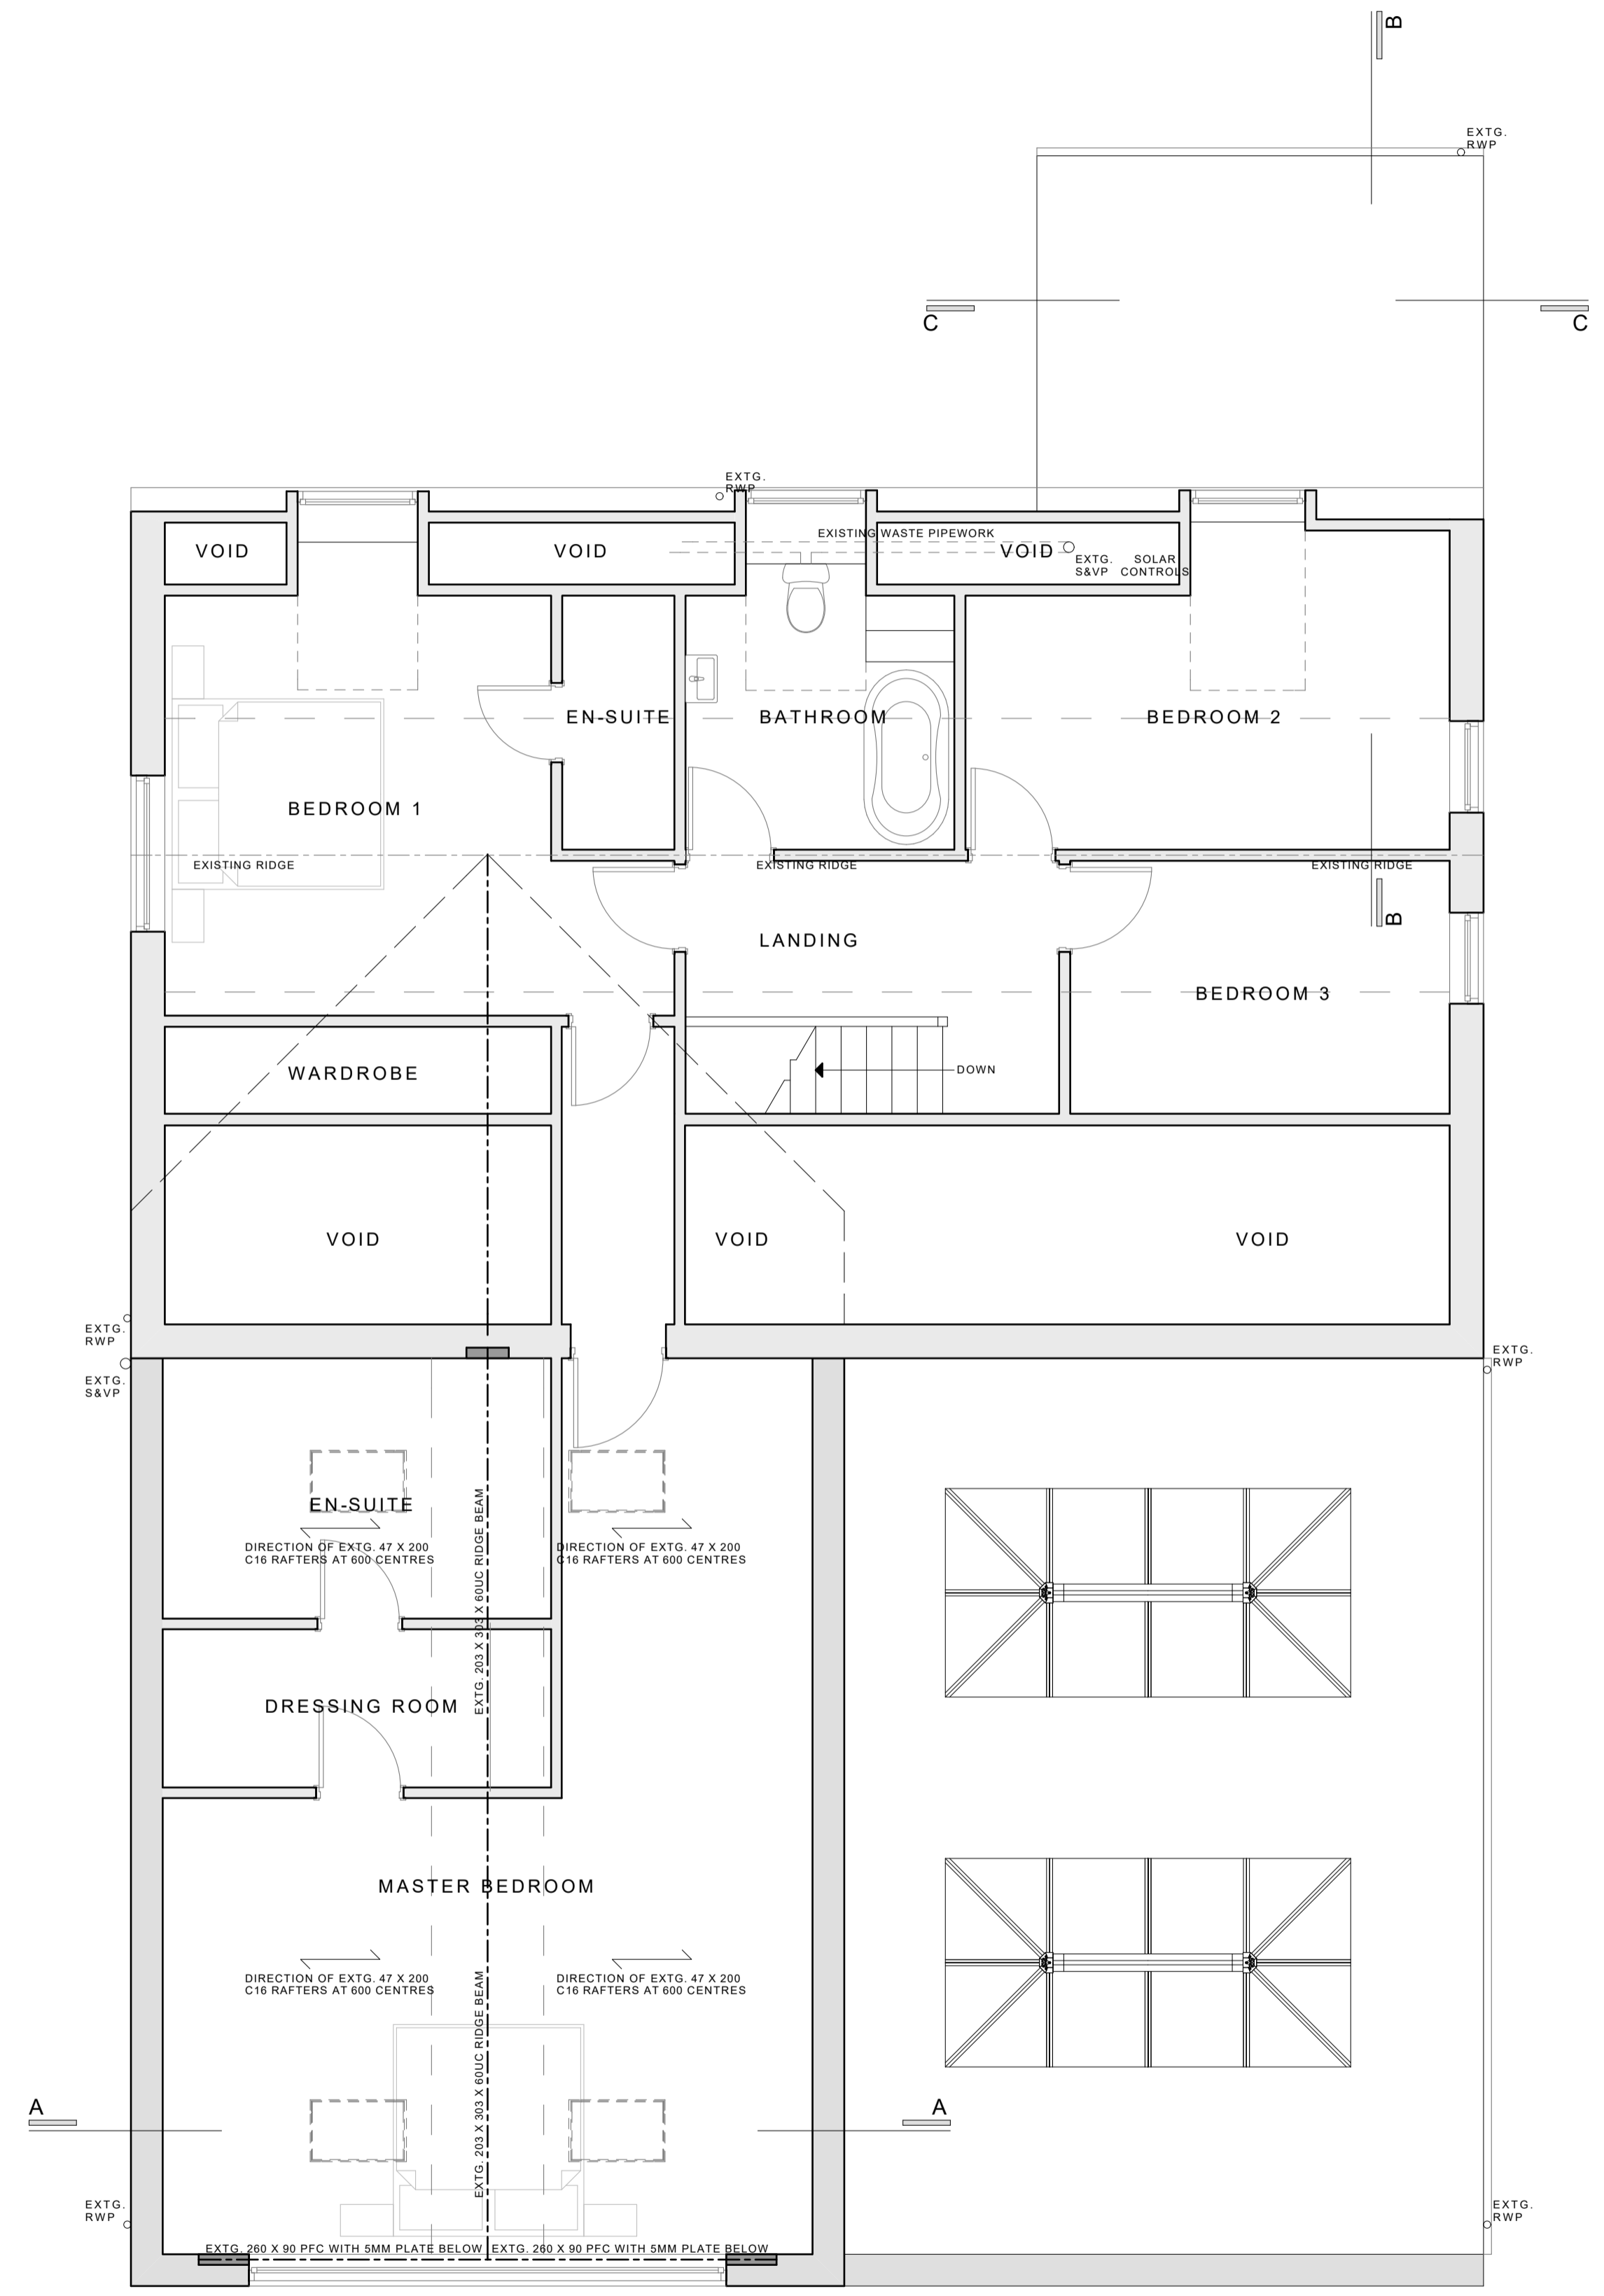

EXISTING FIRST FLOOR PLAN

REVISION	DESCRIPTION	DATE
<b>LINCOLNSHIRE ARCHITECTURAL DESIGN</b> ARCHITECTURAL DRAWING SERVICES		
Lincolnshire Architectural Design 44 Orchard Road Lincoln LN5 9XD T. 07748 636911 T. 07714 766601 E. lincsrchdesign@gmail.com		
SITE Mr. Kantharuban Nadesapillai 141 Mill Lane, North Hykeham, Lincoln LN6 9PA		
PROJECT Proposed First Floor Front Extension, Side Dormer & Front Dormer Enlargements		
DRAWING Existing Floor Plans		
DRAWING NUMBER	REVISION	SCALE (at A1) 1:50, 1:500, 1:2500
2023/108/01		DATE September 2023
DRAWING STATUS PLANNING APPLICATION		