




## PROPOSED FRONT (SOUTH-EAST) ELEVATION

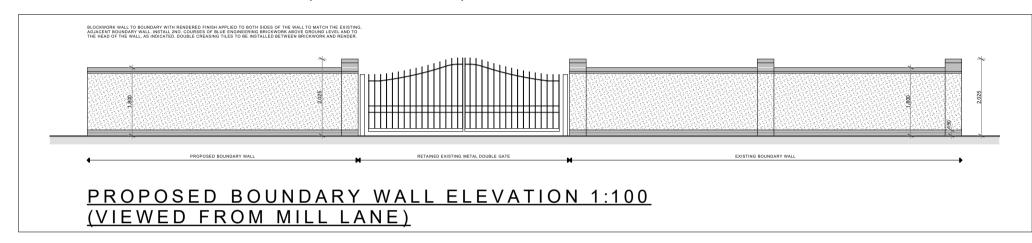


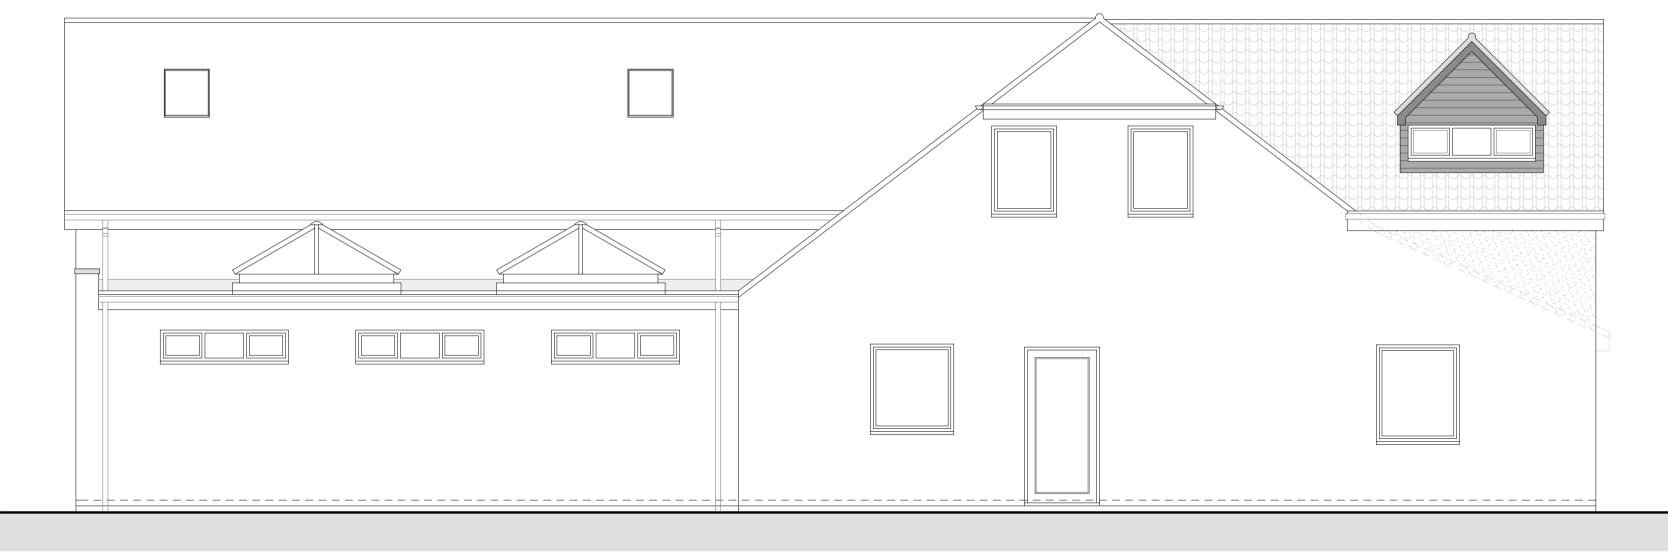

## PROPOSED SIDE (SOUTH-WEST) ELEVATION

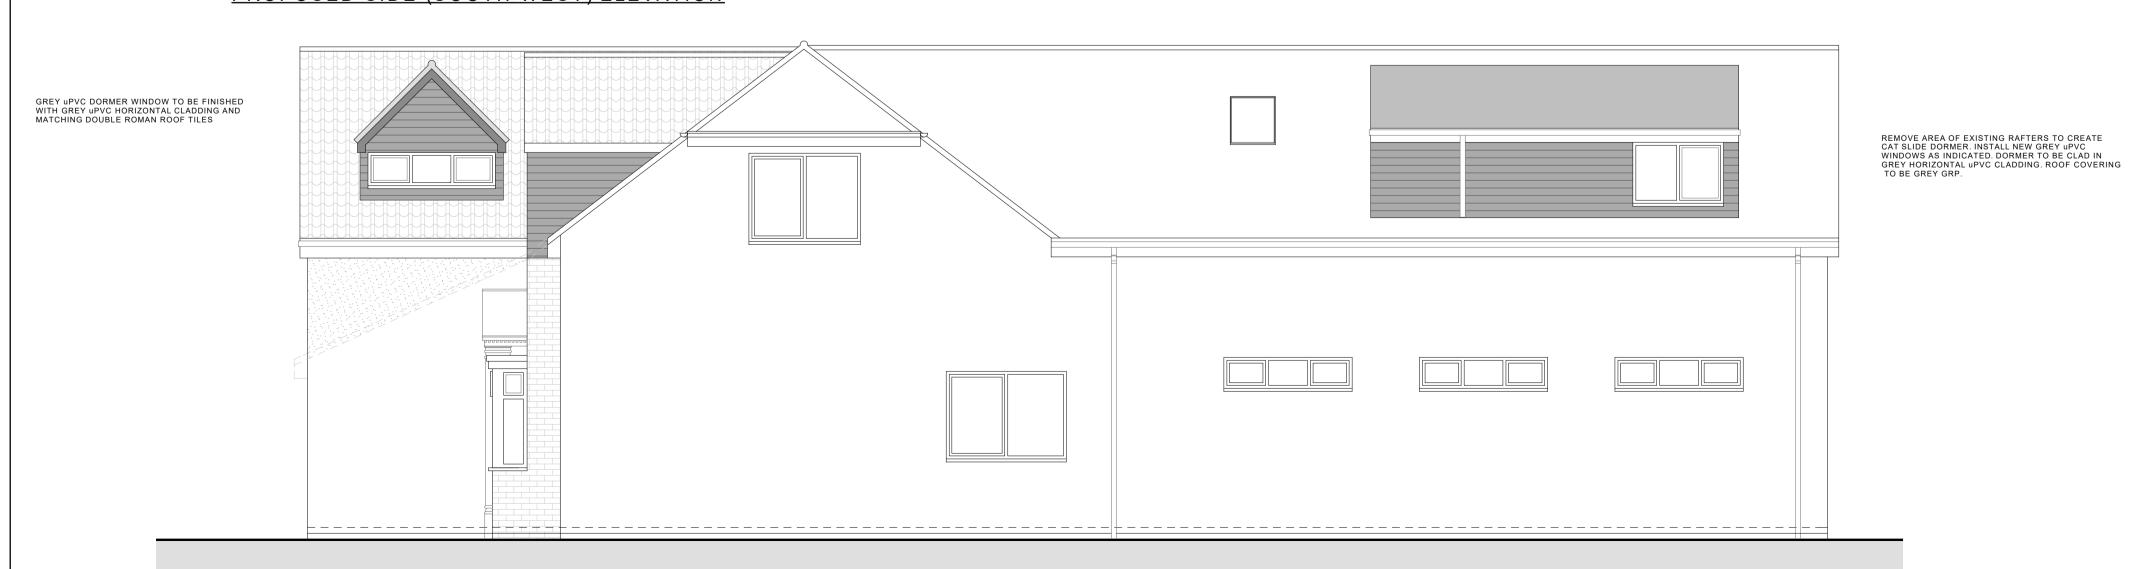

## PROPOSED REAR (NORTH-WEST) ELEVATION

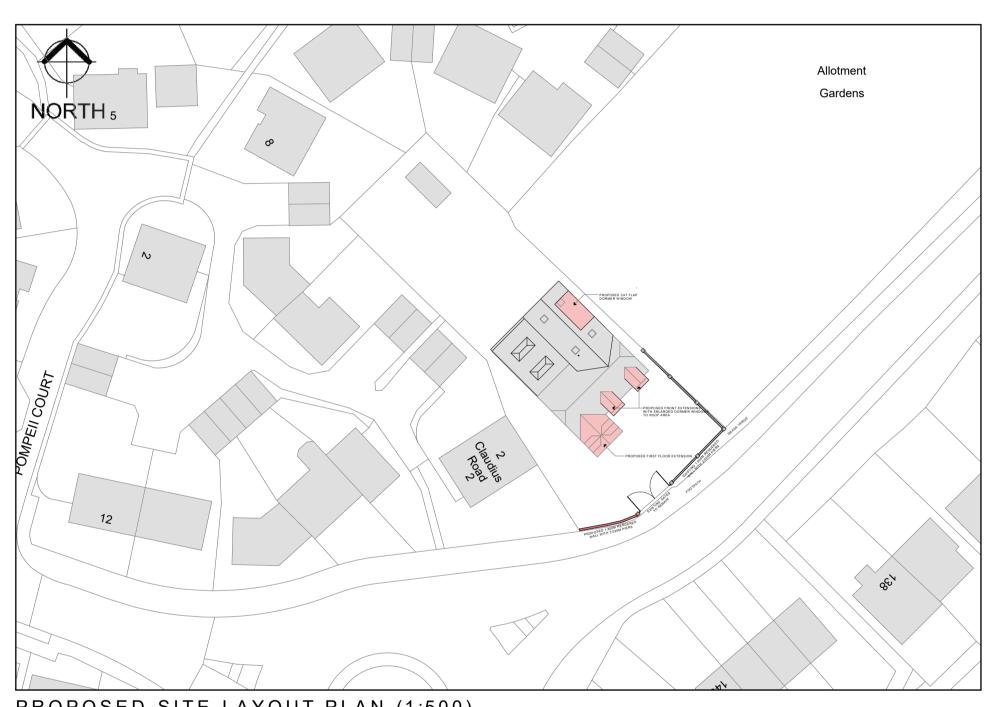

PROPOSED SITE LAYOUT PLAN (1:500)

LINCOLNSHIRE ARCHITECTURAL DESIGN
ARCHITECTURAL TECHNOLOGISTS

Lincolnshire Architectural Design 44 Orchid Road Lincoln LN5 9XD

T. 07748 636911 T. 07714 766601 E. lincsarchdesign@gmail.com

PROPOSED REAR ELEVATION ADDED

20.12.2023

SITE

Mr. Kantharuban Nadesapillai 141 Mill Lane, North Hykeham, Lincoln LN6 9PA

OJECT

Proposed First Floor Front Extension, Side Dormer & Front Dormer Enlargements

DRAWING

Proposed Elevations & Site Layout & Location Plans

DRAWING NUMBER 2023/108/04 REVISION A SCALE 1:50, 1:100, 1:500

DATE September 2023

DRAWING STATUS

PLANNING APPLICATION

PROPOSED SIDE (NORTH-EAST) ELEVATION