



South Elevation


North Elevation

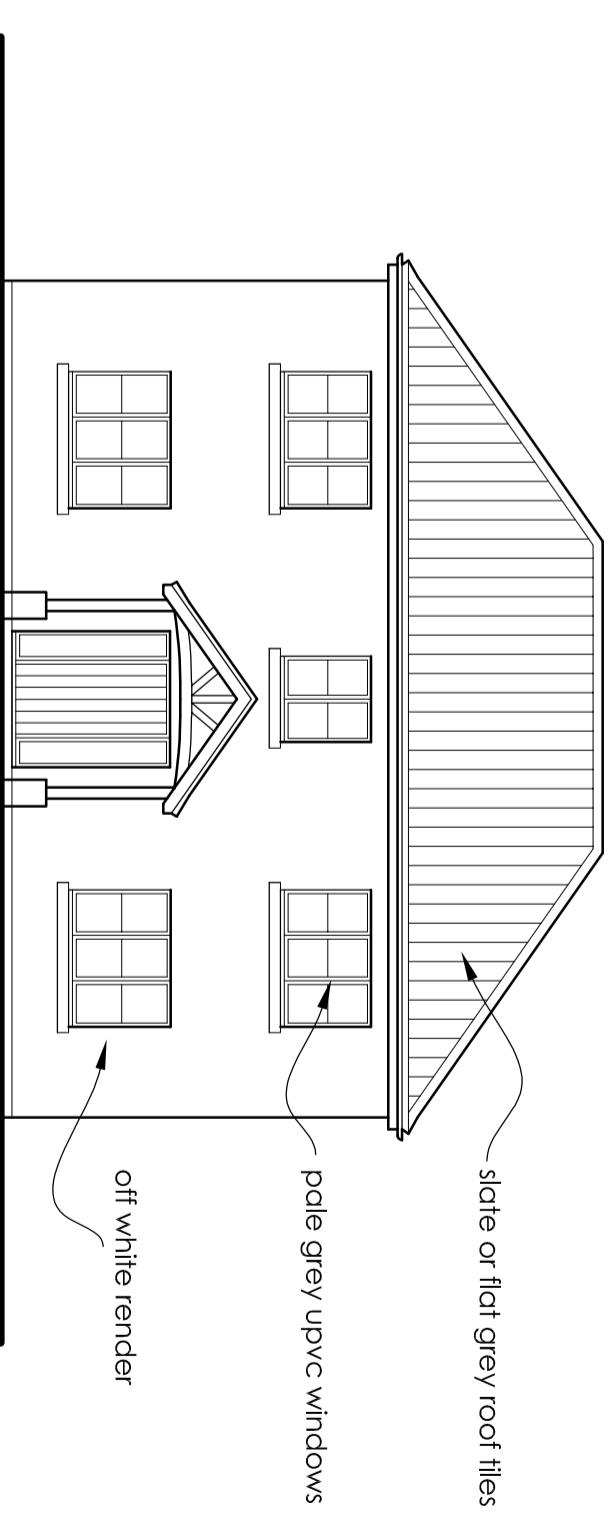


West Elevation (to Brant Road)

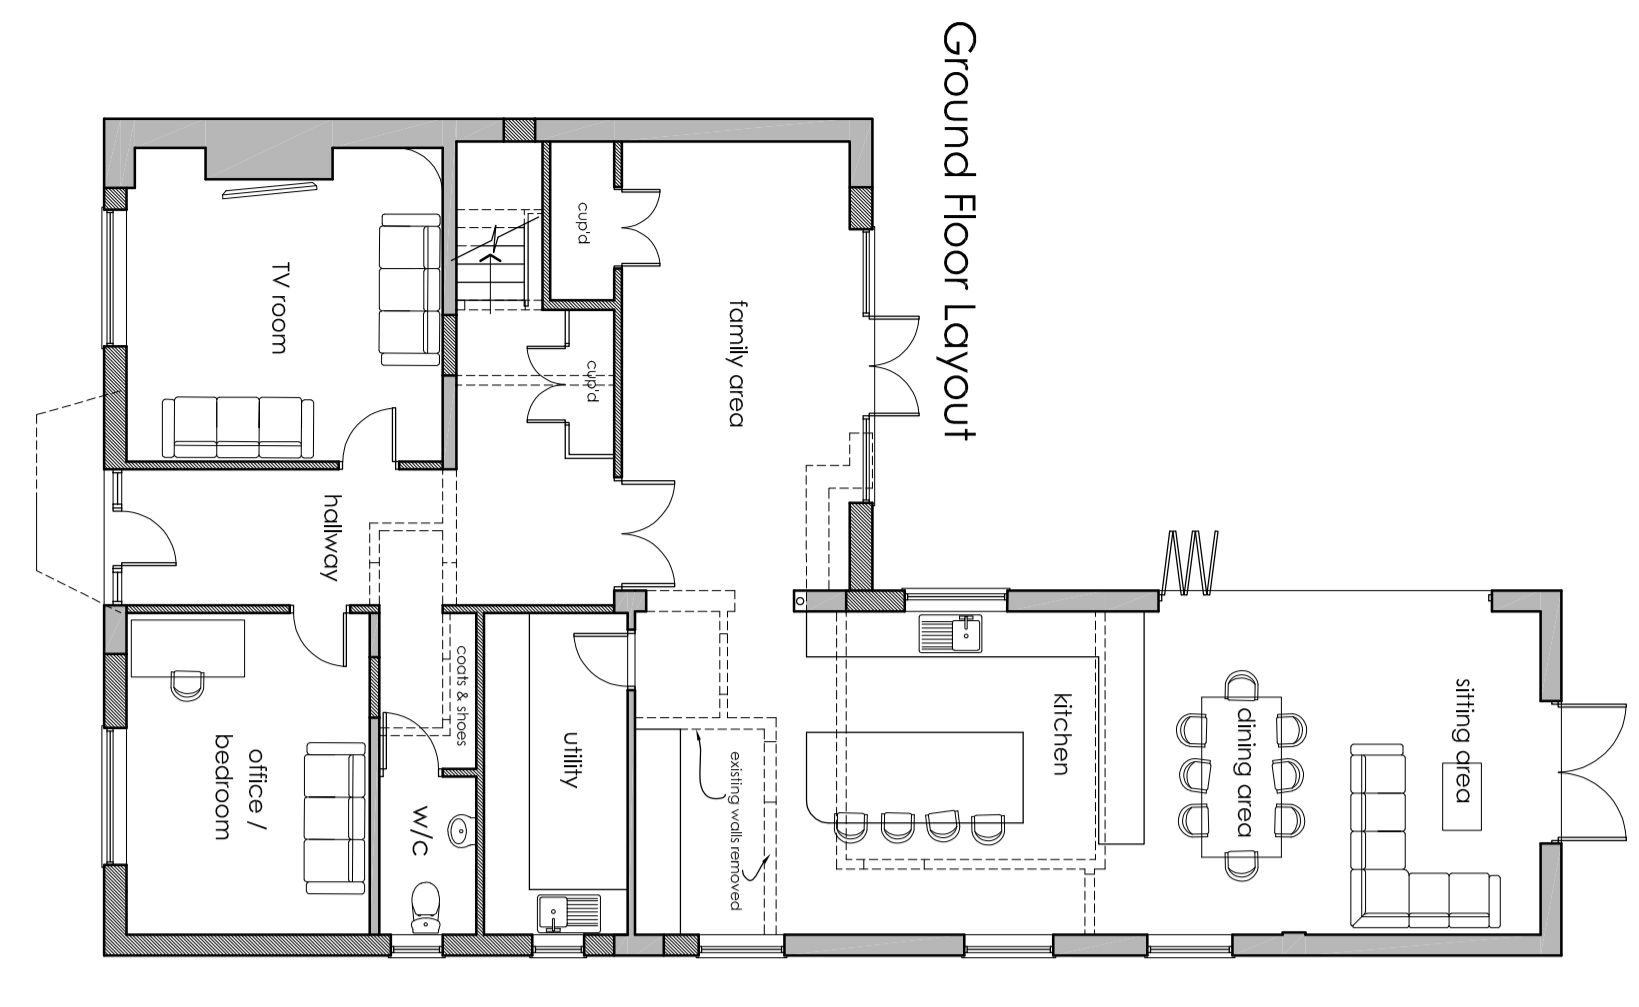

Ground Floor Layout

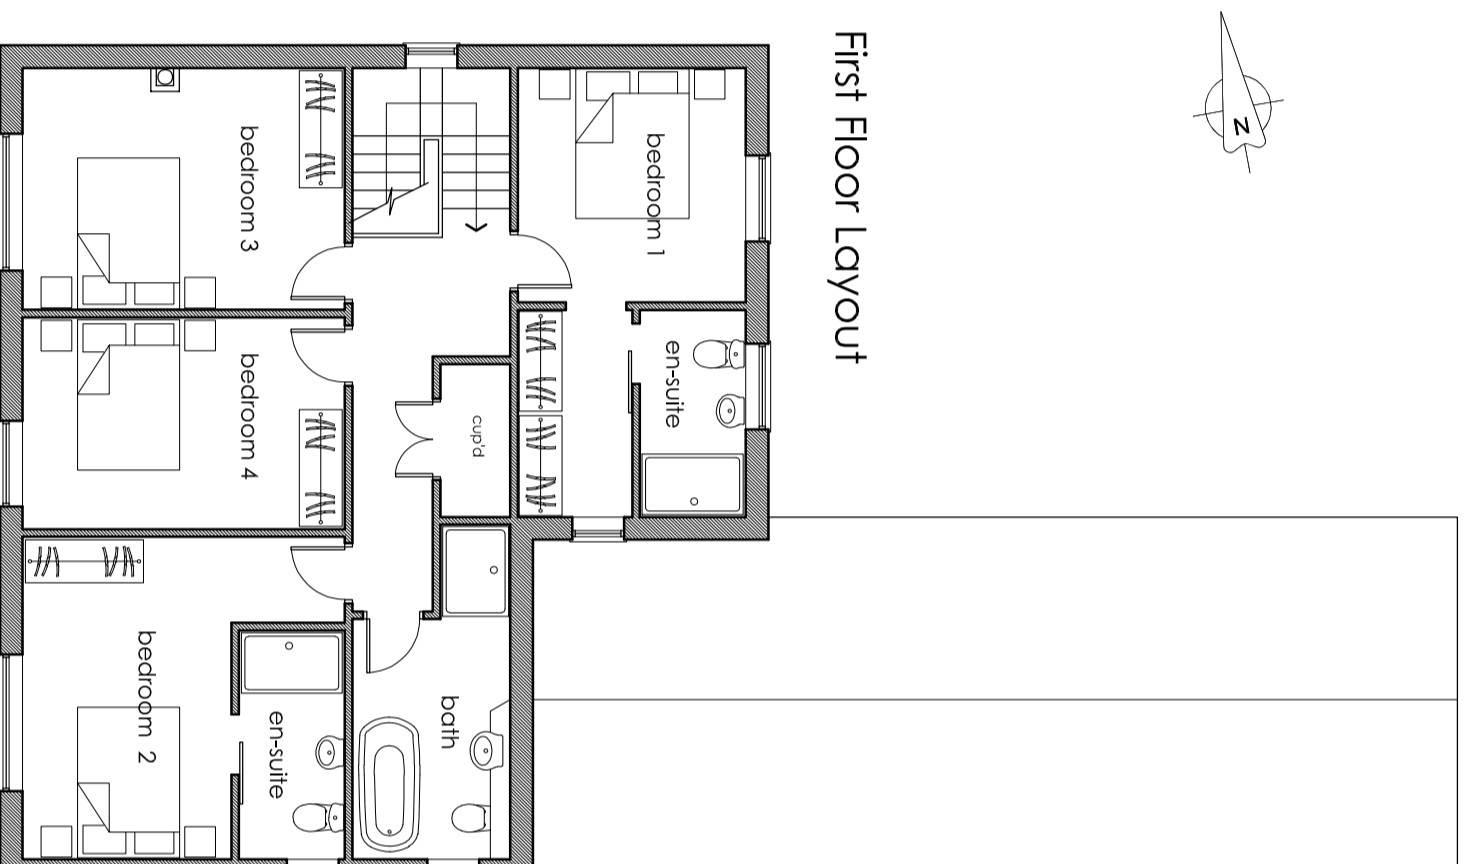

First Floor Layout

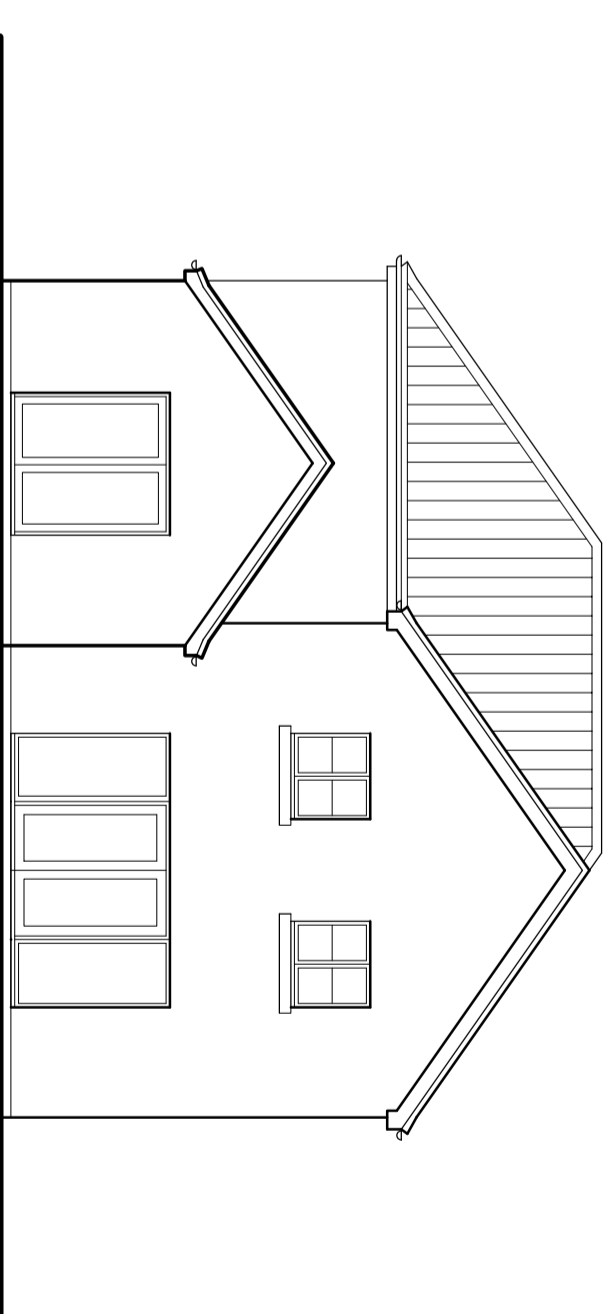

East Elevation

B.1/21/2/23: Full update.
A.1/09/23: Planning Issue
P.1/4/07/23: Initial Issue



client
NOVA HOMES LTD
project
Alterations to Existing House
435 Brant Road,
Waddington, Lincoln

drawing title
PROPOSED LAYOUTS & ELEVATIONS

date
July 2023
scale
1:100 @ A2

drawing number
XL1152 / 12
revision
B