



Existing North East Elevation (Church Lane)

Scale 1:100@A1

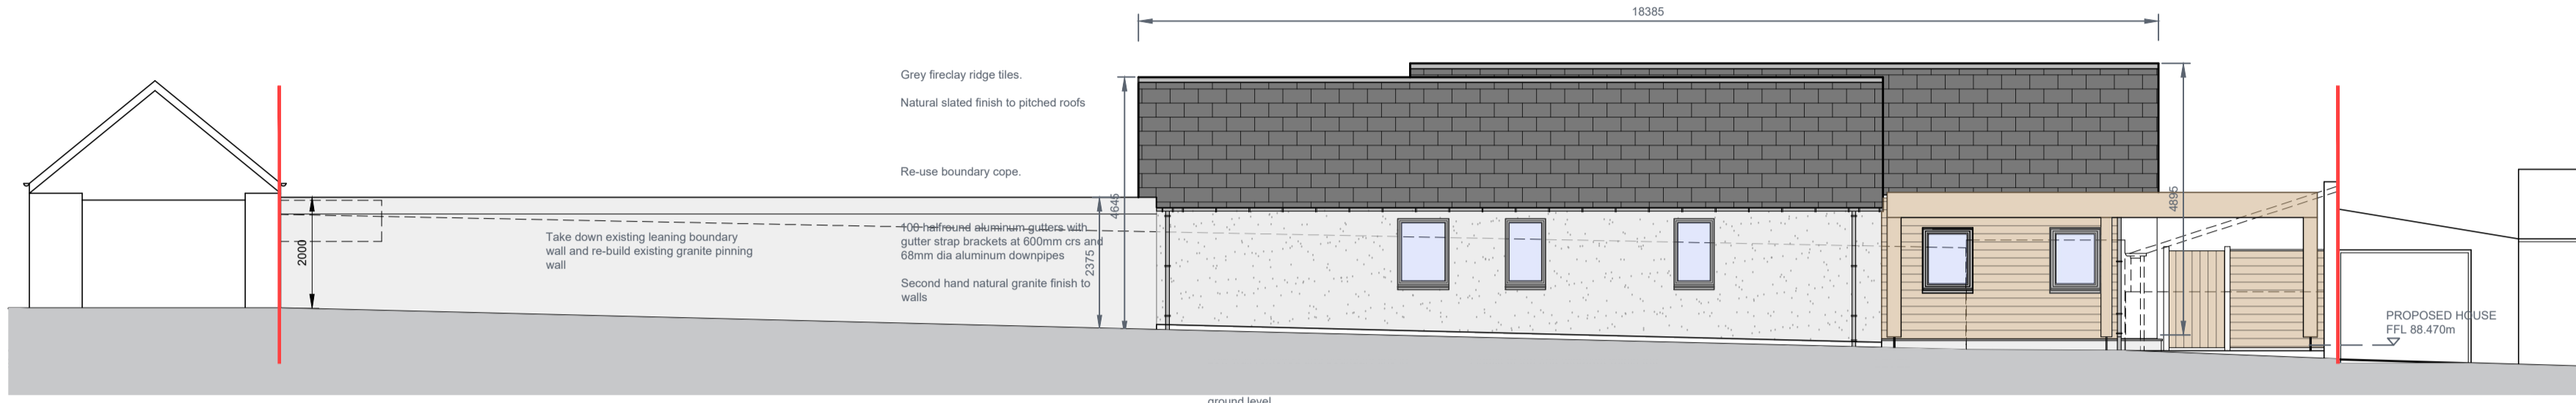

Proposed North East Elevation (Church Lane)

Scale 1:100@A1

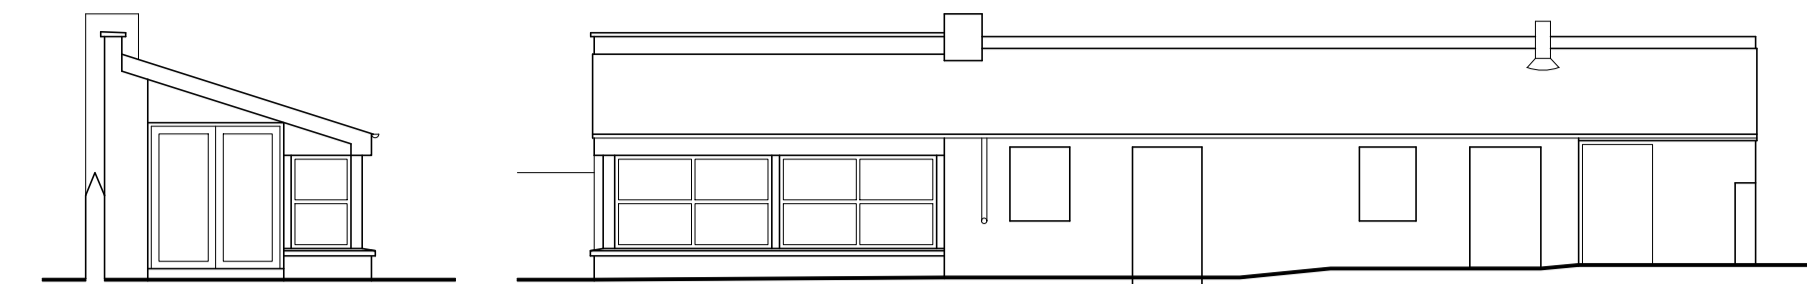

Existing Lean to and Shed Elevations

Scale 1:100@A1

**Material Palette**


**Walls**  
Natural second hand granite  
Timber cladding

**Roof**  
Grey fireclay ridge tile  
Natural Slate finish  
Light grey single ply membrane

**Windows**  
Timber


**Doors**  
Timber

**Rain Water Goods**  
Aluminum colour grey

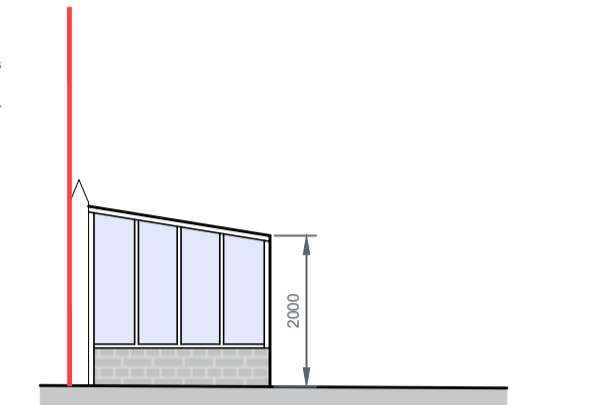


Proposed Glasshouse Elevation NW

Scale 1:100@A1

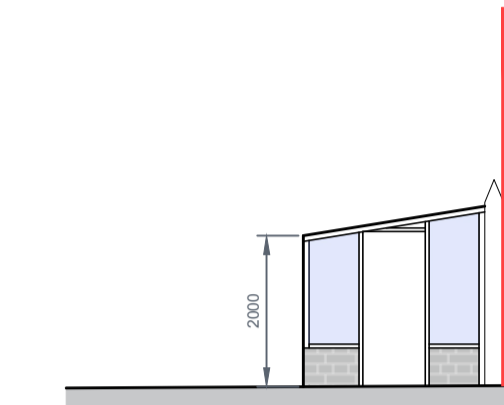


Proposed Glasshouse Elevation SE

Scale 1:100@A1

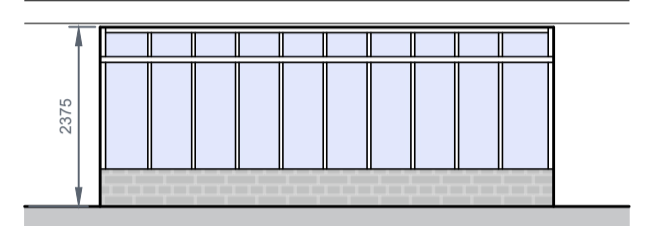

Proposed Glasshouse Elevation SW

Scale 1:100@A1

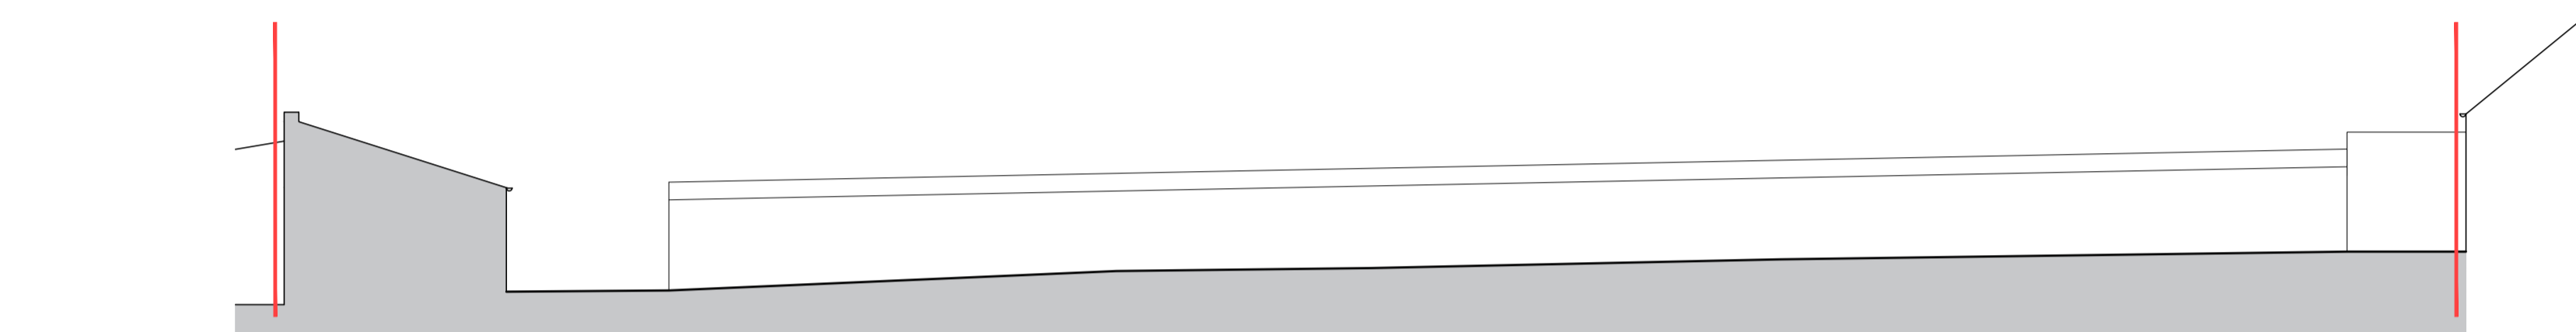


Existing South West Elevation

Scale 1:100@A1




Proposed South West Elevation

Scale 1:100@A1

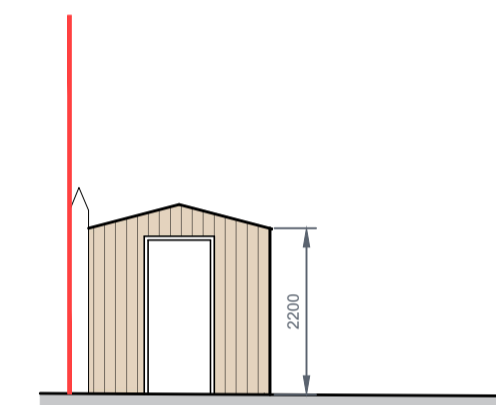


Proposed Shed Elevation NW

Scale 1:100@A1

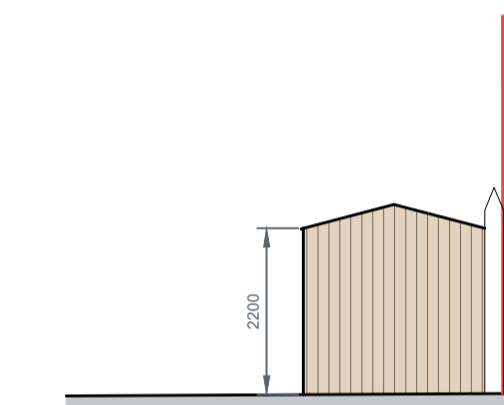


Proposed Shed Elevation SE

Scale 1:100@A1

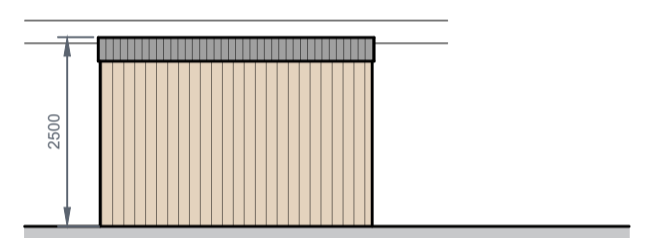


Proposed Shed Elevation SW

Scale 1:100@A1

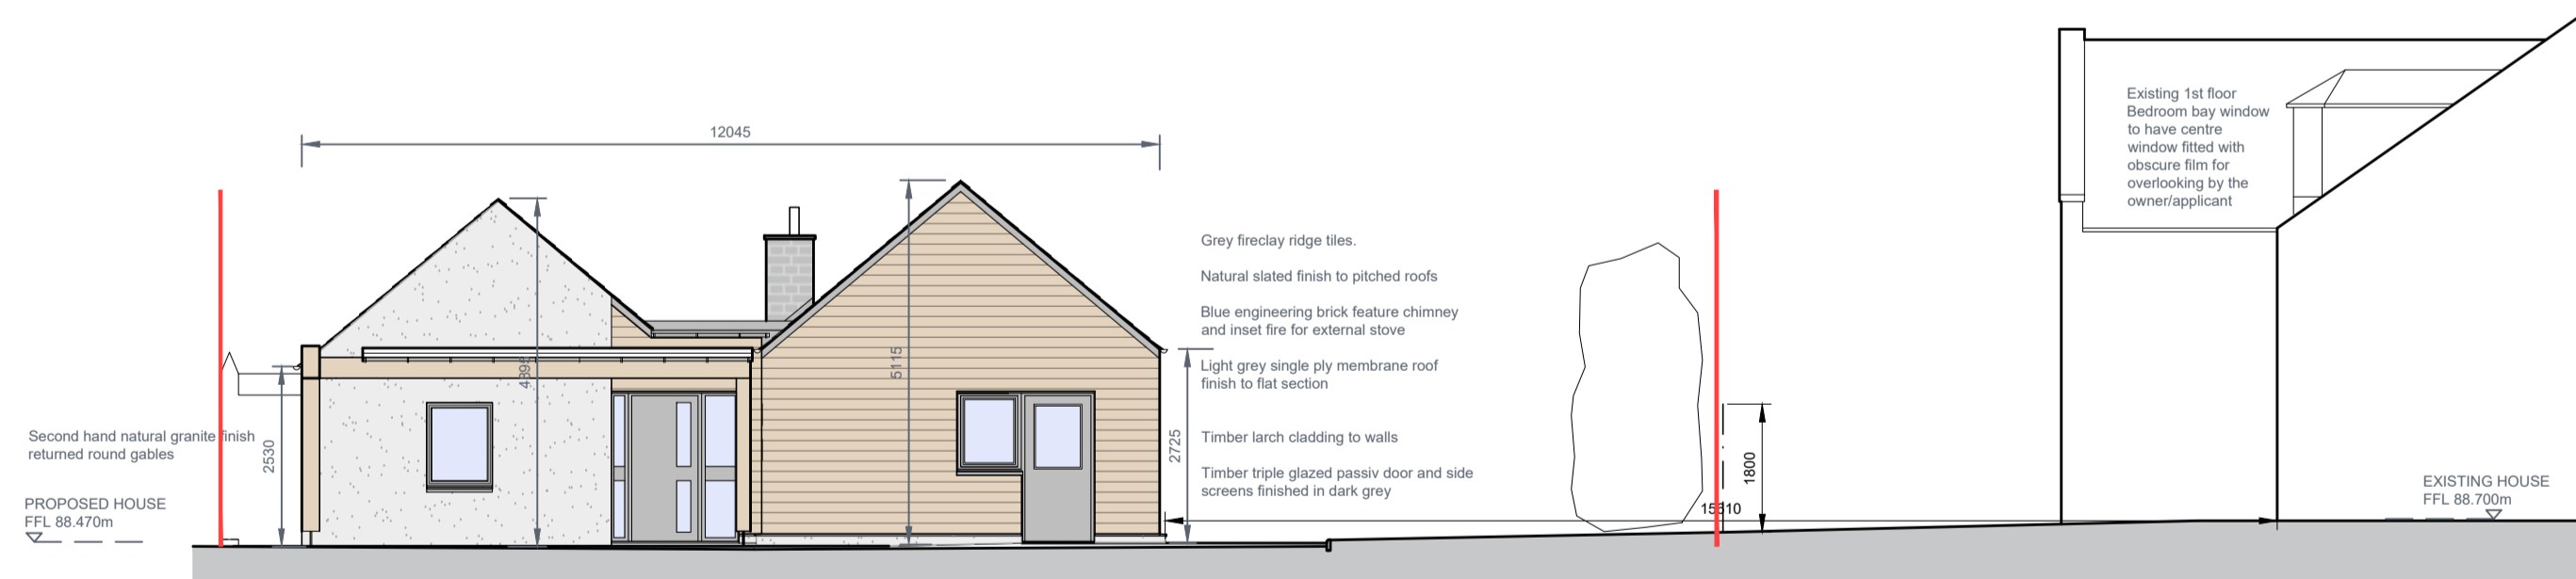

Proposed North West Elevation

Scale 1:100@A1

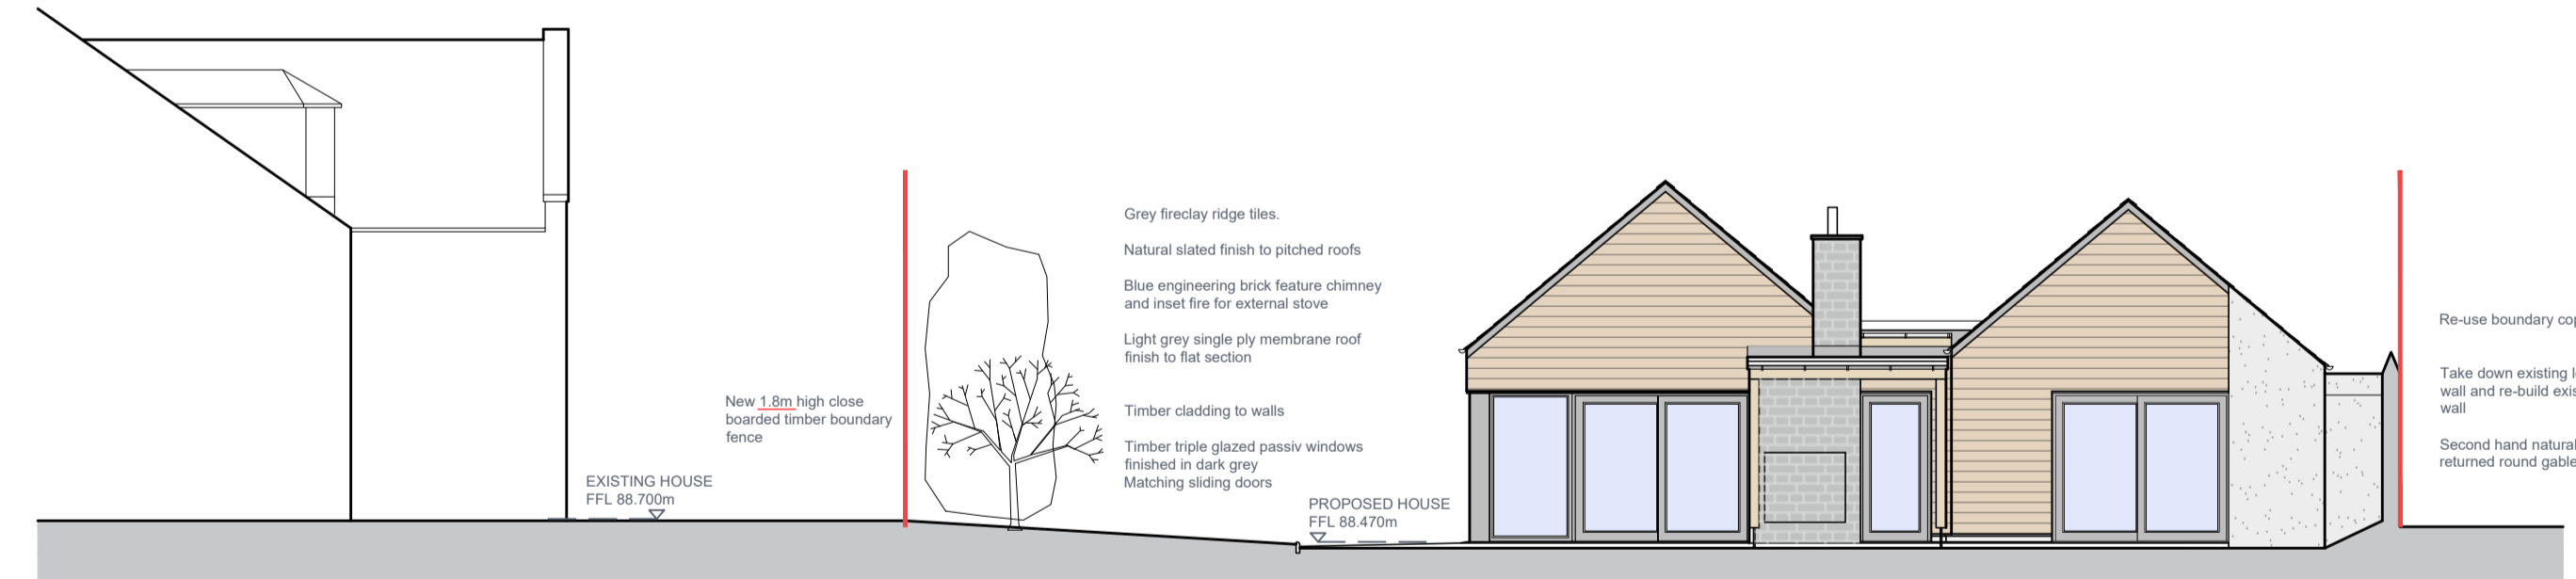


Proposed South East Elevation

Scale 1:100@A1




Proposed Site Section

Scale 1:100@A1

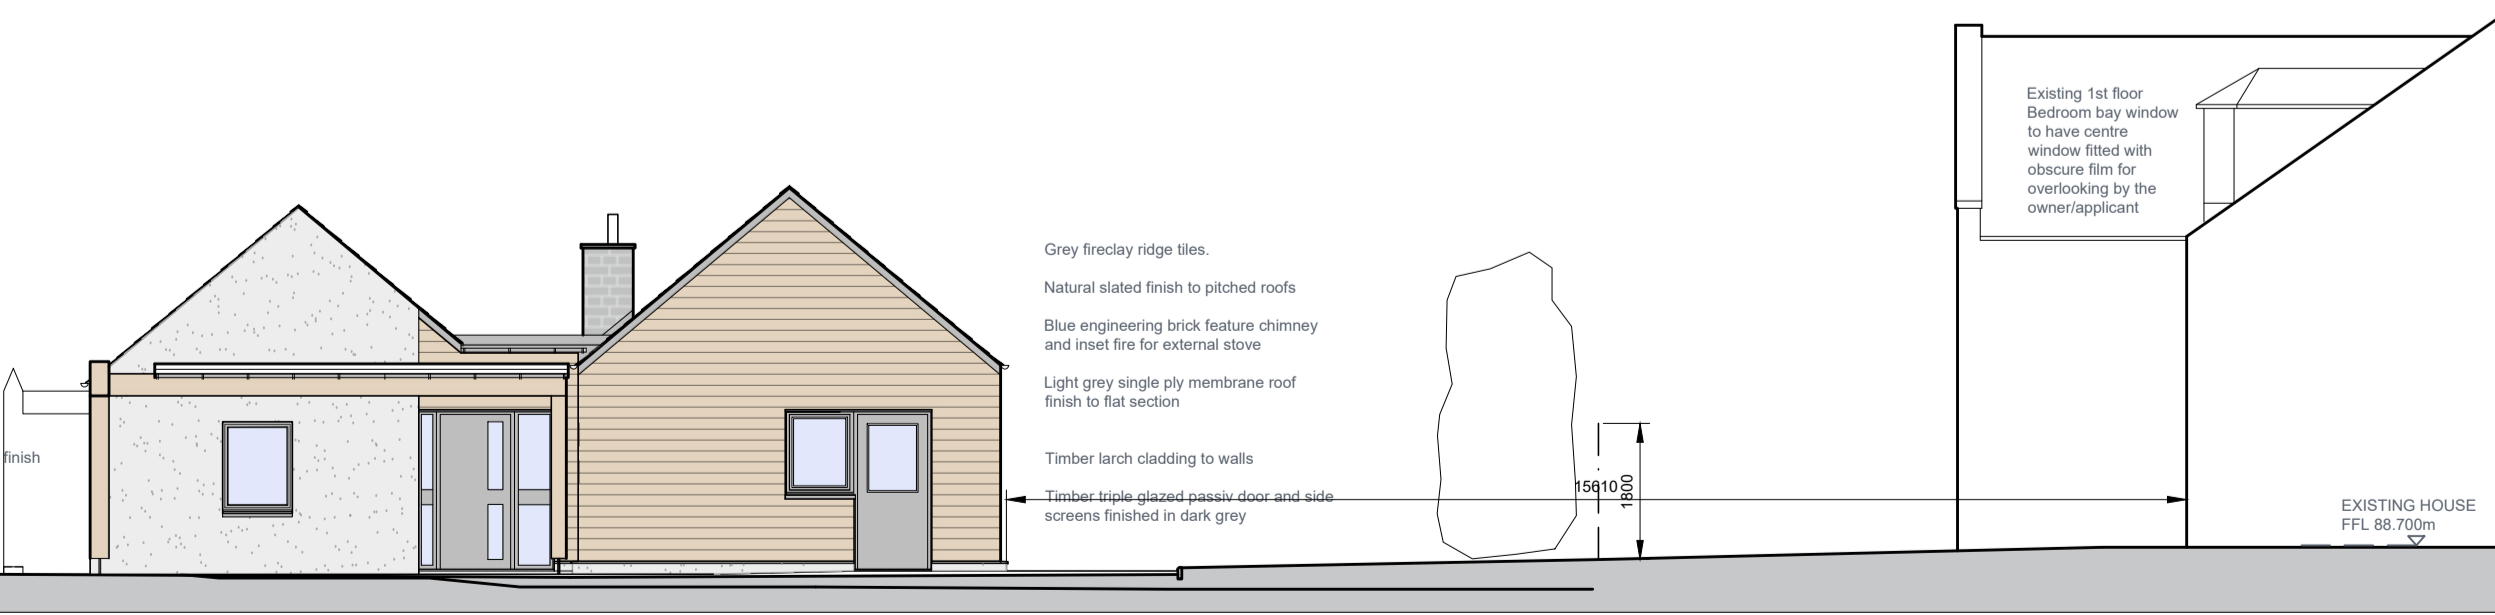

Proposed Site Section

 

**NEW DWELLING**  
Blythewood  
25 High Street  
Kemnay  
Mr Walker

**PR. ELEVATIONS & SITE SECTION**

REF: 6011 - 04 REV:  
DATE: 20/12/23 SCALE: 1:100@A1  
DRAWN: P: LT W: XX T: XX  
CHECKS: P: XX W: XX T: XX



4 St James's Place, Inverurie  
Aberdeenshire, AB51 3UB  
T: 01467 622 785  
E: info@mcwla.co.uk  
W: www.mcwla.co.uk