

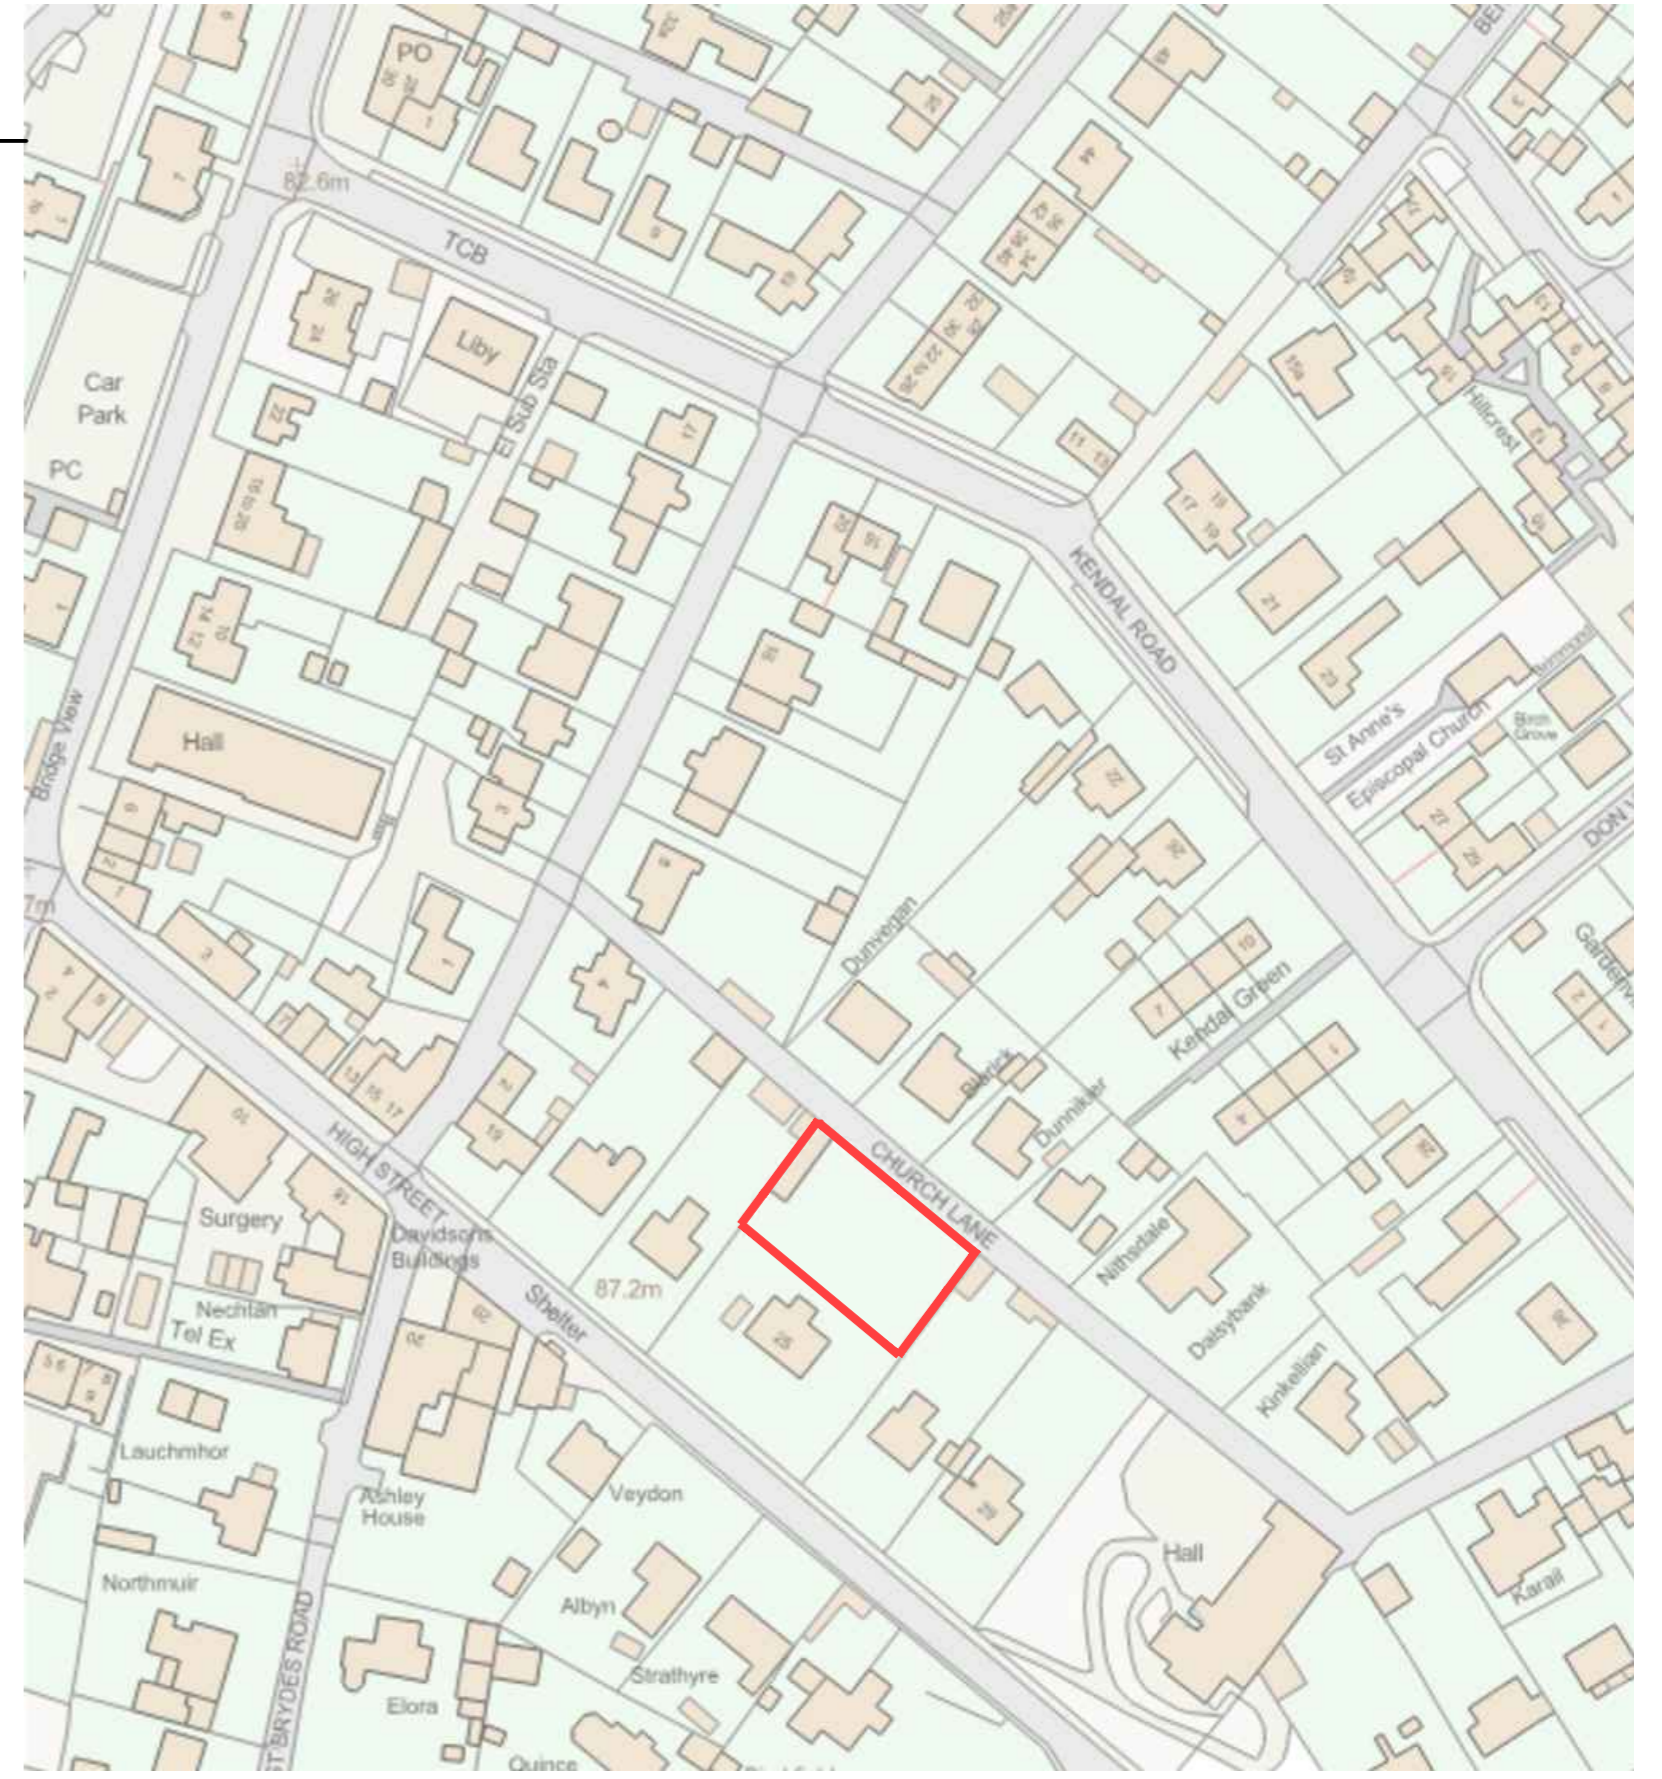


Proposed Site Plan
Scale 1:500@A2

 

Location Plan
Scale 1:1250@A2

 

NEW DWELLING	
Blythewood	
25 High Street	
Kemnay	
Mr Walker	
PROPOSED SITE PLAN	
REF: 6011 - 01	REV:
DATE: 20/12/23	SCALE: As Shown
DRAWN: P: CDM	W: XX T: XX
CHECKS: P: LT	W: XX T: XX



4 St James's Place, Inverurie
Aberdeenshire, AB51 3UB

T: 01467 622 785
E: info@mcwla.co.uk
W: www.mcwla.co.uk