

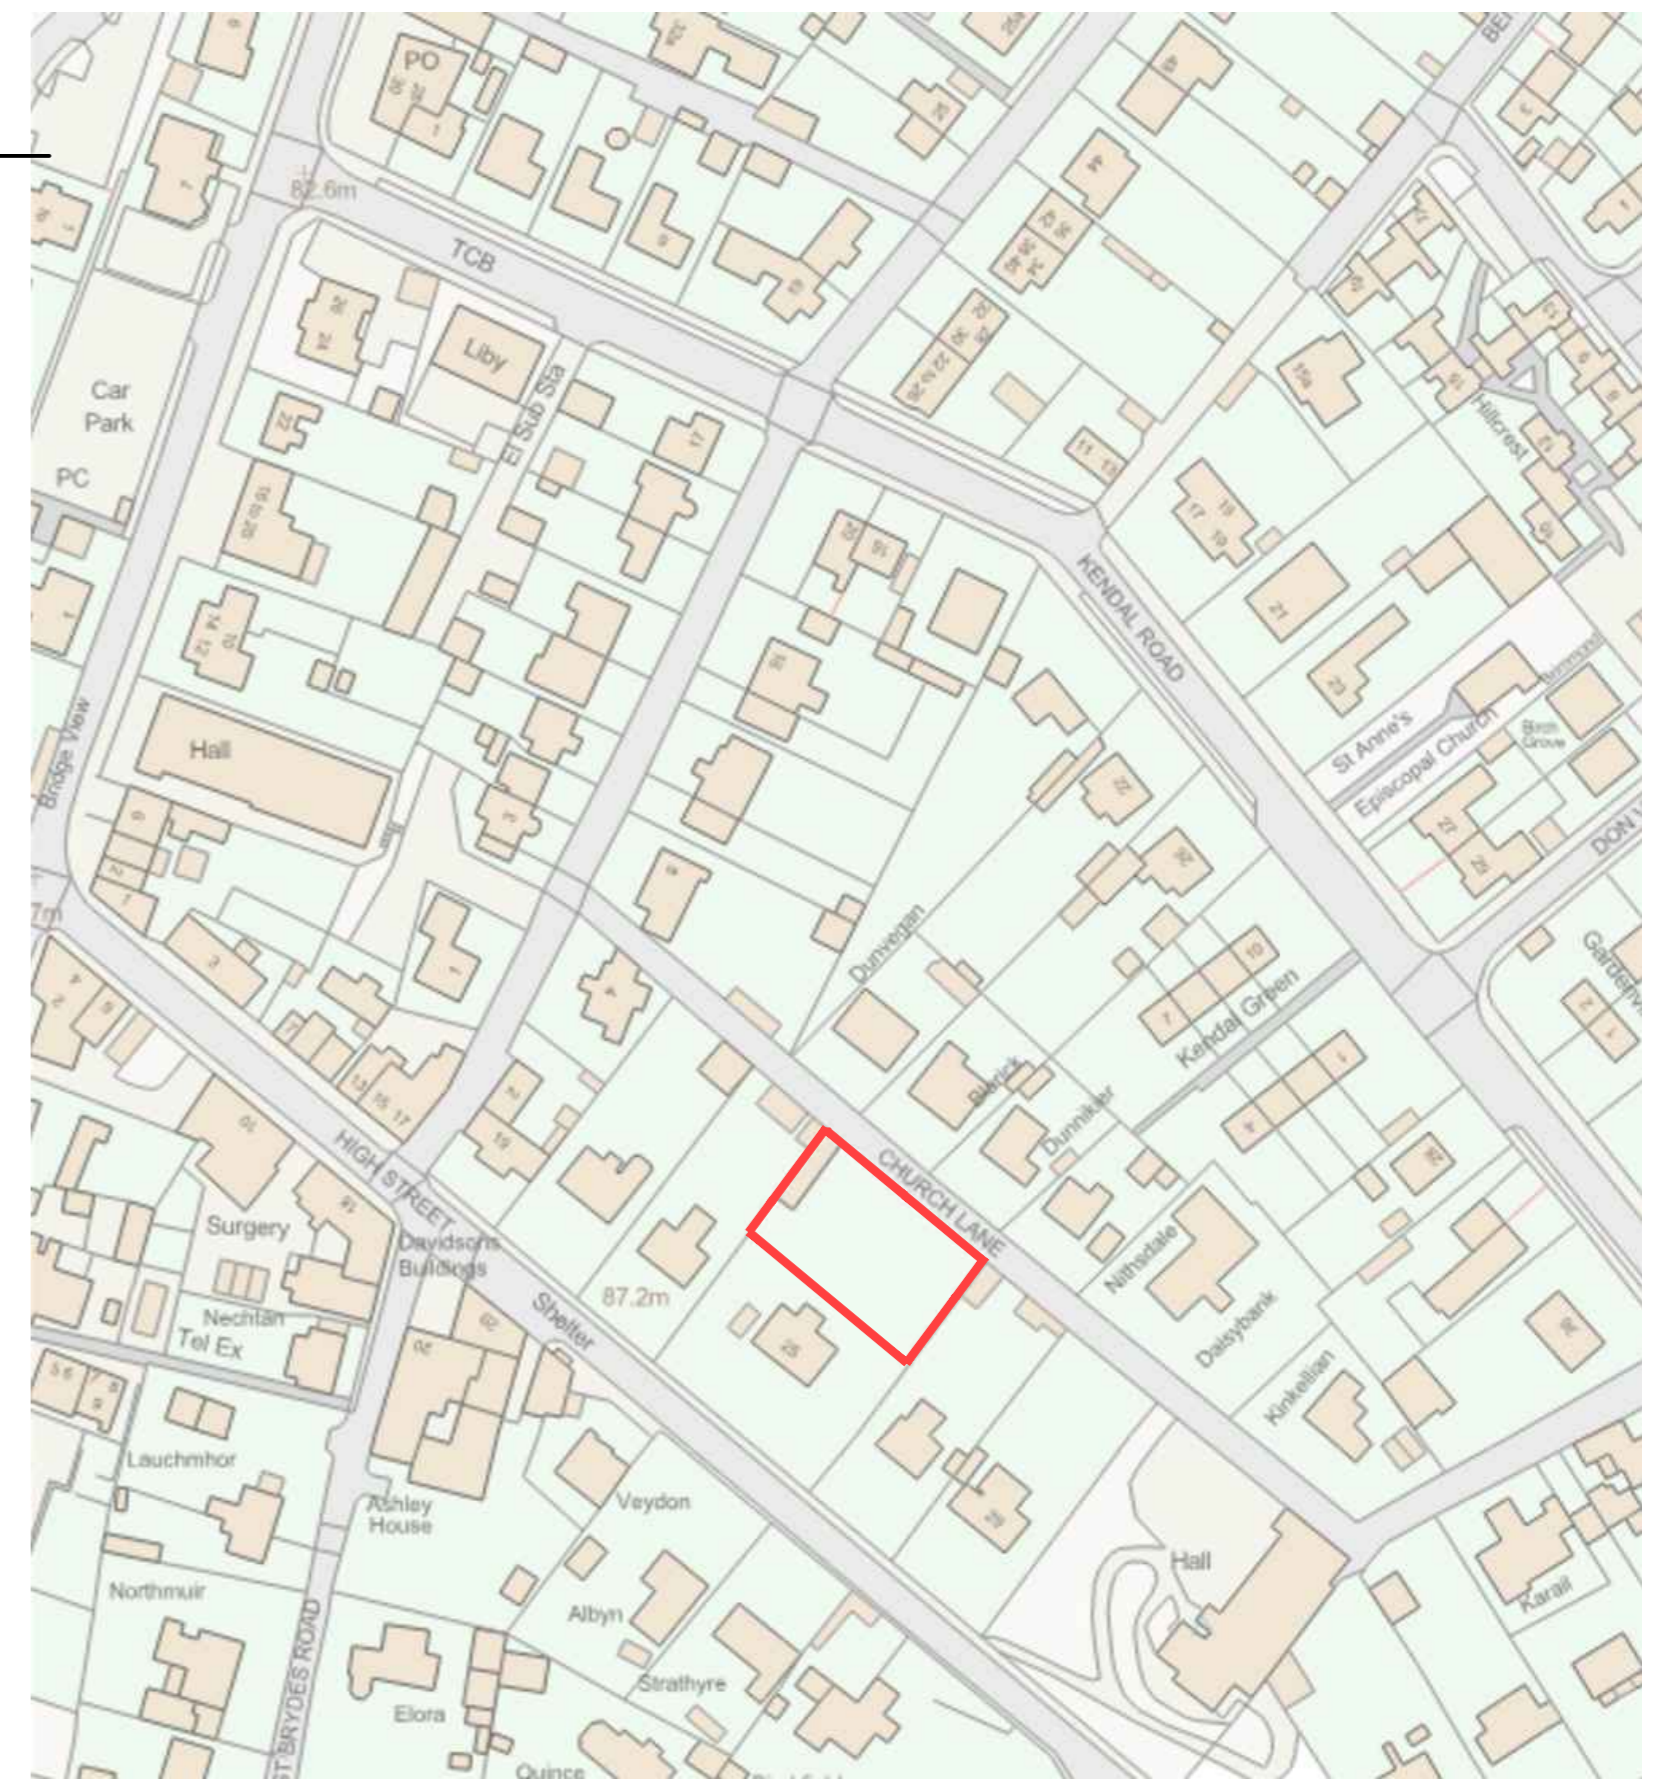


Existing Site Plan  
Scale 1:500@A2

 

Location Plan  
Scale 1:1250@A2

 

<b>NEW DWELLING</b>		
Blythewood		
25 High Street		
Kemnay		
Mr Walker		
<b>EXISTING SITE PLAN</b>		
REF: 6011 - 01	REV:	
DATE: 20/12/23	SCALE: As Shown	
DRAWN: P: CDM	W: XX	T: XX
CHECKS: P: LT	W: XX	T: XX



4 St James's Place, Inverurie  
Aberdeenshire, AB51 3UB

T: 01467 622 785  
E: info@mcwla.co.uk  
W: www.mcwla.co.uk