



• THIS DRAWING IS COPYRIGHT  
 • ALL DIMENSIONS TO BE CHECKED ON SITE  
 • ANY DISCREPANCIES TO BE REPORTED TO THE ARCHITECT  
 • DO NOT SCALE THIS DRAWING


REVISIONS		
No	DESCRIPTION	DATE

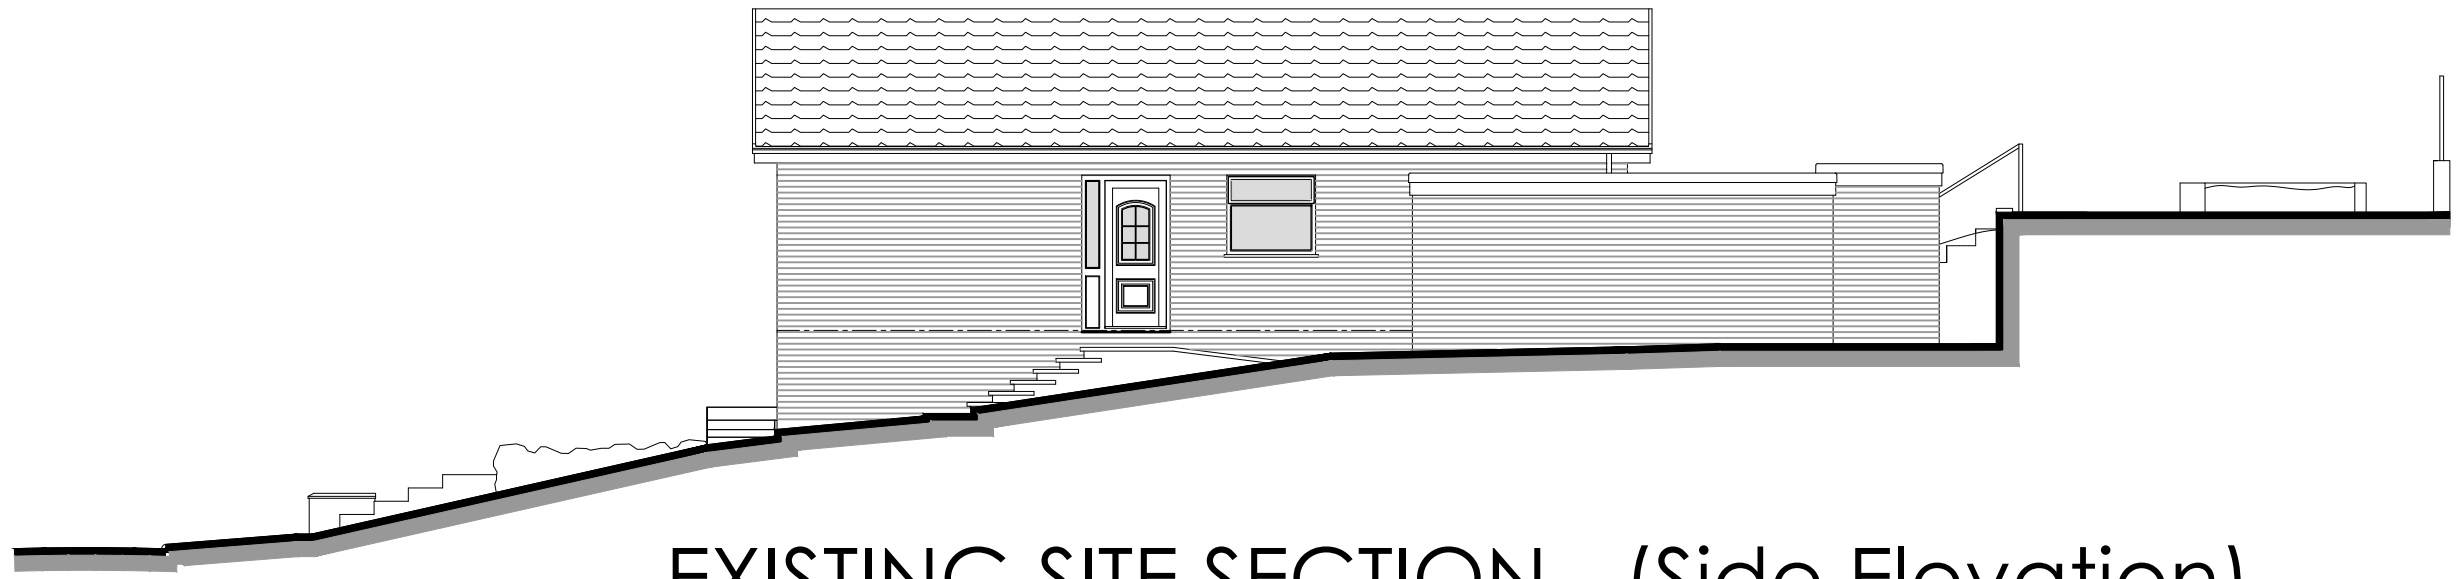

EXISTING SITE SECTION - (Side Elevation)

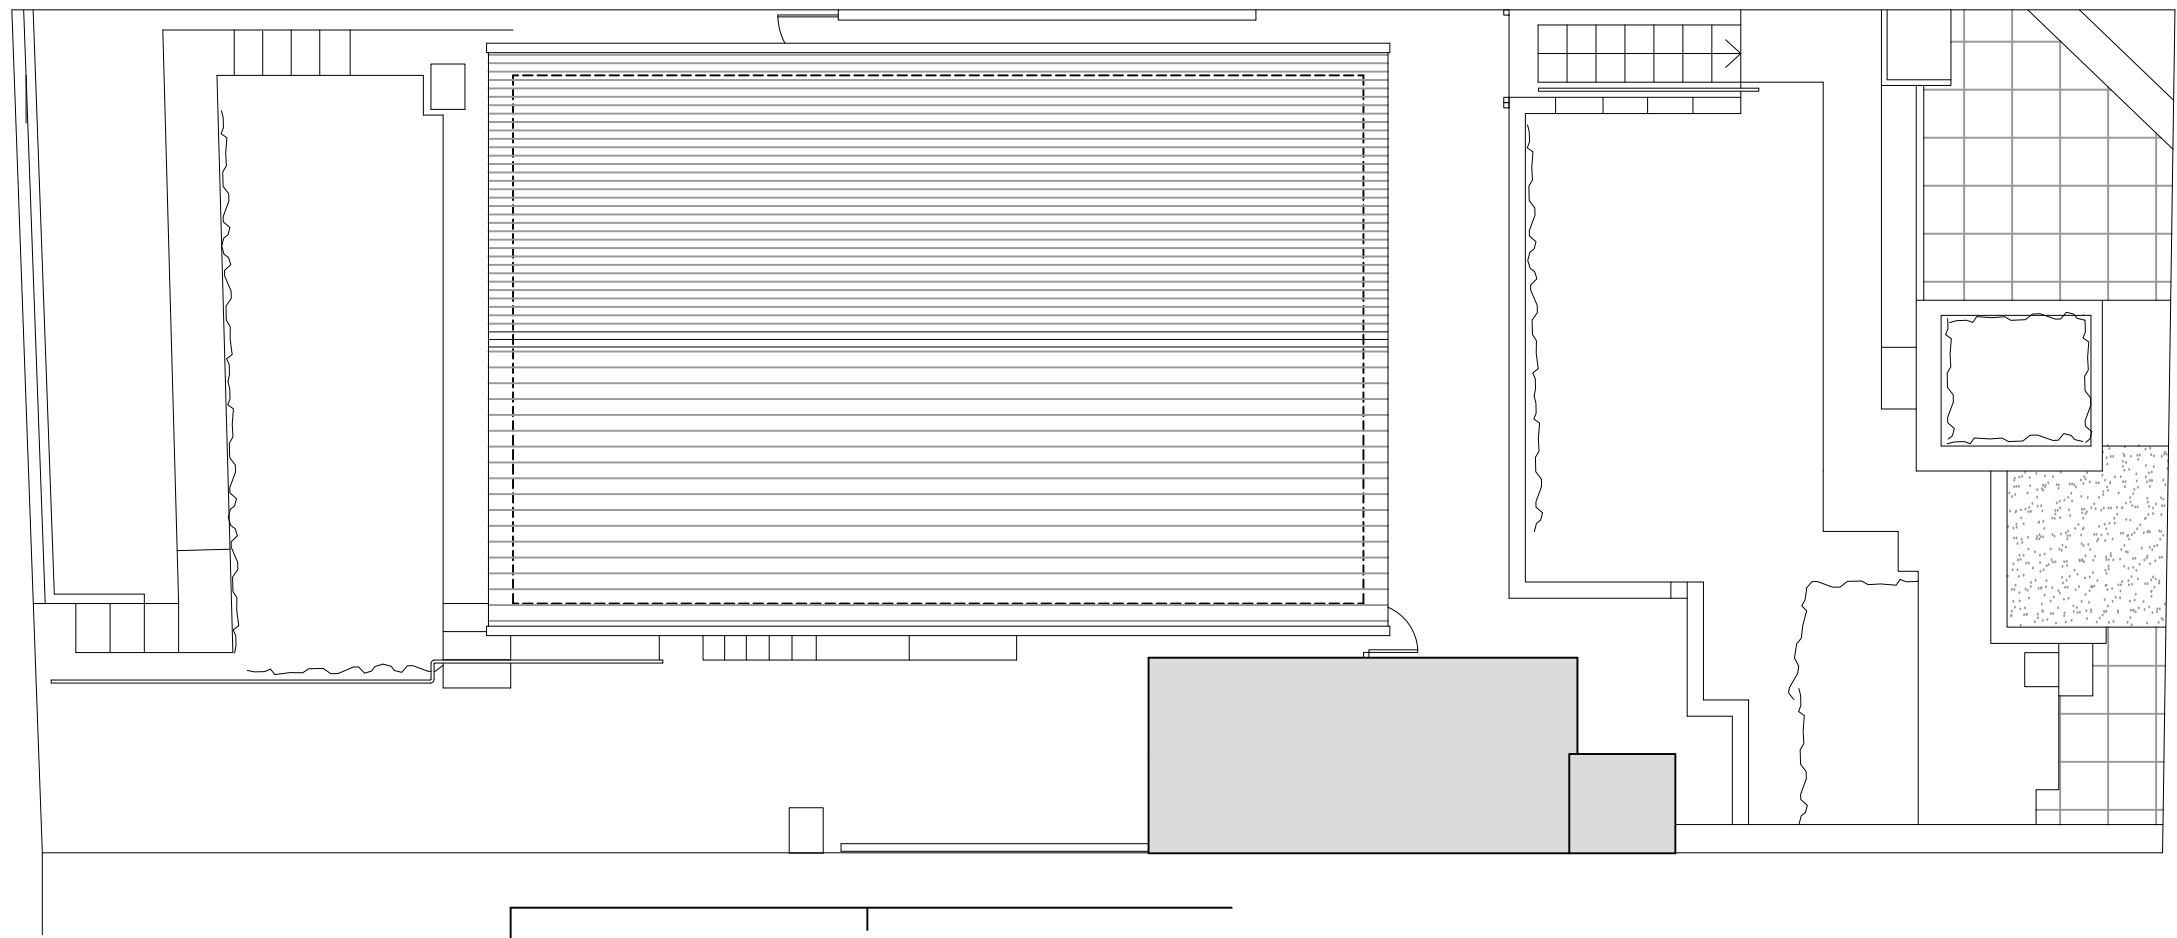

EXISTING SITE/ROOF PLAN

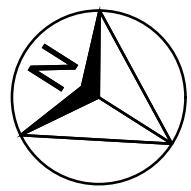


**egero**  
 ARCHITECTS  
email: info@egero.co.uk    tel: 07510 948 936    website: www.egero.co.uk

Project				
28, Heathlands, Ystrad Mynach				
For				
Mr & Mrs. J. Acton				
Job Number	Drawing Number	Revision	Scale @A3	Date
1319	PL 03	-	1:100	11/23