



\* THIS DRAWING IS COPYRIGHT  
 \* ALL DIMENSIONS TO BE CHECKED ON SITE  
 \* ANY DISCREPANCIES TO BE REPORTED TO THE ARCHITECT  
 \* DO NOT SCALE THIS DRAWING


REVISIONS		
No	DESCRIPTION	DATE

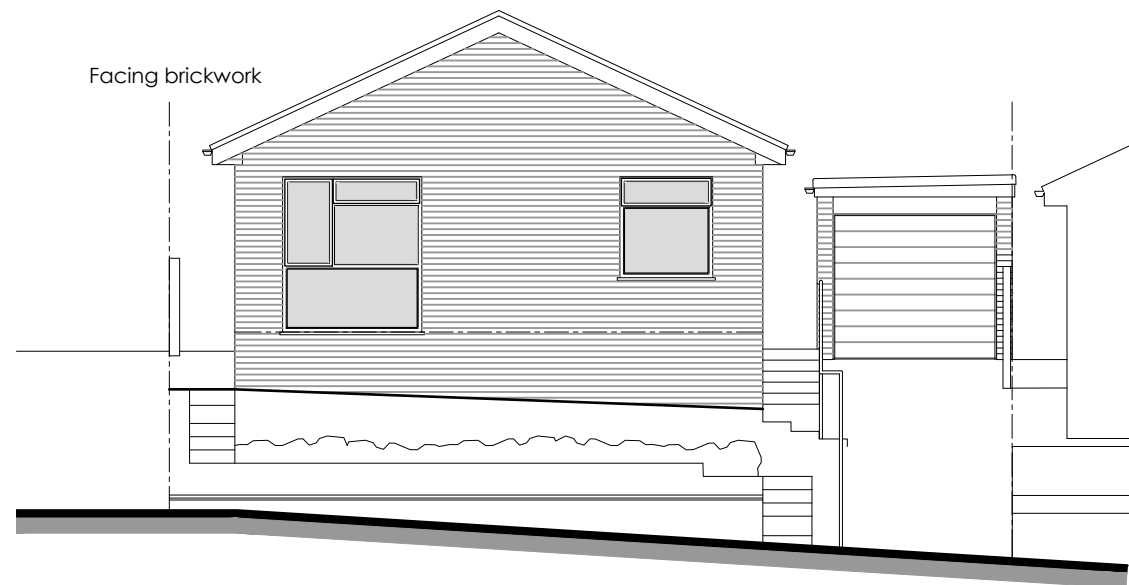


Front Elevation

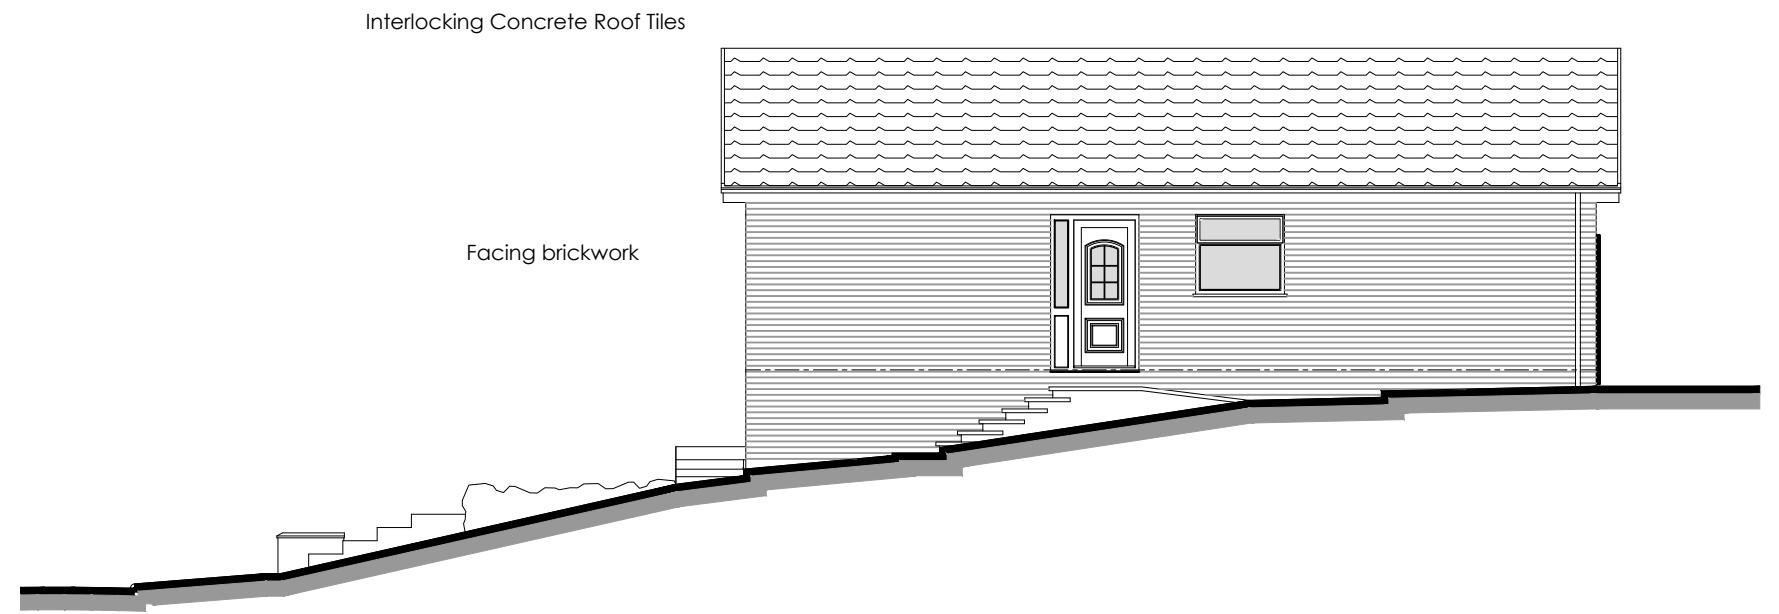

Side Elevation

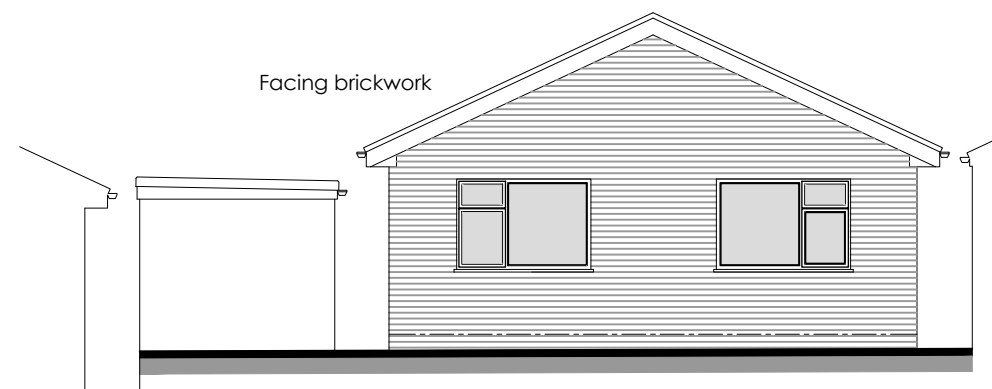

Rear Elevation

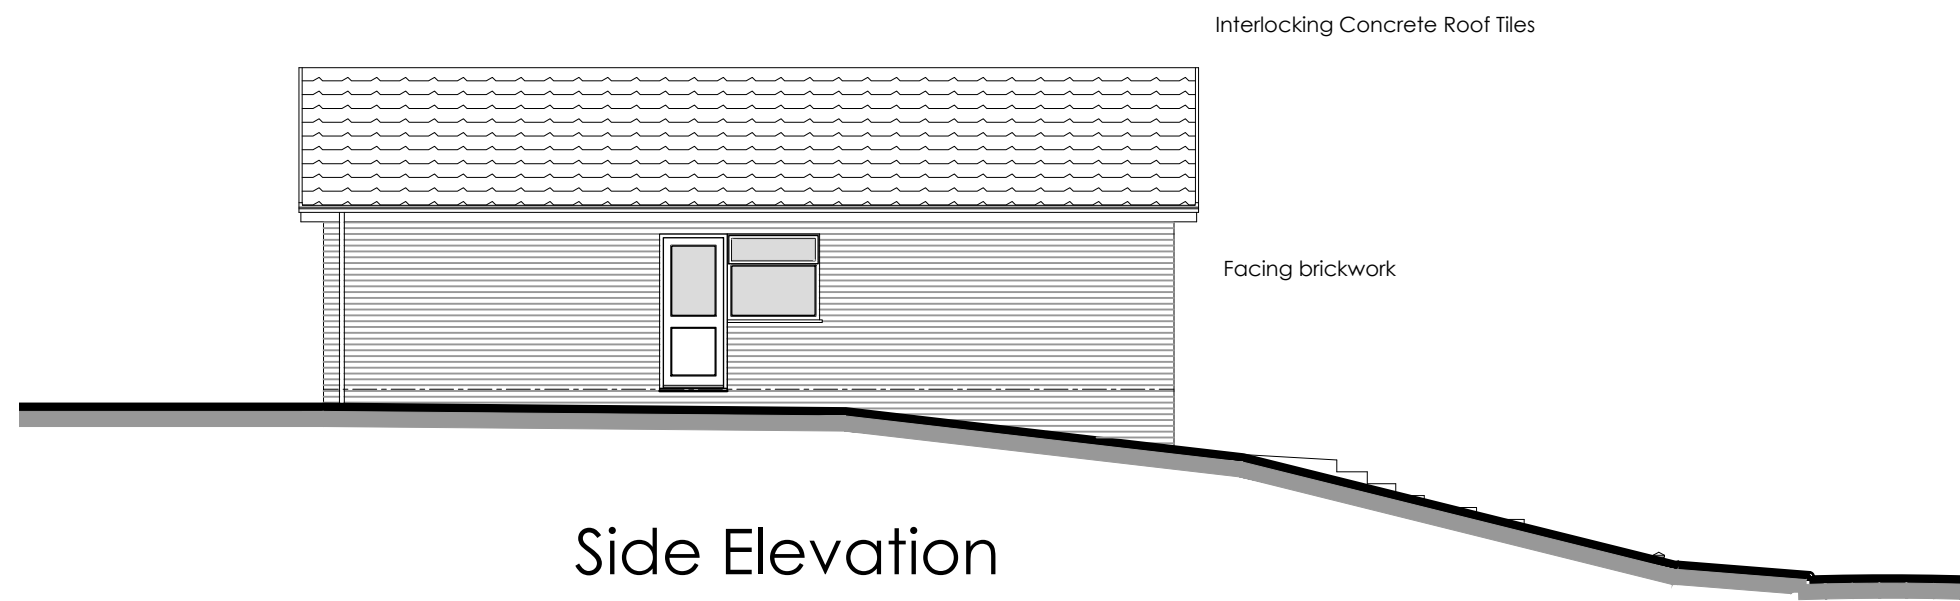

Side Elevation

# EXISTING ELEVATIONS



email: info@egero.co.uk    tel: 07510 948 936    website: www.egero.co.uk

Project				
28, Heathlands, Ystrad Mynach				
For				
Mr & Mrs. J. Acton				
Job Number	Drawing Number	Revision	Scale @A3	Date
1319	PL 01	-	1:100	11/23