



* THIS DRAWING IS COPYRIGHT
 * ALL DIMENSIONS TO BE CHECKED ON SITE
 * ANY DISCREPANCIES TO BE REPORTED TO THE ARCHITECT
 * DO NOT SCALE THIS DRAWING

REVISIONS		
No	DESCRIPTION	DATE

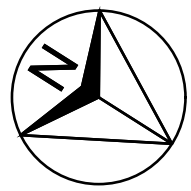

PROPOSED GROUND FLOOR PLAN

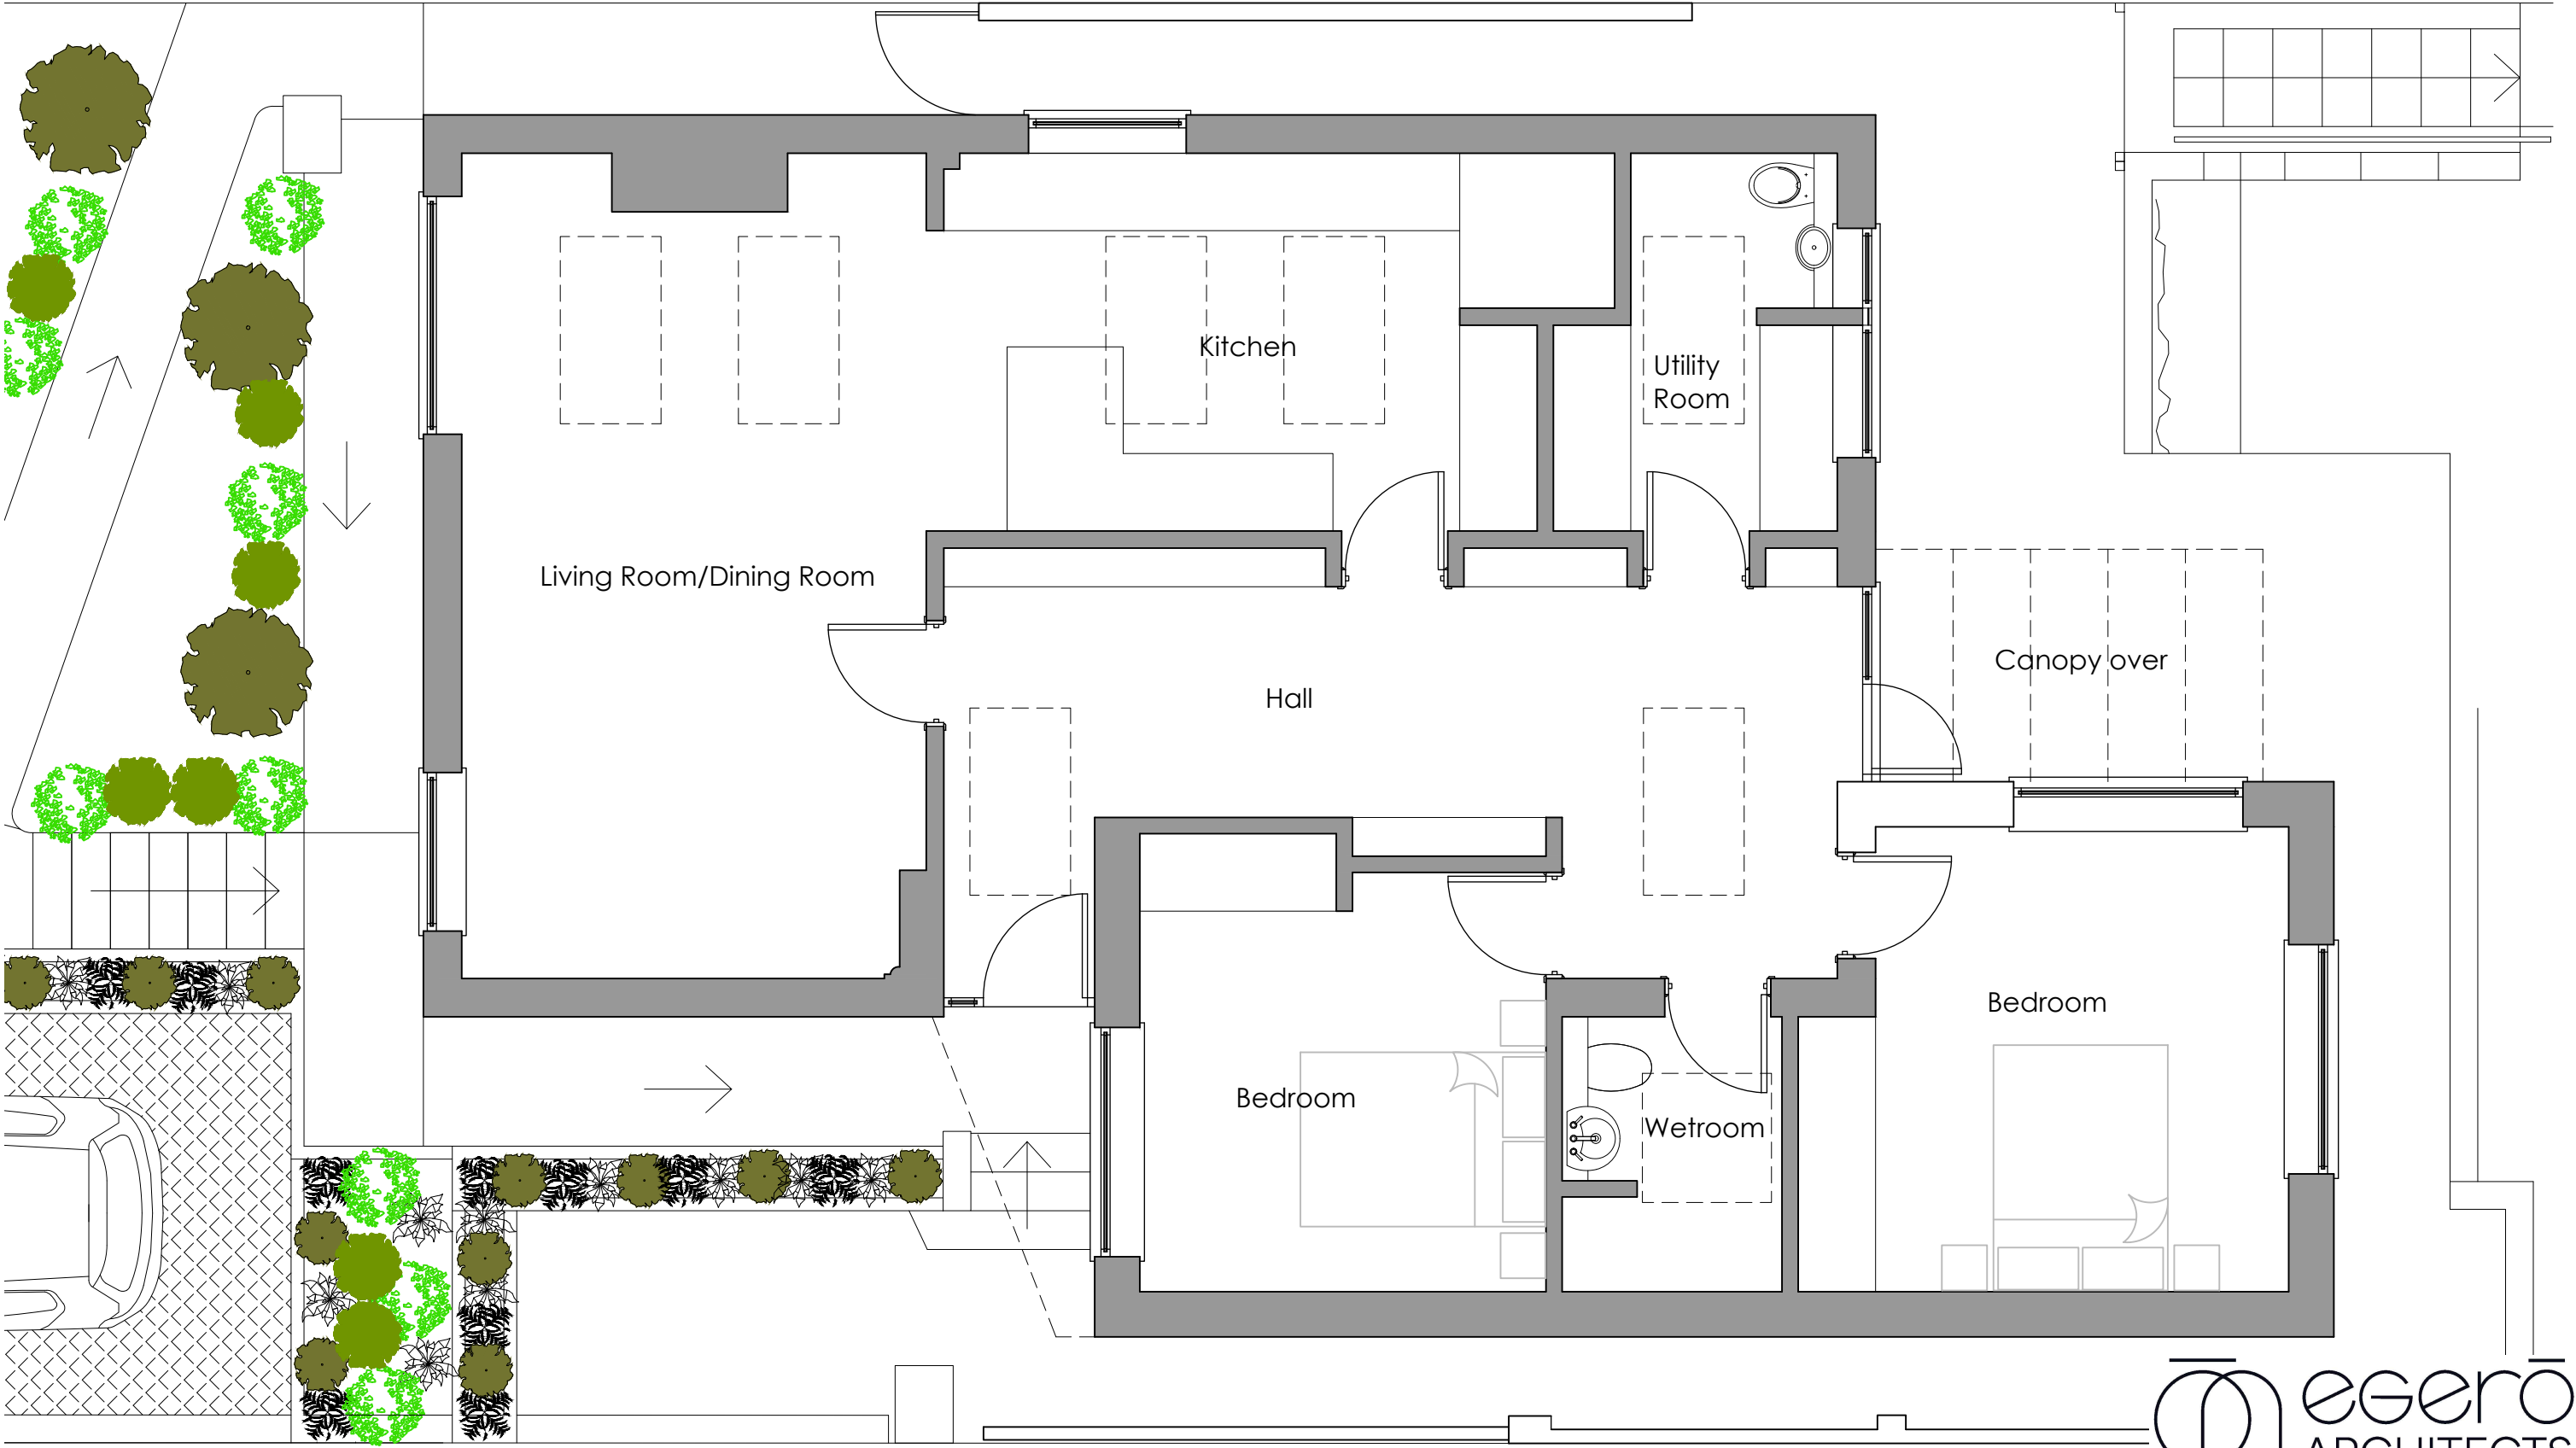

Project				
28, Heathlands, Ystrad Mynach				
For				
Mr & Mrs. J. Acton				
Job Number	Drawing Number	Revision	Scale @A3	Date
1319	PL 05	-	1: 50	11/23