


* THIS DRAWING IS COPYRIGHT
 * ALL DIMENSIONS TO BE CHECKED ON SITE
 * ANY DISCREPANCIES TO BE REPORTED TO THE ARCHITECT
 * DO NOT SCALE THIS DRAWING

REVISIONS		
No	DESCRIPTION	DATE

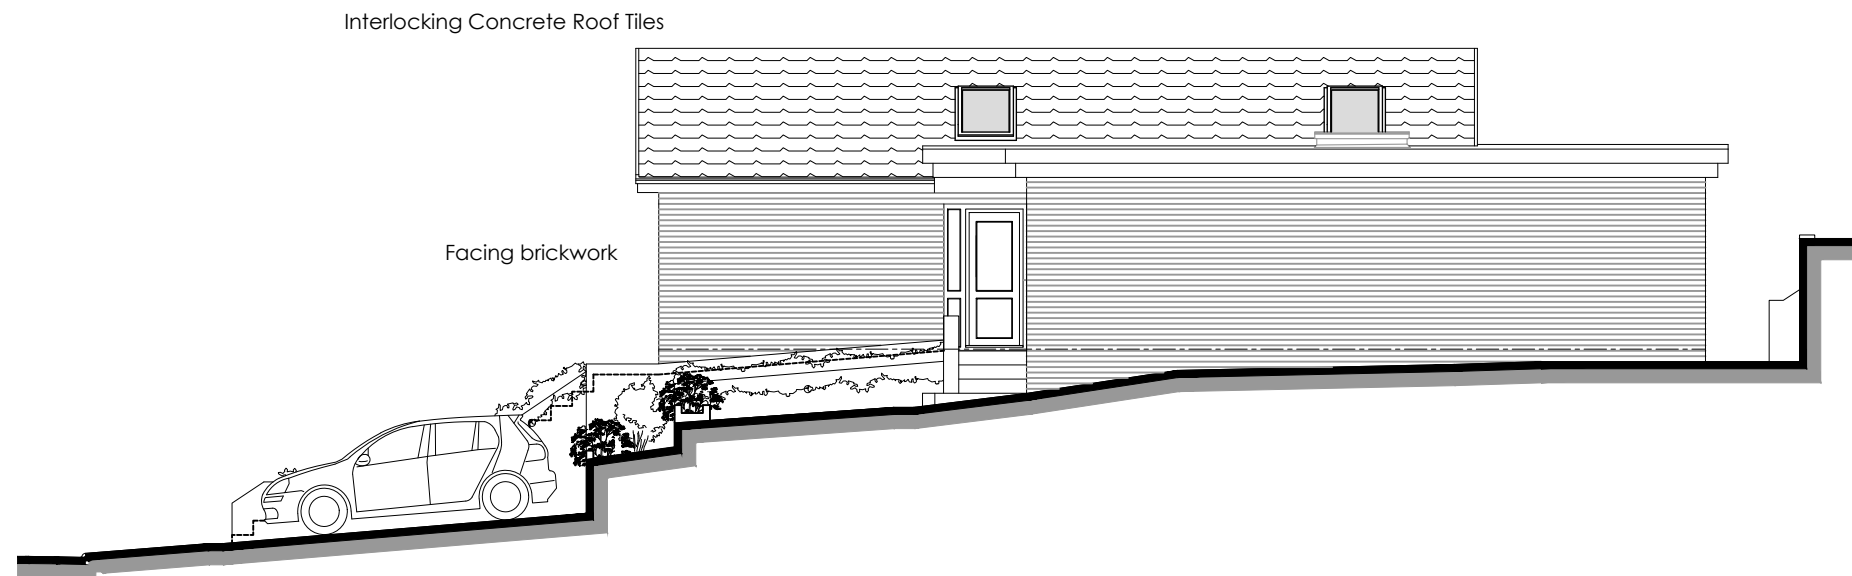


Front Elevation



Side Elevation



Rear Elevation

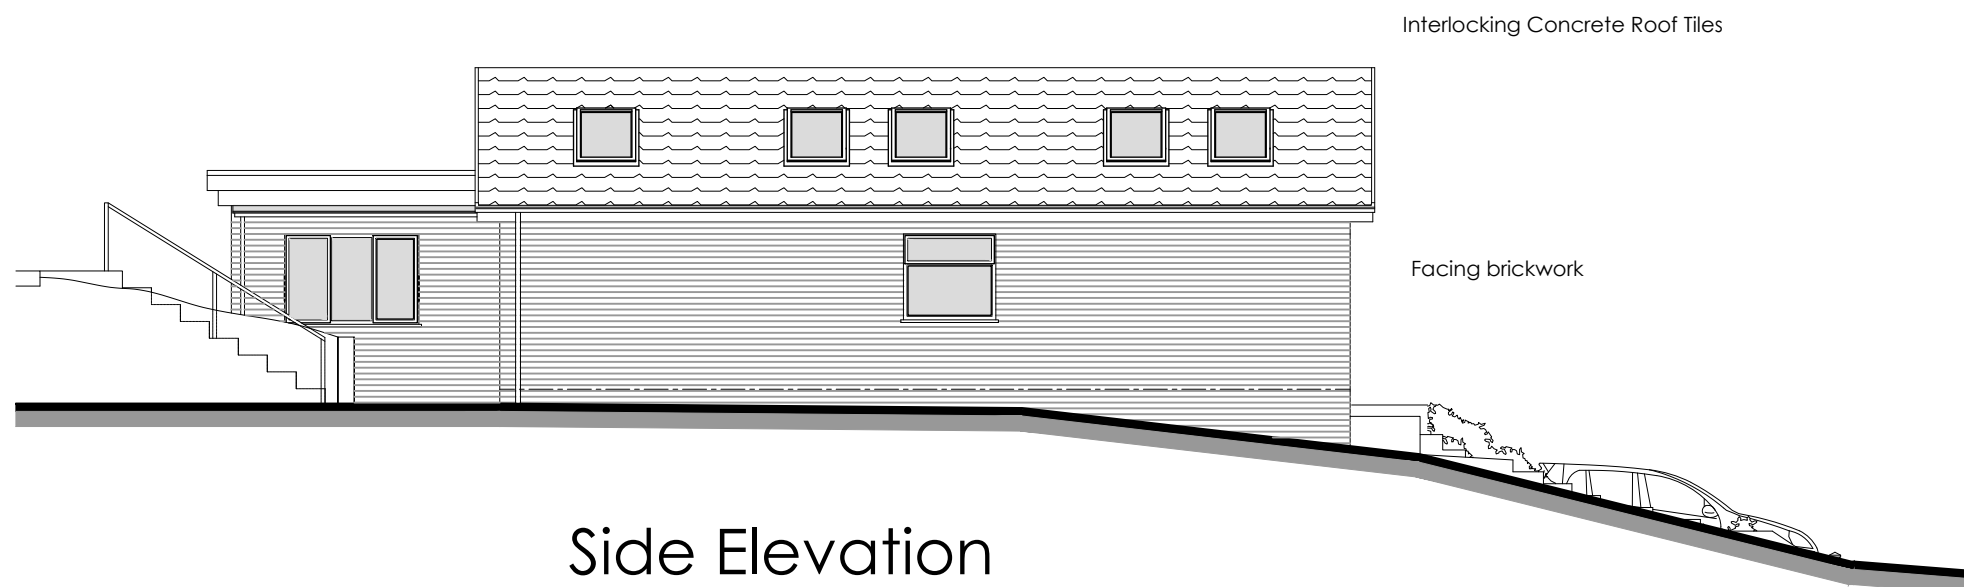

Side Elevation

PROPOSED ELEVATIONS



email: info@egero.co.uk tel: 07510 948 936 website: www.egero.co.uk

Project				
28, Heathlands, Ystrad Mynach				
For				
Mr & Mrs. J. Acton				
Job Number	Drawing Number	Revision	Scale @A3	Date
1319	PL 04	-	1:100	11/23