


01 GROUND FLOOR - HOUSE TYPE 2
 1 : 100

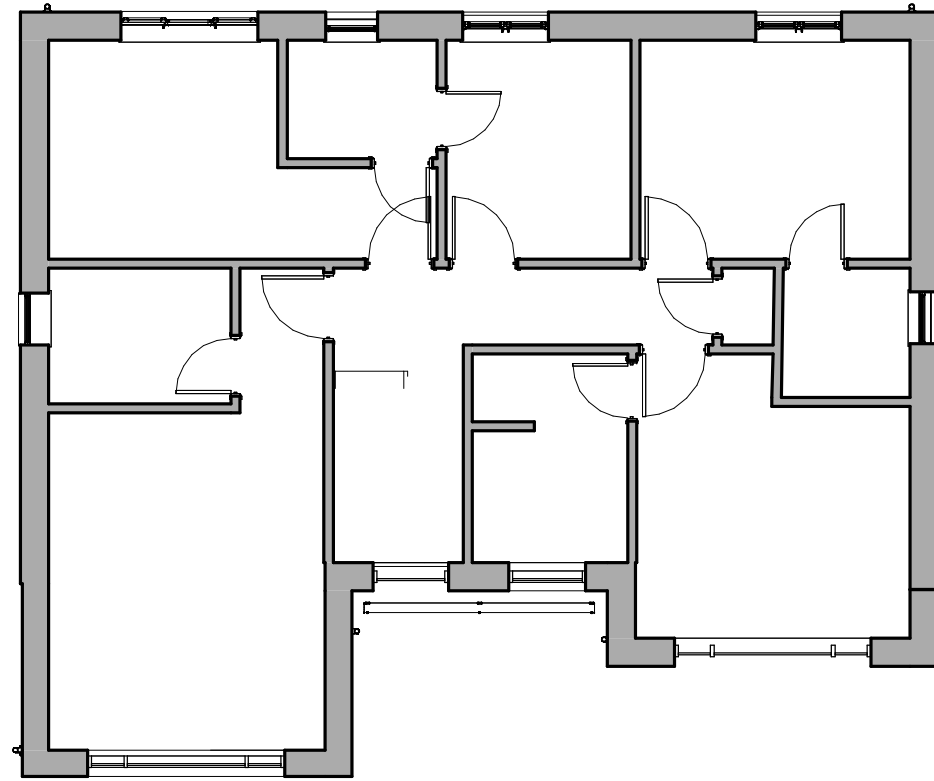

02 FIRST FLOOR - HOUSE TYPE 2
 1 : 100

Notes

Do not scale from this drawing. Use figured dimensions only, which are displayed in millimeters unless stated otherwise. The contractor is requested to check all dimensions before work is put in hand. Any discrepancies within the drawing should be reported prior to commencement of works.

Copyright of this drawing belongs solely to CMKA Ltd. This drawing must only be used for the purpose for which it is supplied and its contents must not be reproduced for any purpose without written permission.

**CHAMBERLAIN
 MOSS
 KING**
 architecture

97a Glebe Street | Penarth
 Vale of Glamorgan | CF64 1EE
 T. 02920 306400
 chamberlainkingmoss.co.uk

Project 40 VICTORIA ROAD,
 FLEUR-DE-LIS,
 BLACKWOOD
 N345

Client MR & MRS CARRAFA

Title House Type 2 - Floor Plans

Drawing number A1.7

Scale 1 : 100 at A3

Revision A

Status **PLANNING**

Drawn PC

Date 27.10.23