


Garage - Roof Plan - Proposed  
1:50

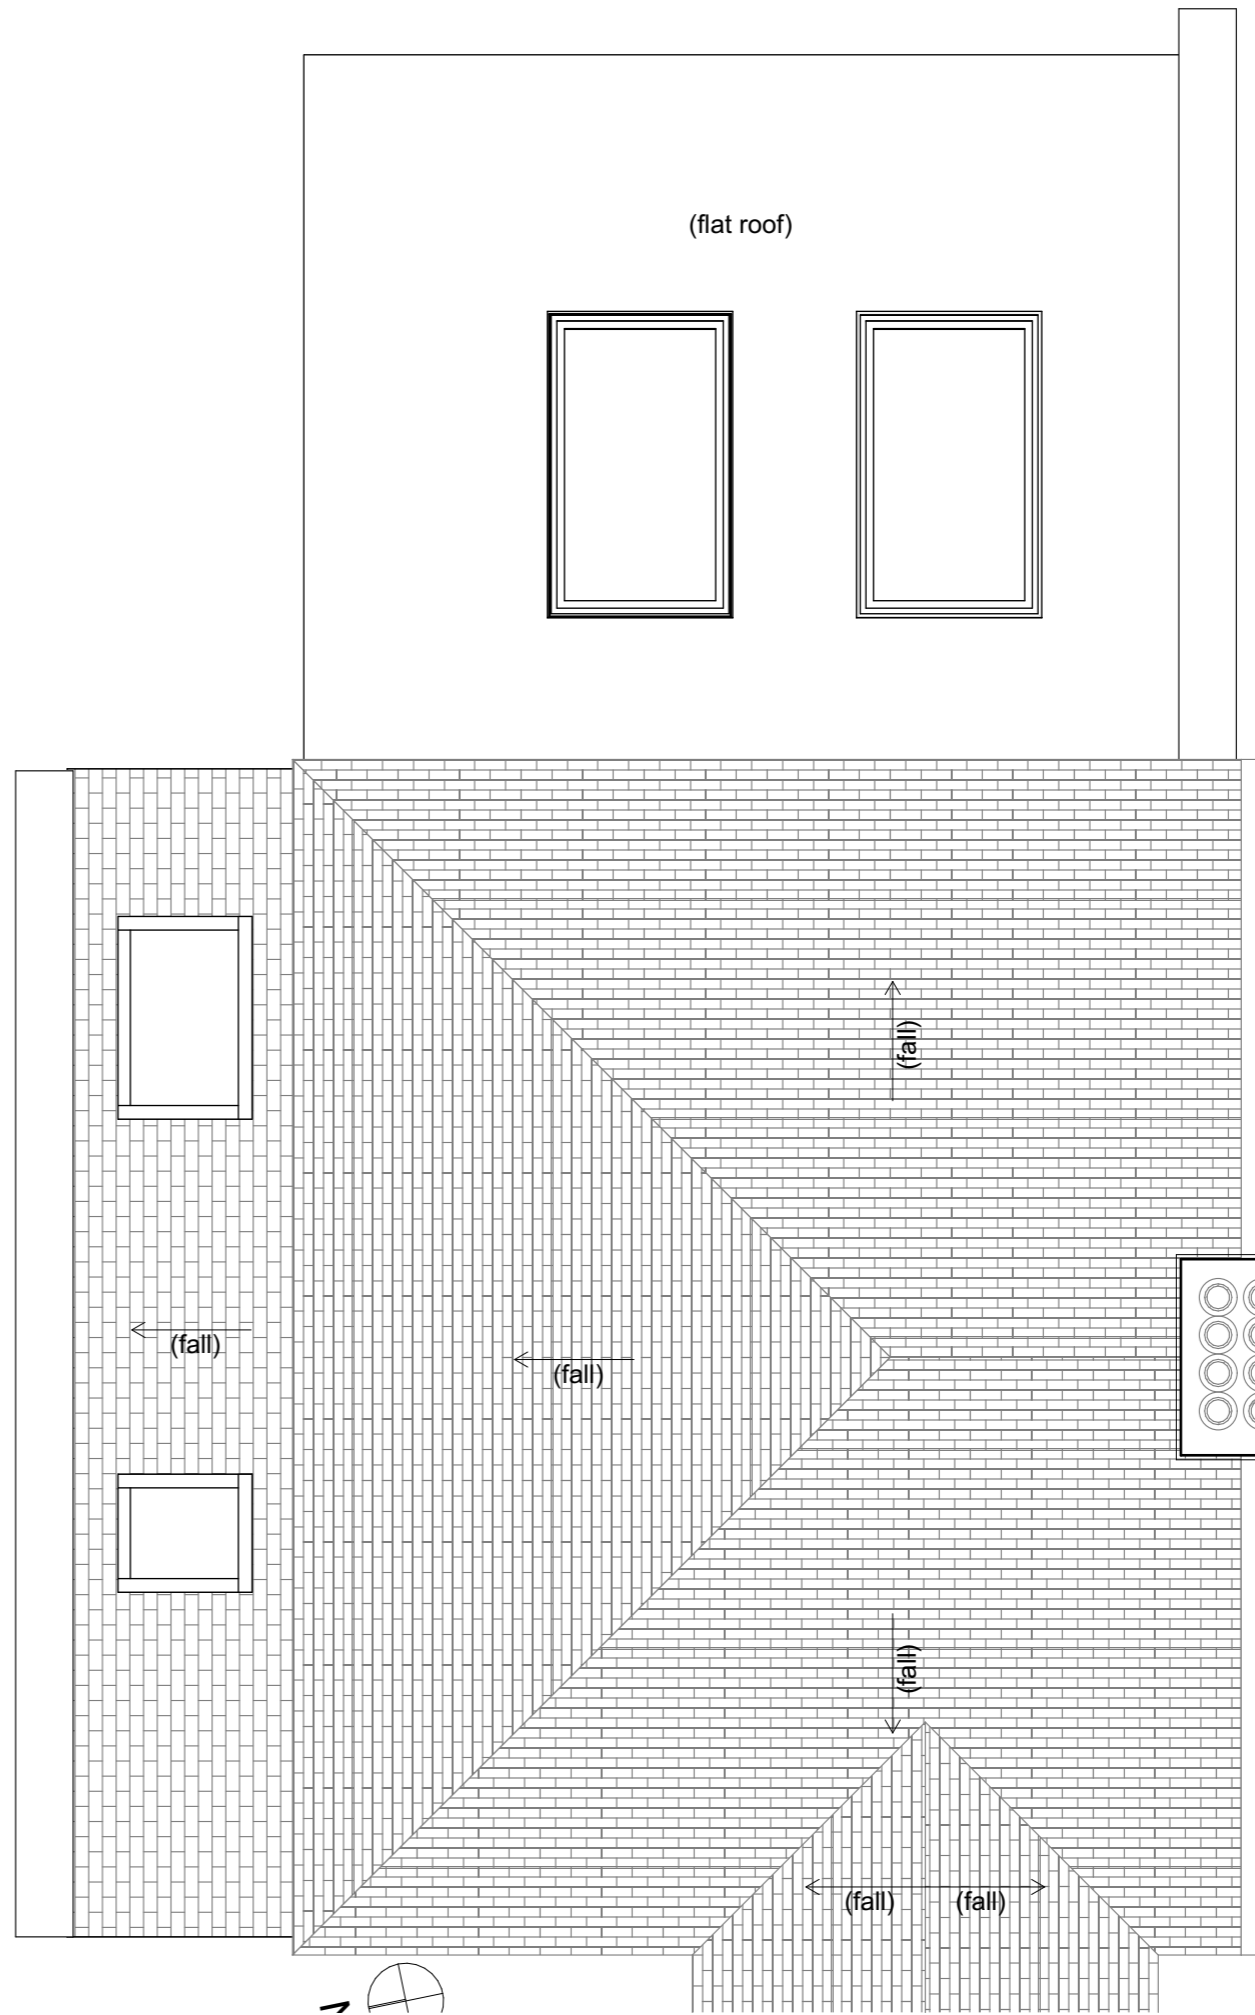

Roof Plan - Proposed  
1:50

For Planning purposes only.  
If in doubt ASK!

Notes

drawing status

**PROPOSED**

Rev Description Date

Job title  
**Extensions & Alterations to  
96 Perne Road  
Cambridge  
CB1 3RR**

Drawing title  
**Roof Plan - Proposed**

Scale	Date	Drawn
AS SHOWN @A3	AUG 23	PM
Project No	Drawing No	Rev
<b>0100</b>	<b>113</b>	<b>a</b>