


PROPOSED ROOF PLAN

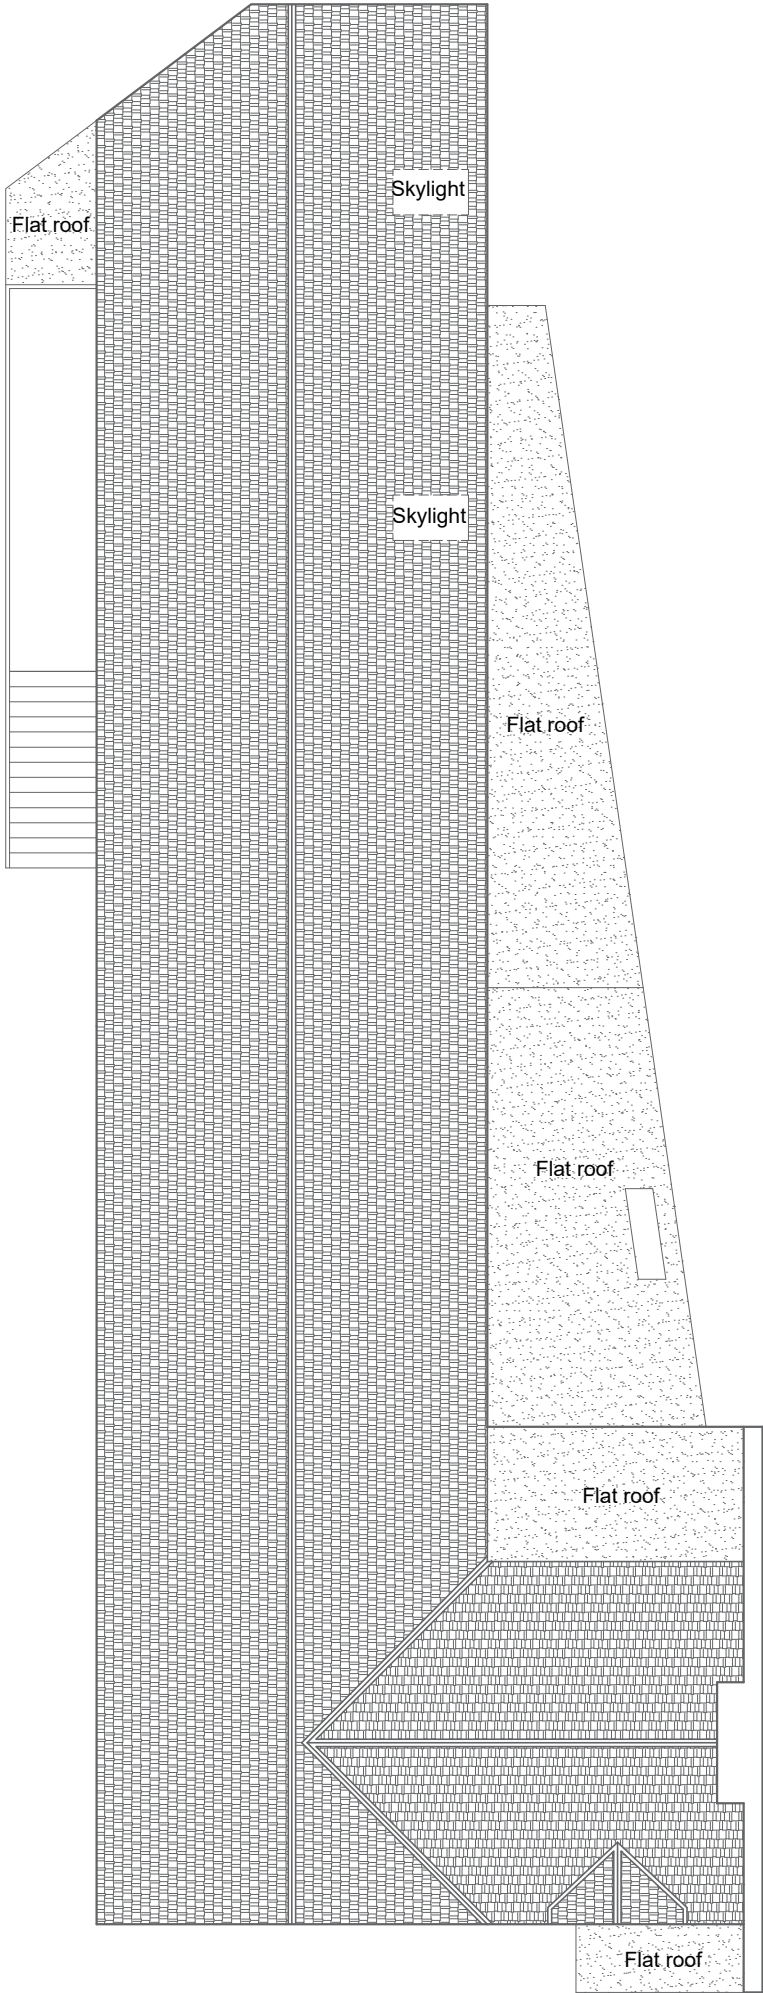

MDM
The planners who outsmart

Prestige Planning Ltd.
Unit 6 Grosvenor Way
London
E5 9ND

T: 0203 935 3434
M: 07824628403
E: davidmotzen@gmail.com

PROJECT DETAILS
Prior approval to change from class E to create 6 residential units

PROPERTY ADDRESS
2-4 Station Road
Swavesey
Cambridgeshire CB24 4QJ

DRAWING TITLE
Proposed Roof plan

REVISION	DRAWING NO.
RV00	PL07

SCALE
1:100
[@ A3]
0 1 2 3 Metres