





FRONT ELEVATION - AS EXISTING
SCALE 1:50 @ A0





SIDE ELEVATION -AS EXISTING
SCALE 1:50 @ A0

 

FRONT ELEVATION - AS PROPOSED
SCALE 1:50 @ A0

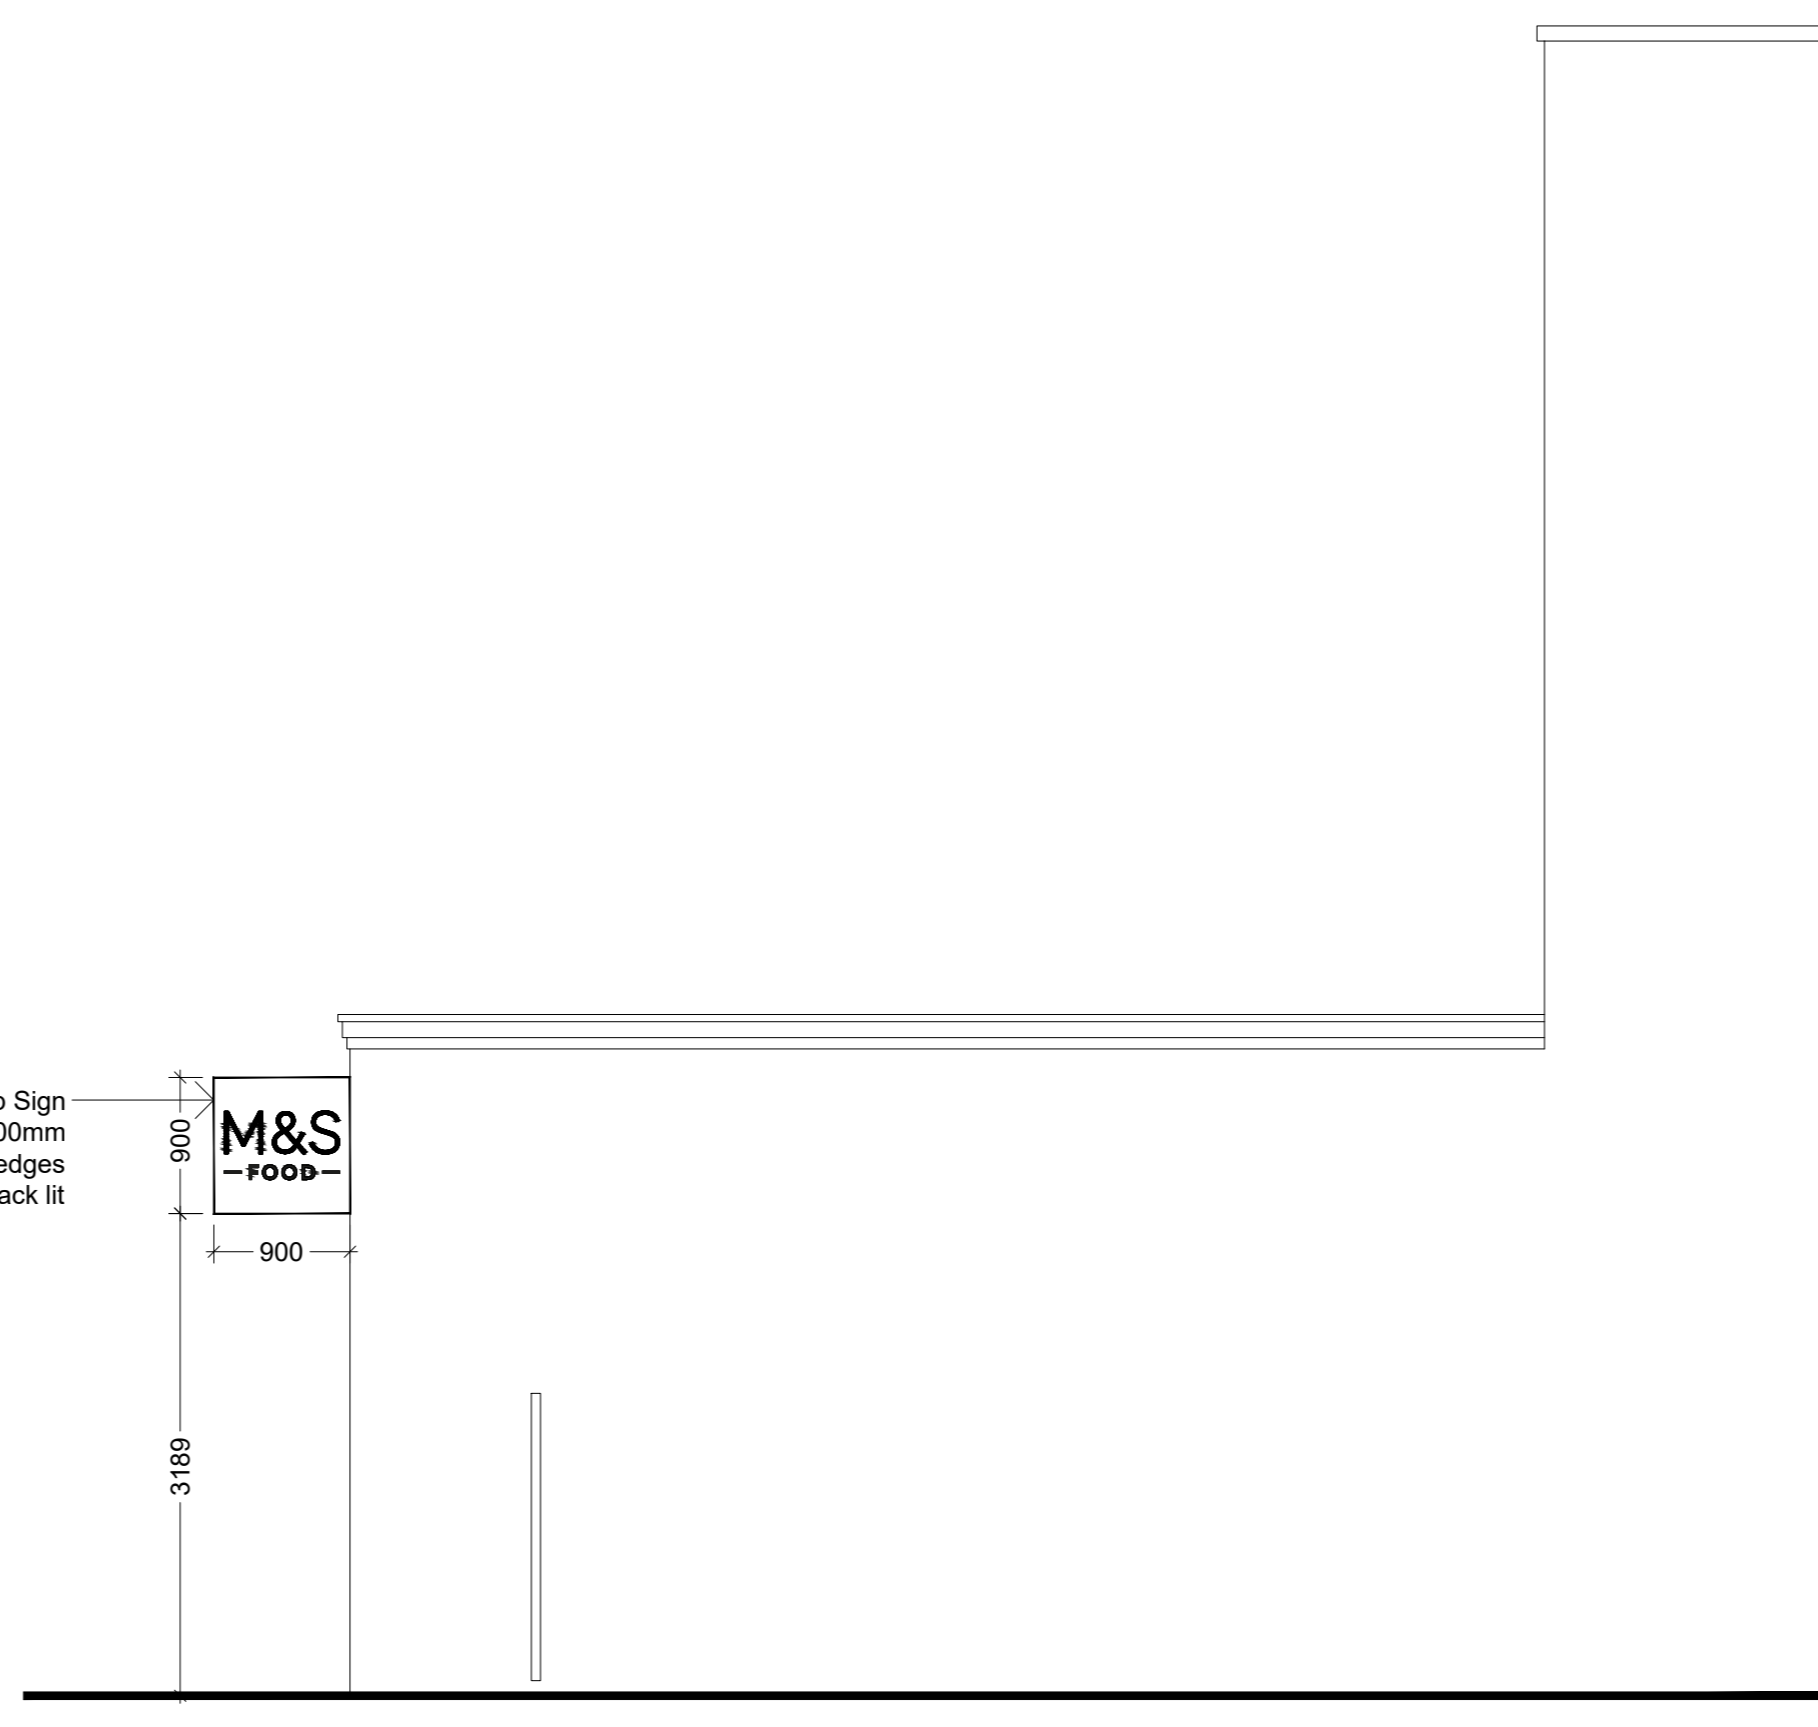

SIDE ELEVATION - AS PROPOSED
SCALE 1:50 @ A0

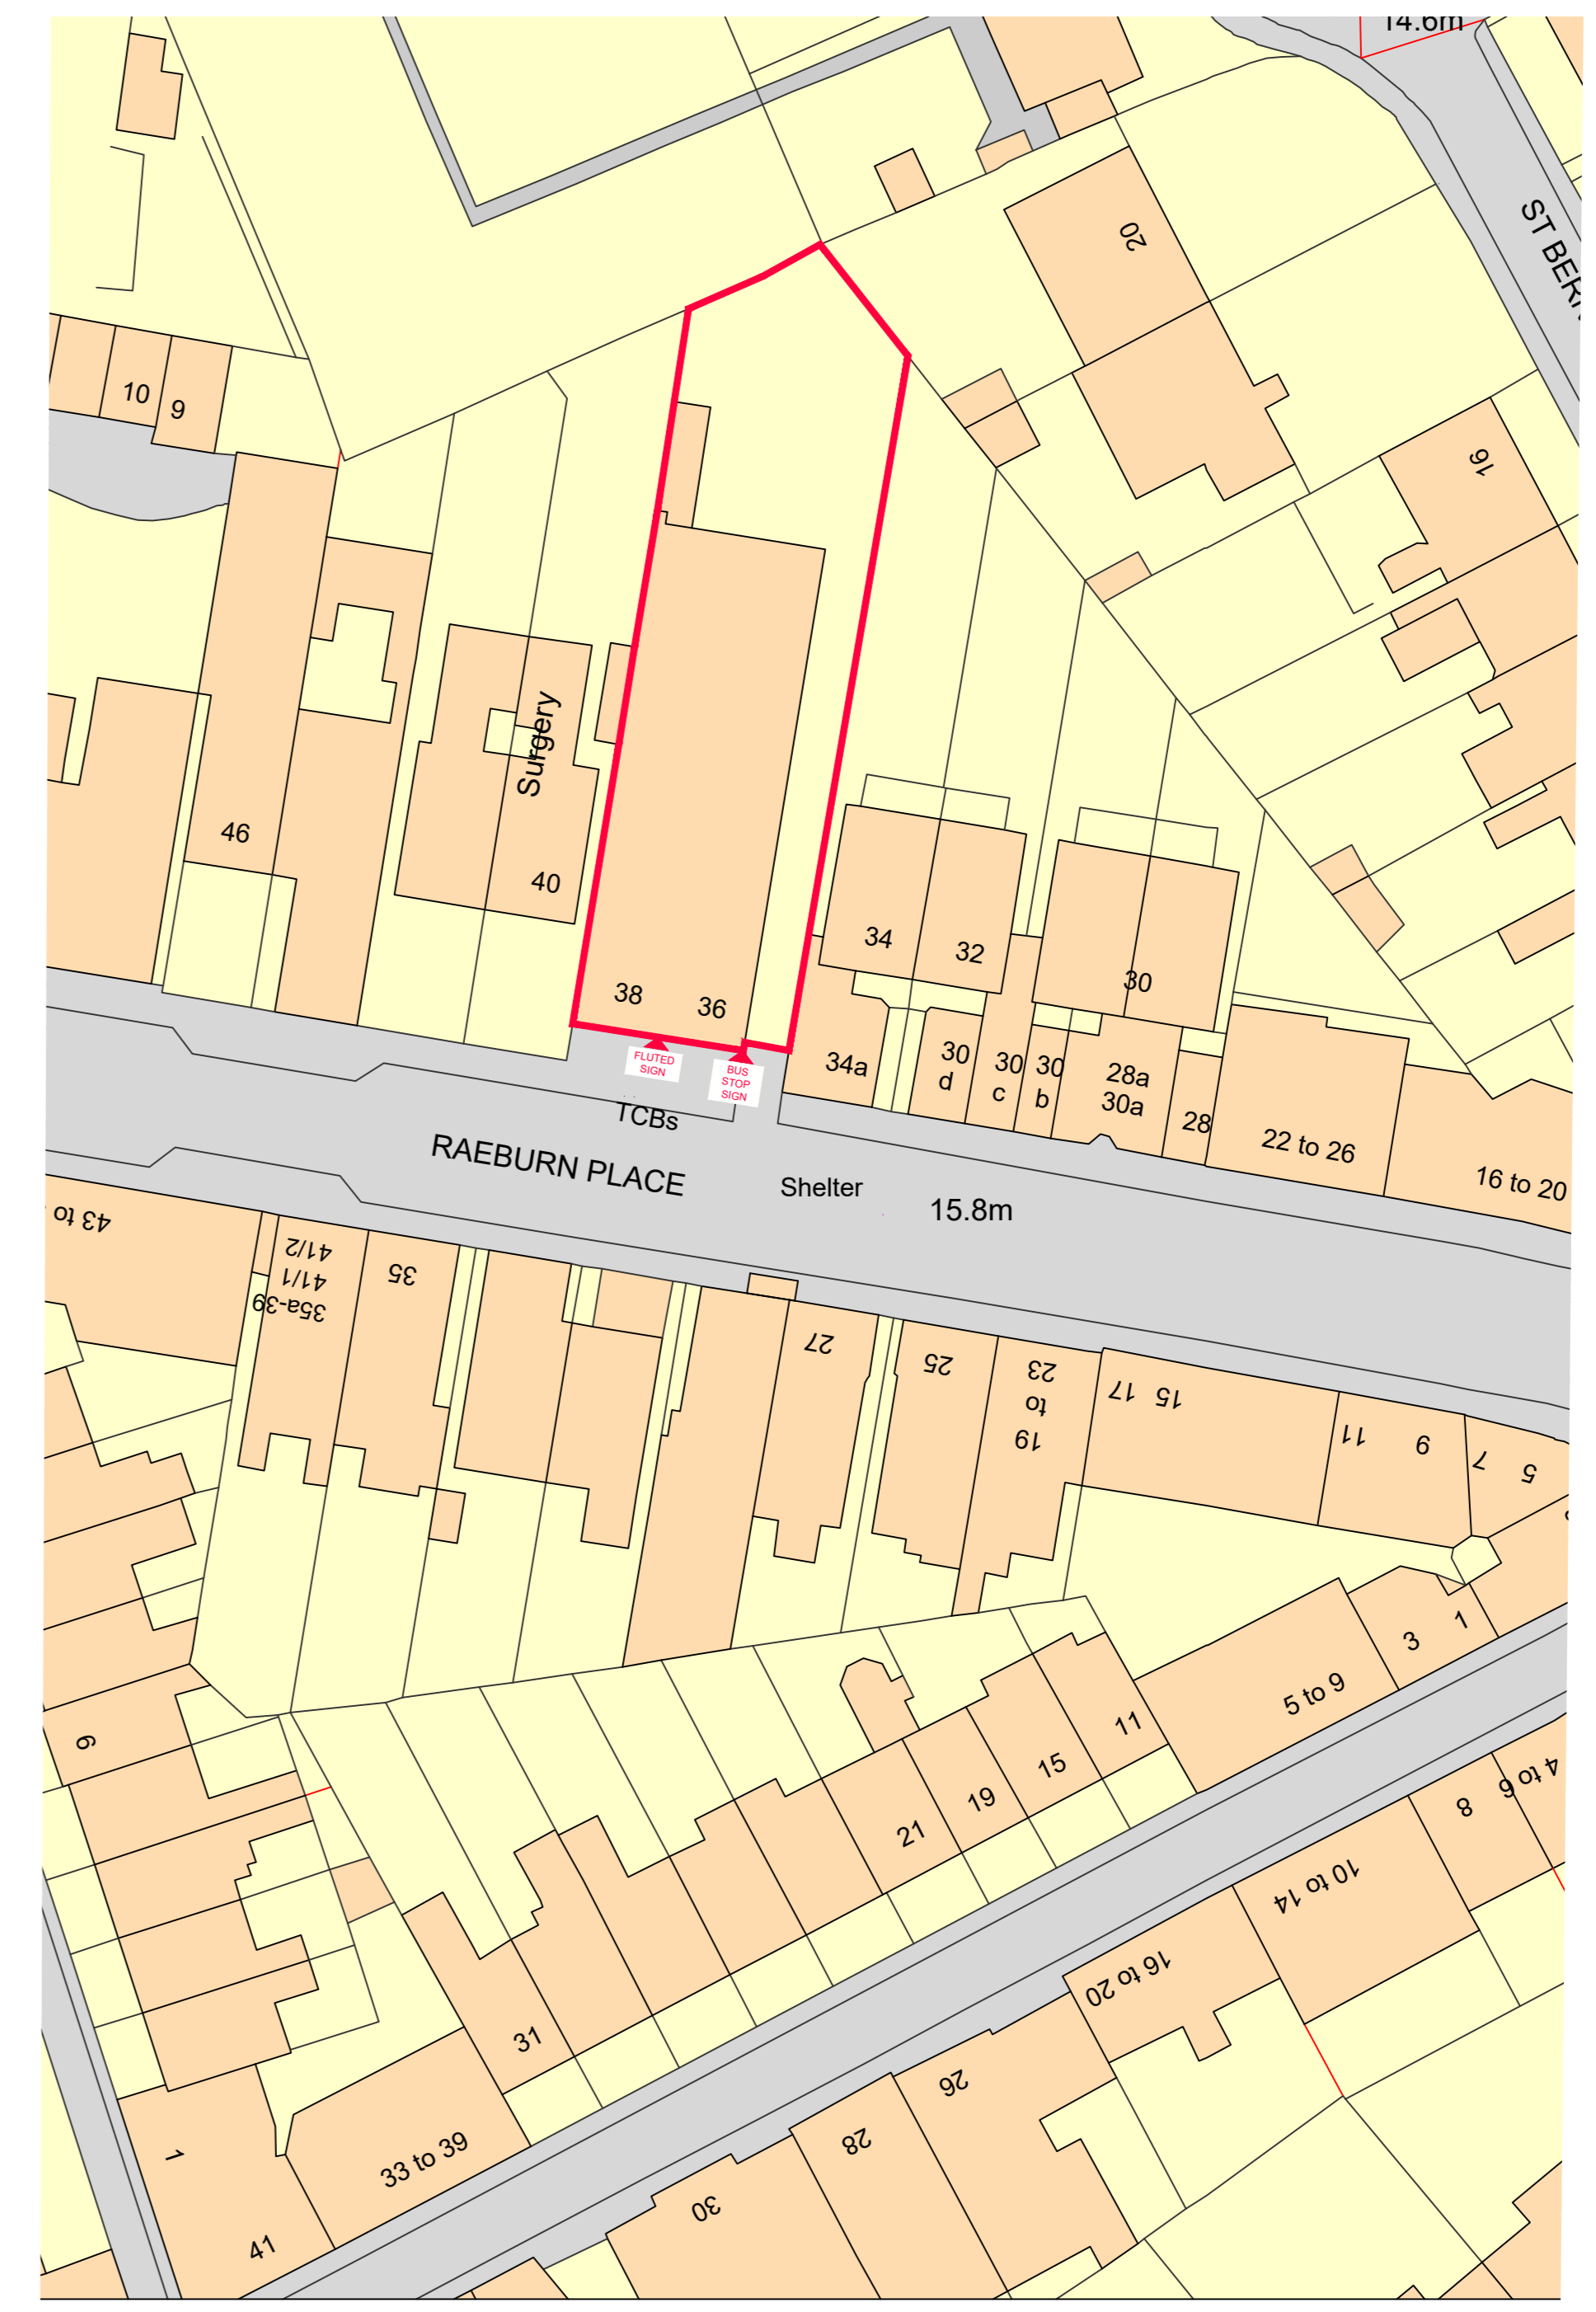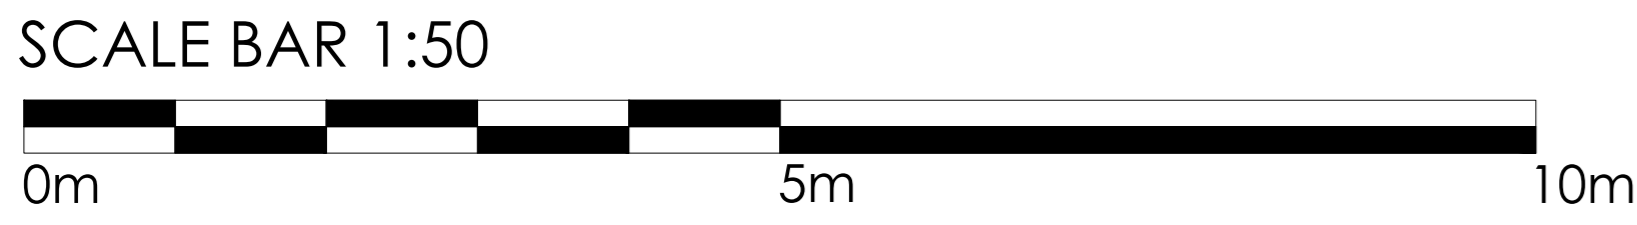

Ordnance Survey, (c) Crown Copyright 2023. All rights reserved. Licence number 100022432
SITE PLAN
SCALE 1:500 @ A0

NOTES
DO NOT SCALE FROM THIS DRAWING.
ALL DIMENSIONS TO BE CHECKED ON SITE.
COPYRIGHT PROTECTED

SIGNED OFF: XX - 30.11.23

RED STORE ASBESTOS STATEMENT
This building is known or has the potential to contain ACMs. You must not proceed without first checking the asbestos register. You should ensure that there are no ACMs in the planned area of work and that the survey has fully investigated this location. If no survey information is available or there is any element of doubt contact Life Environmental on Tel: 0870 446 1045. Recommendation: Prior to any Refurbishment Works. Review extent of existing survey. Carry out refurbishment survey to the scope of works.

REV	DATE	DESCRIPTION	DRAWN	CHECKED
I	12.12.23	SECTION DETAILS OF FLUTED SIGN ADDED (SEE PLAN 0022)	NC	DW
H	11.12.23	NEW SHOPFRONT PROPOSAL	NC	DW
G	28.11.23	M&S TEXT ON BUS STOP THICKENED AND BLACK FRAME ADDED. 75' MEDIA SCREEN SHOWN	NC	DW
F	15.11.23	LAYOUT PRODUCED FOLLOWING COMMENTS FROM PC 15/11/23	NC	DW
E	14.11.23	LAYOUT PRODUCED TO REFLECT AMENDED PLAN 14/11/23	NC	DW
D	06.11.23	LAYOUT PRODUCED FOLLOWING DISCUSSION WITH PC 06/11/23	NC	DW
C	06.11.23	LAYOUT PRODUCED FOLLOWING DISCUSSION WITH PC AND LOGSHEET ISSUED 03/11/23	NC	DW
B	31.10.23	LAYOUT PRODUCED FOLLOWING DISCUSSION WITH PC AND LOGSHEET ISSUED 27/10/23	NC	DW
A	26.10.23	LAYOUT PRODUCED FOLLOWING DISCUSSION WITH PC AND TEAM CALL 25/10/23 AND LOGSHEET ISSUED 24/10/23	NC	DW
00	13.10.23	DRAWN LAYOUT PRODUCED FOR COMMENTS	NC	DW

M&S - FOOD -

STORE NAME: STOCKBRIDGE
STORE NUMBER: 1756 COUNTRY: UK
PROJECT: CONVENIENCE NEW SPACE

DRAWING: PROPOSED EXTERNAL ELEVATIONS
CONSULTANT: OFFER LOGAN ARCHITECTS
ORIGINALLY ISSUED:

OLA
OFFER LOGAN ARCHITECTS
130 CUBIE STREET | GLASGOW | G40 2AF
T: (0141) 332 9300 F: (0141) 342 2299 E: info@olarchitects.com


SCALE	PAPER SIZE	DATE	DRAWN	CHECKED
AS SHOWN A0		13.10.23	NC	DW

PROJECT No	CONSULTANT PROJECT No	DRAWING No	STATUS	REV
STB-00122320	E-01	150	I	


DISCIPLINE CODE	DISCIPLINE DESCRIPTION
A	ARCHITECT




BUS STOP SIGN PROPORTIONING
SCALE 1:20 @ A0

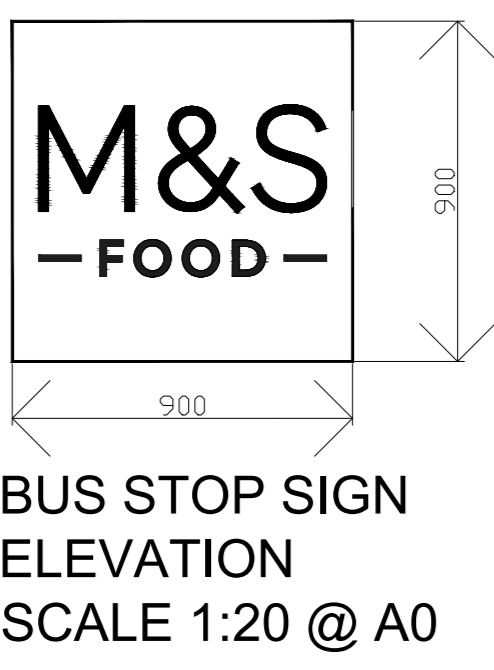

BUS STOP SIGN ELEVATION
SCALE 1:20 @ A0

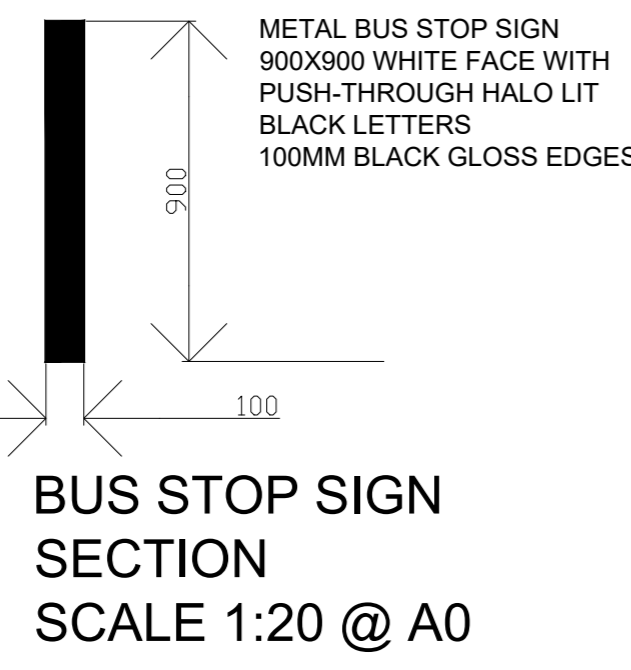


BUS STOP SIGN SECTION
SCALE 1:20 @ A0

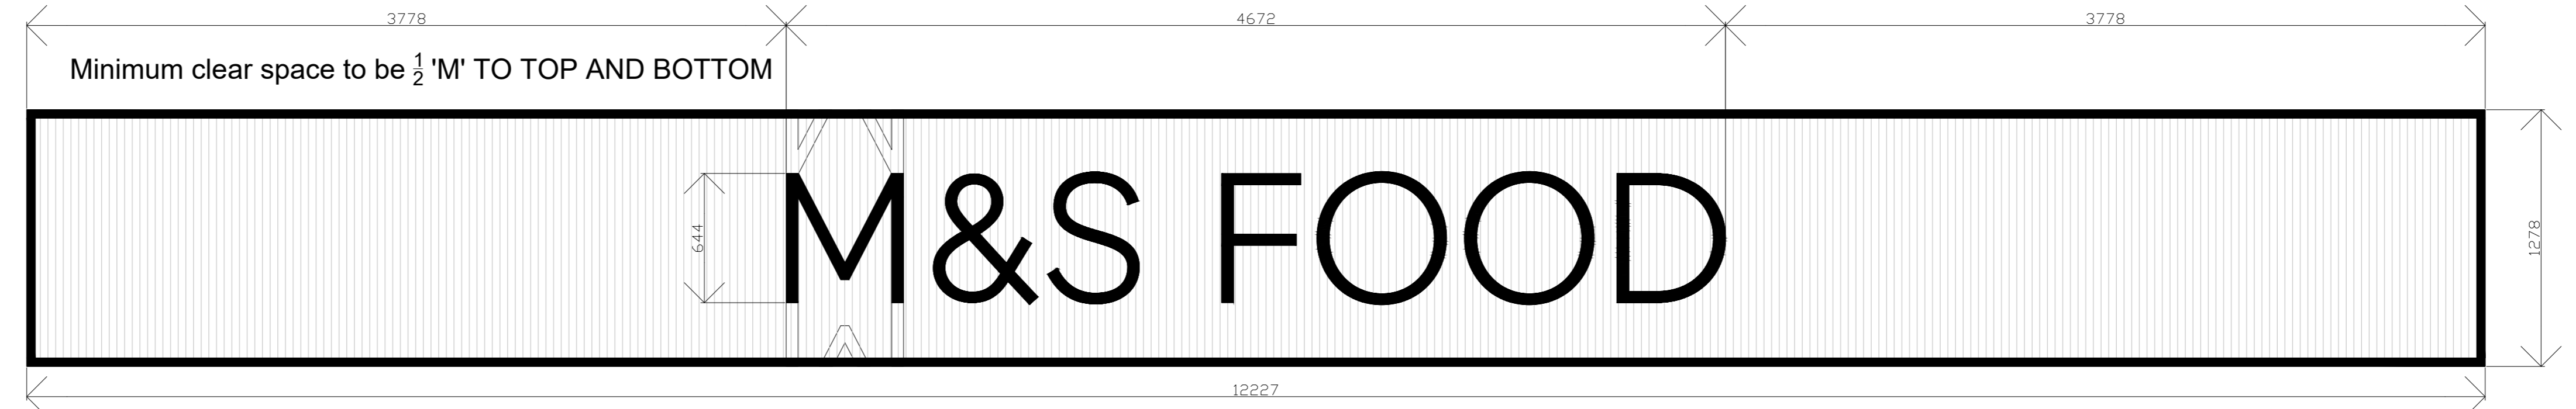

M&S FLUTED SIGN PROPORTIONING
SCALE 1:20 @ A0

M&S FLUTED SIGN DETAILED SECTION
SCALE 1:5 @ A0

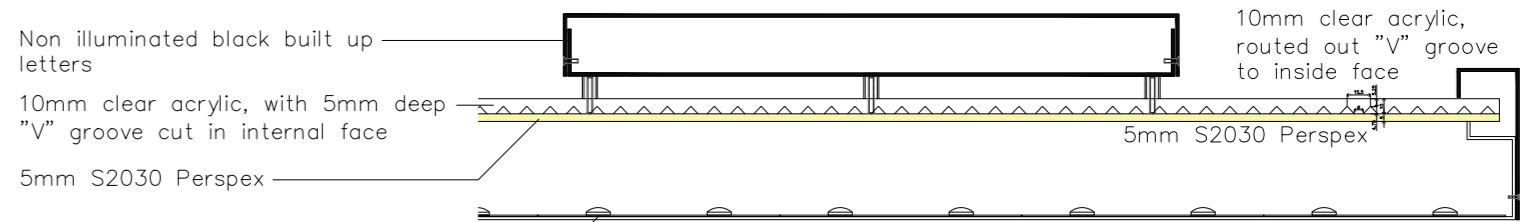

M&S FLUTED SIGN DETAILED PLAN
SCALE 1:5 @ A0

