


Rev.	Date	Amendment
Client	Mr. Dick Li	
Address	38 Thomson Drive, Currie, Edinburgh. EH14 .	
Project	Alter and Extend House	
Title	Existing First Floor Plan	
Scale:	Dwg. No. 671/03	Date: Nov. 2023
STUART HANNAH Architectural Services 9 Bonaly Brae, Edinburgh. EH13 0QF		
Tel: 07960 407 712 stuarthannah12 @yahoo.com		

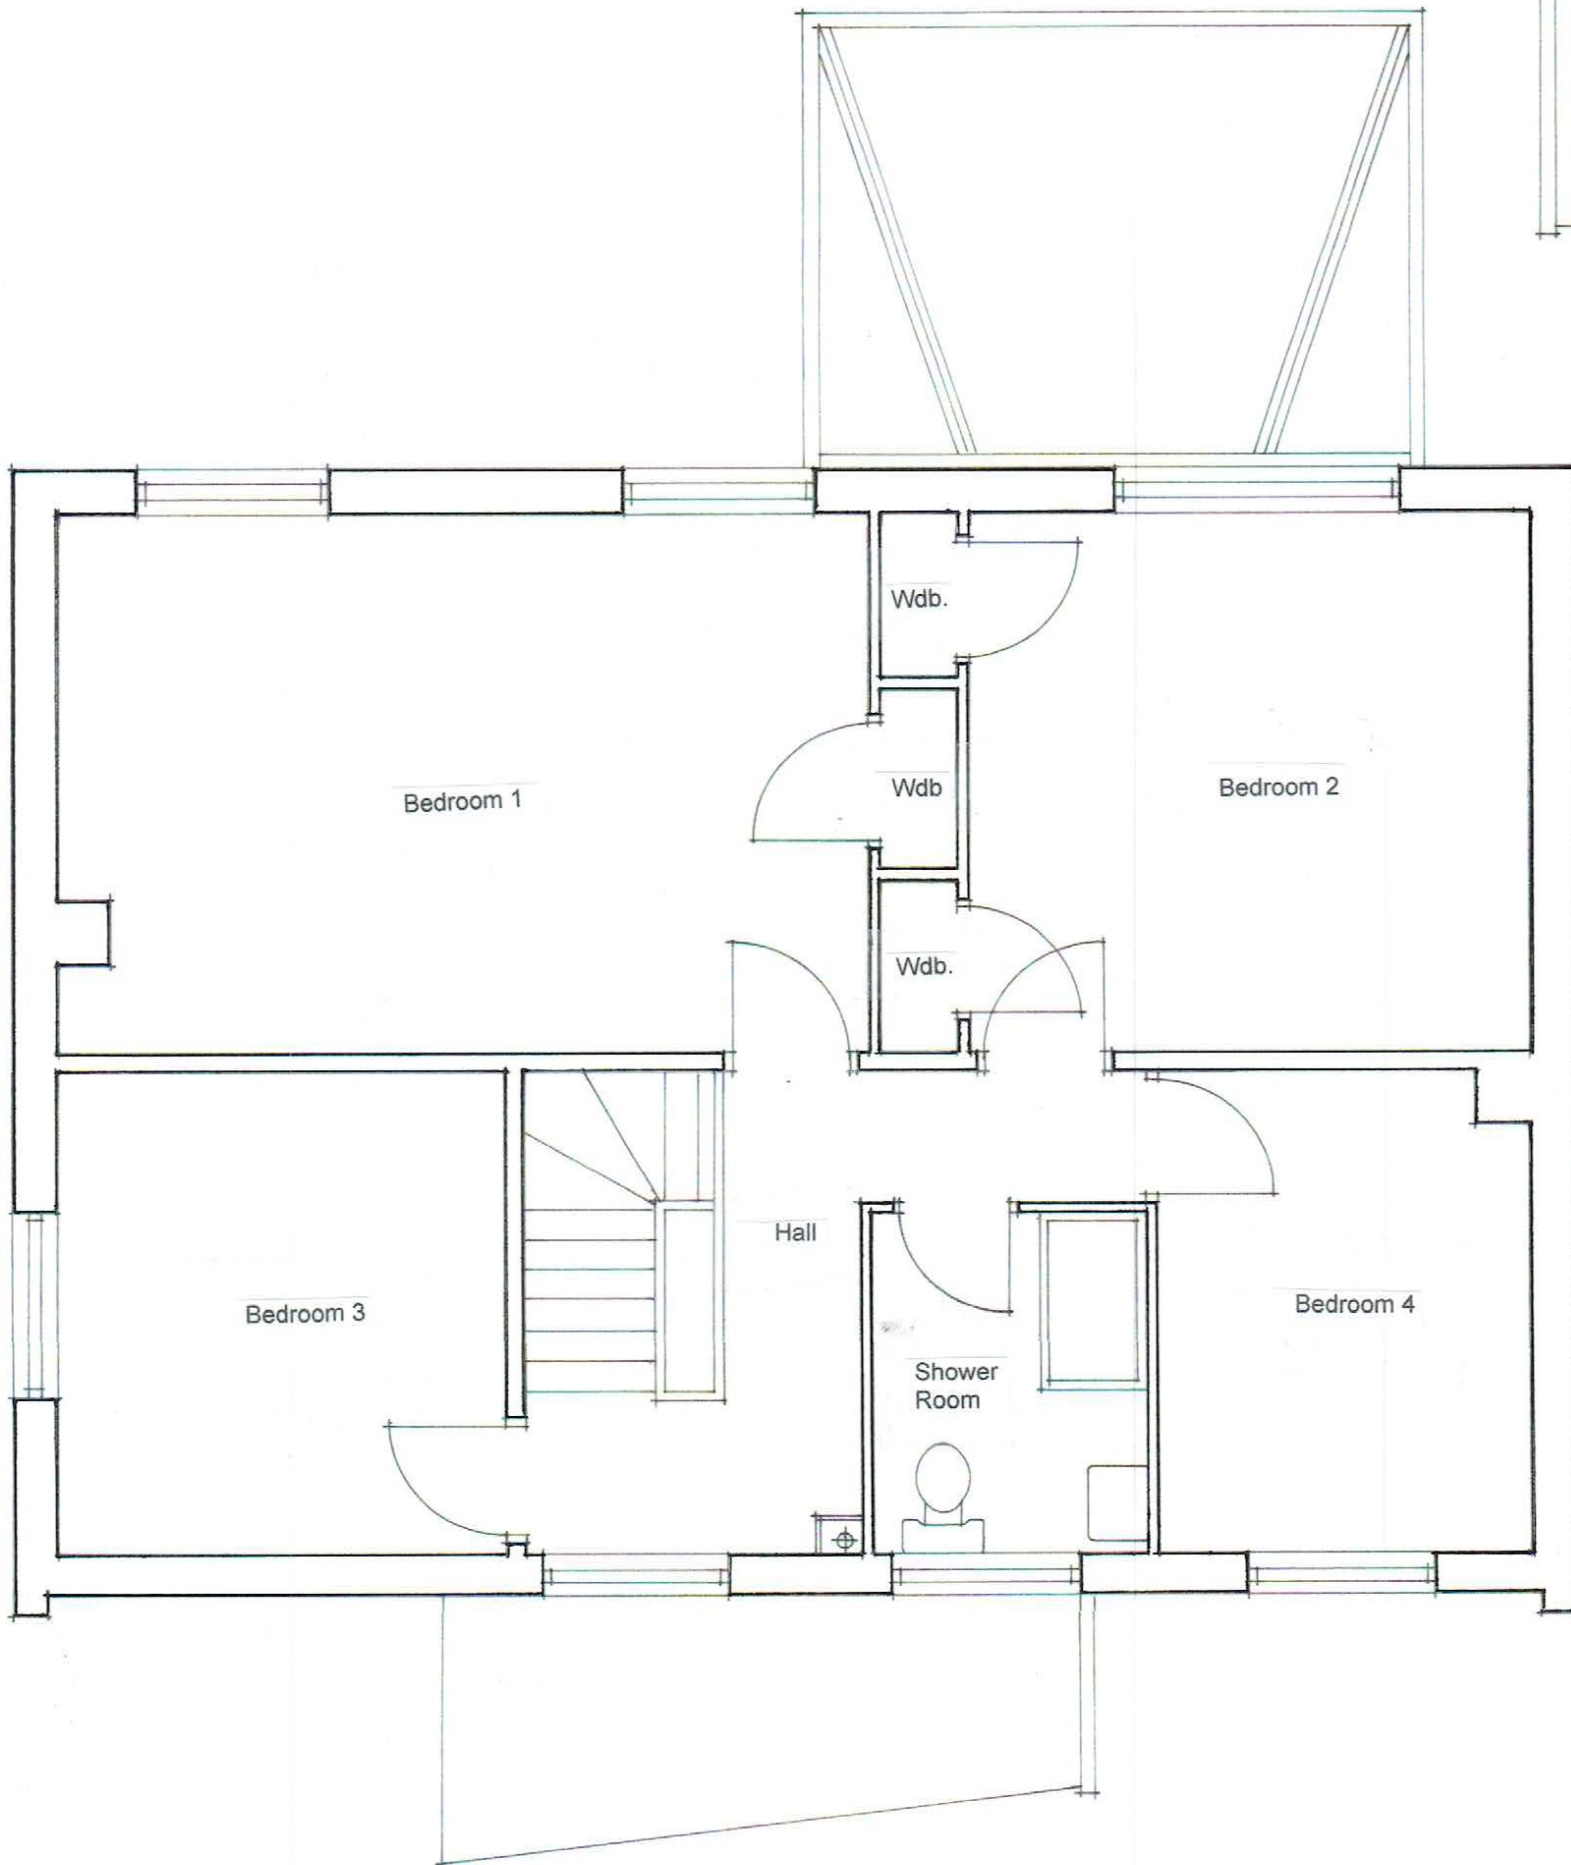

Existing First Floor Plan