


Description of Works

- External Walls - Render to match existing
- Pitched Roof - Tiles to match existing
- Flat & Dormer Roofs - Lead coloured single ply membrane.
- Dormer Haffits - Tiles to match existing.
- Doors/Windows - Double glazed upvc to match existing.
- Gutter/Rwps - Upvc to match existing

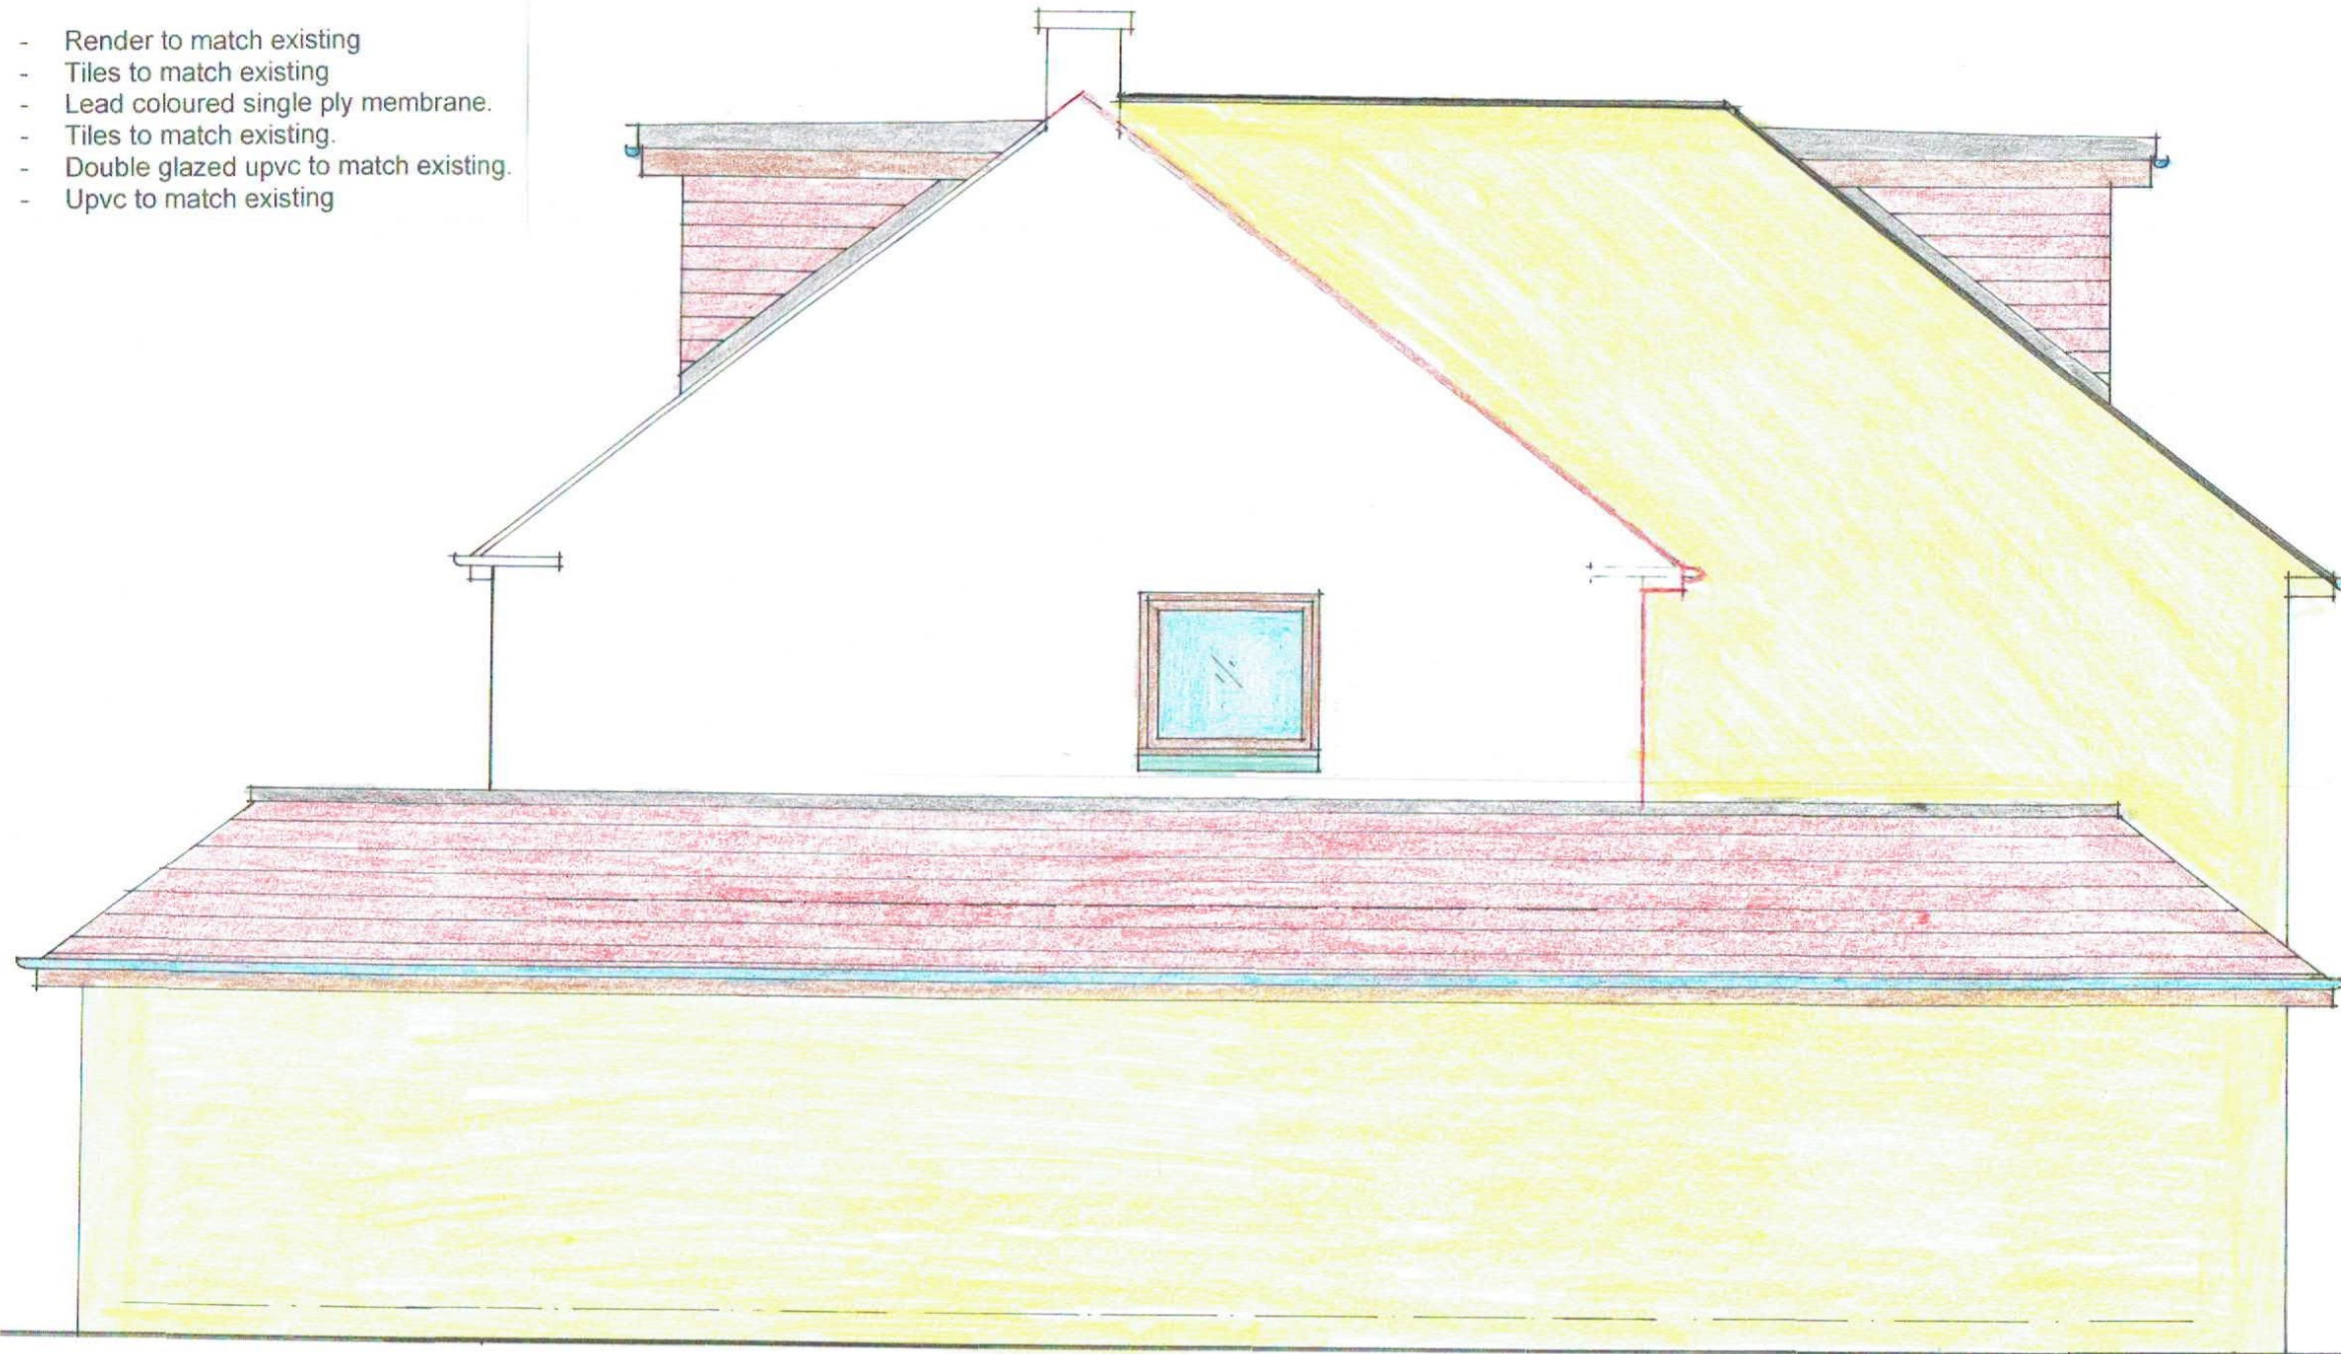

Proposed South West Elevation

Rev.	Date	Amendment
Client	Mr. Dick Li	
Address	38 Thomson Drive, Currie, Edinburgh. EH14 .	
Project	Alter and Extend House	
Title	Proposed South West Elevation	
Scale: 1.50	Dwg. No. 671/19	Date: Nov. 2023
STUART HANNAH Architectural Services 9 Bonaly Brae, Edinburgh. EH13 0QF		
Tel: 07960 407 712    stuarthannah12 @yahoo.com		