



First floor plan as proposed
1:25@A1

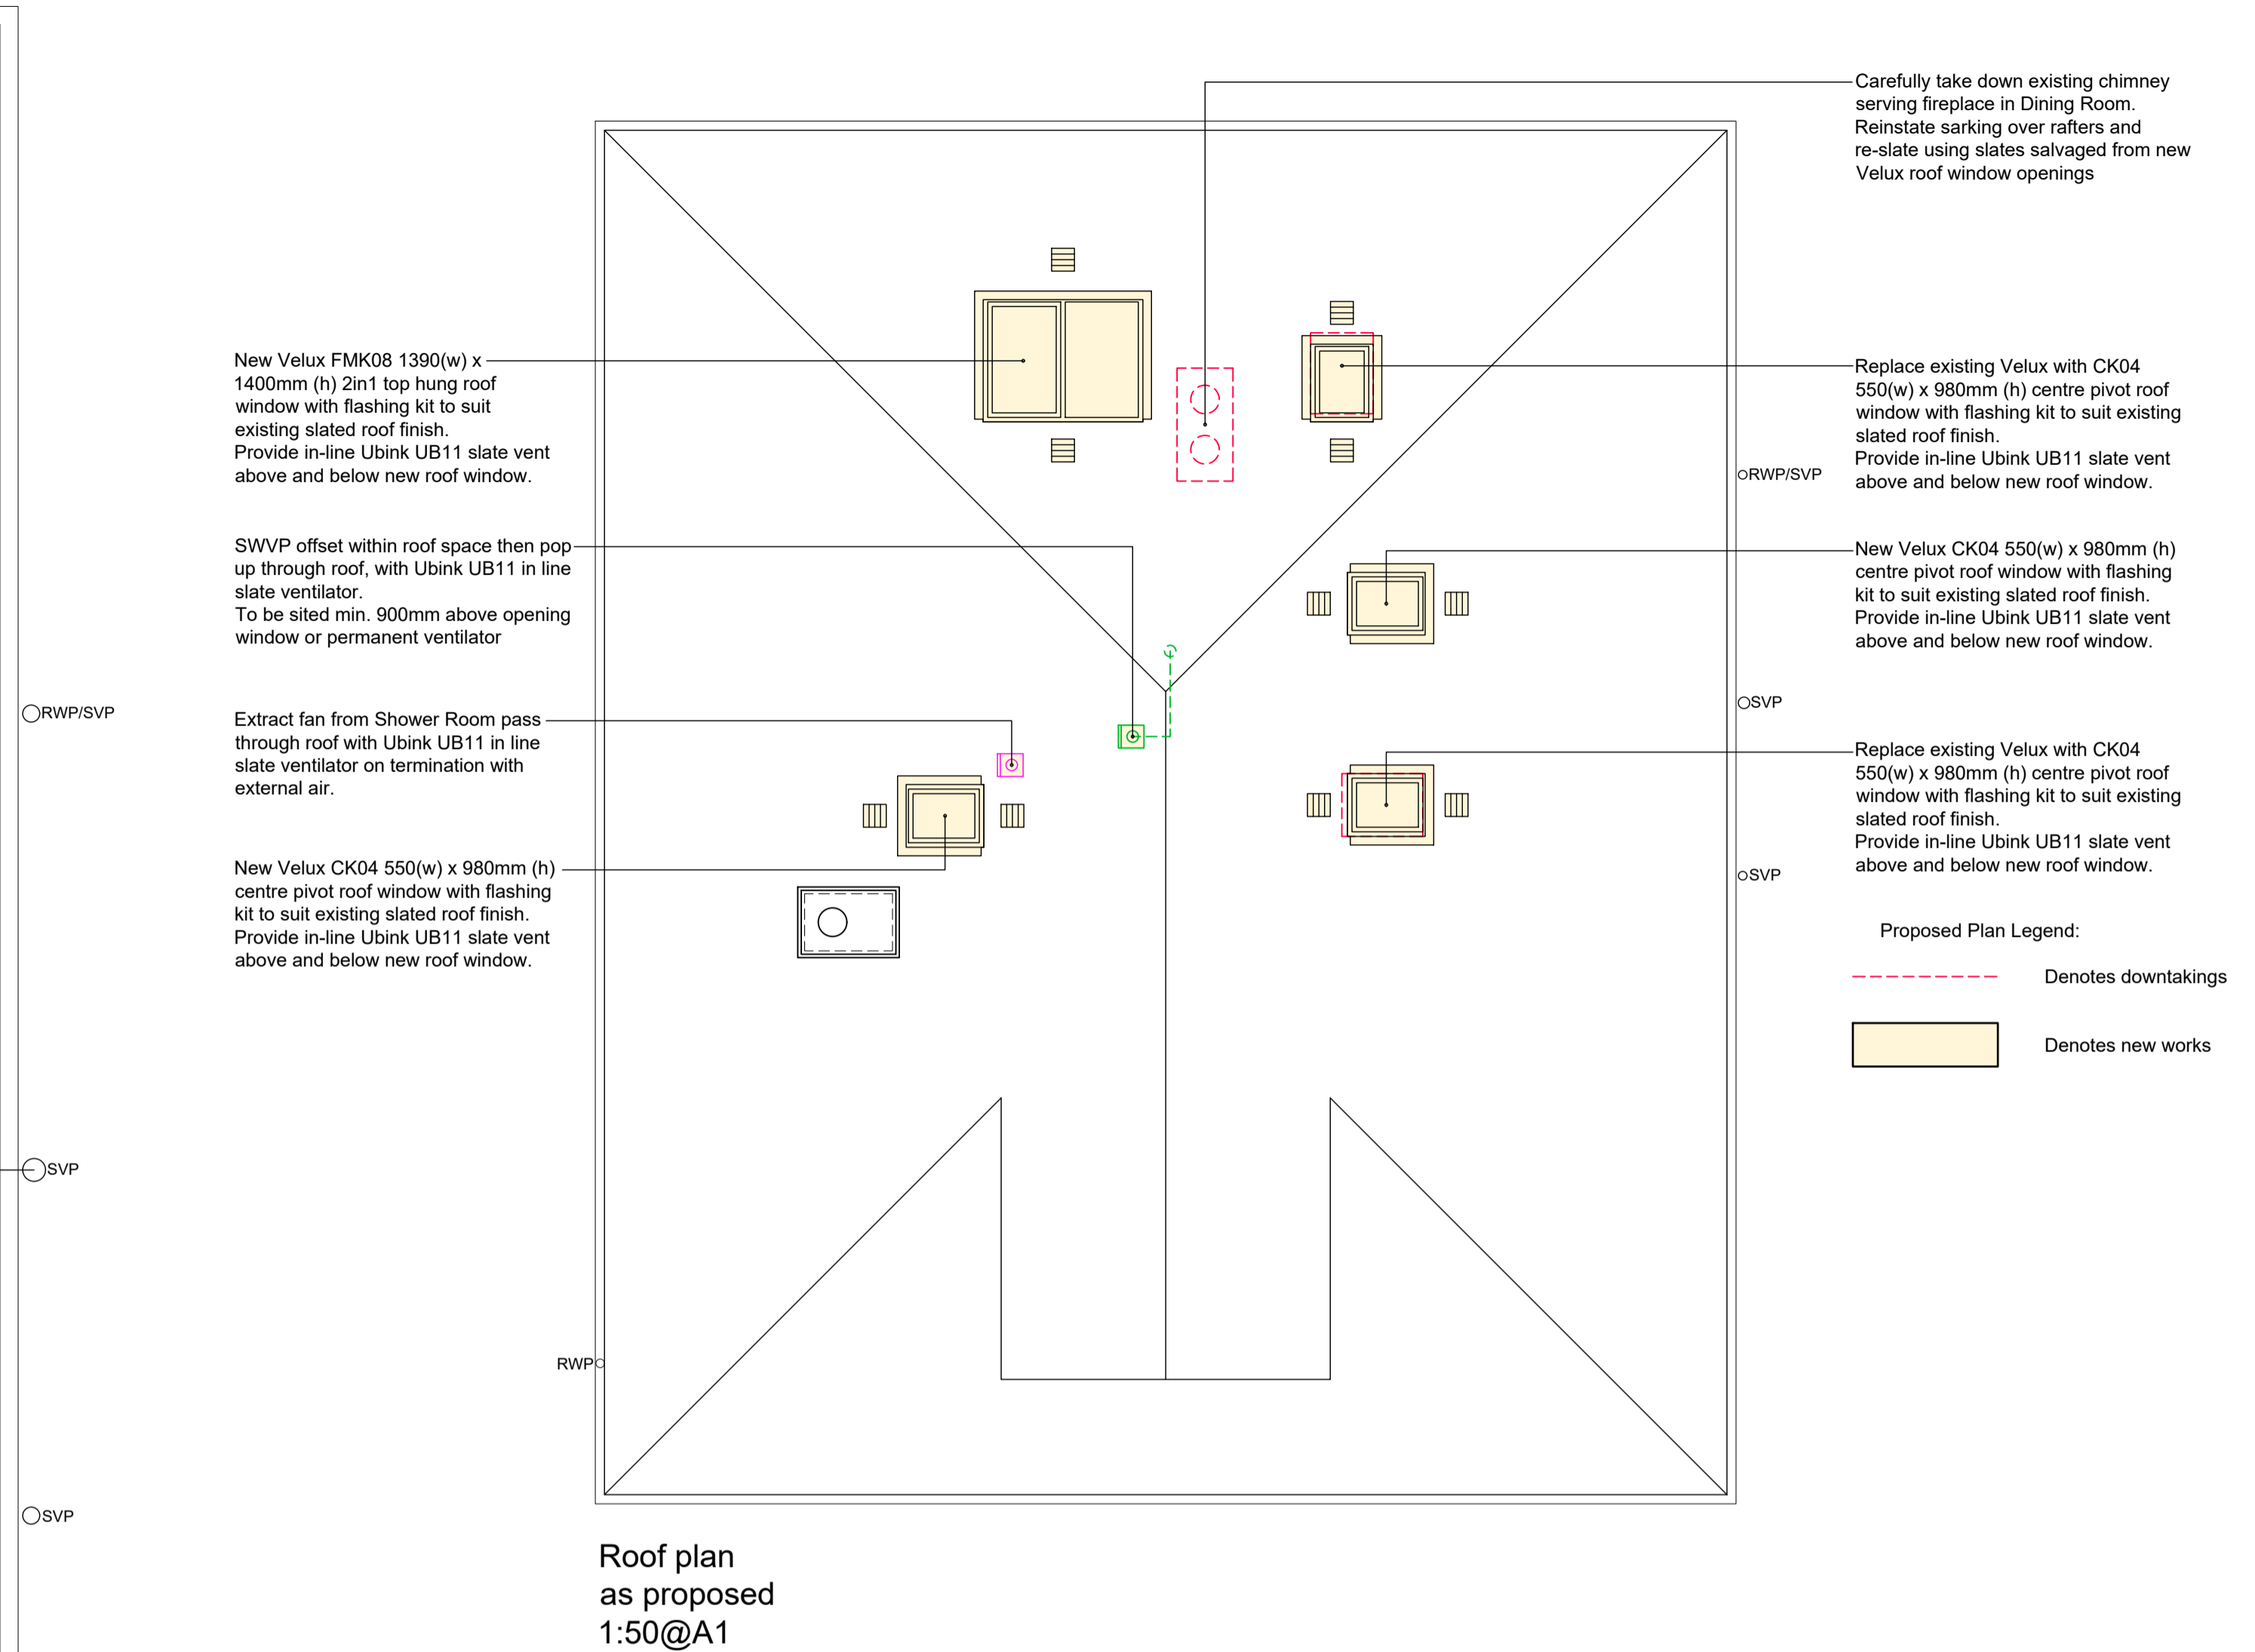

Roof plan as proposed
1:50@A1

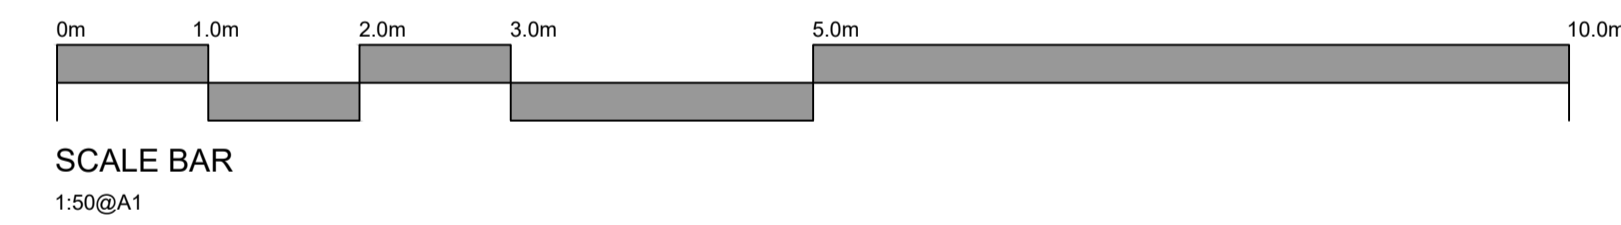

Do not scale: Work to figured dimensions only & check dimensions on site. Clarify discrepancies and ambiguities with designer prior to construction of the works. Drawings to be read in conjunction with all relevant specifications and schedules. Copyright reserved to Henderson Robb Architectural Technology.

Henderson Robb
Architectural Technology
6/1 Grandfield
Edinburgh
EH6 4TJ
M: 07555 471001
E: ewenrobb82@gmail.com

Drawing Title:
First floor plan and roof plan as proposed

Drawing Number: **HR0212-PL-04** Revision: **A**

Scale: 1:25/1:50 as noted Sheet Size: A1

Date: Oct. 2023 Drawn By: EHR

Project:
Mr & Mrs Ingram
Internal alterations to:
37 Allan Park Road
Edinburgh
EH14 1LH

A. Dec.21	Amended following Client comment
Revision:	Description: