



North West Elevation
as existing
1:50@A1



North East Elevation
as existing
1:50@A1

 

SCALE BAR
1:50@A1

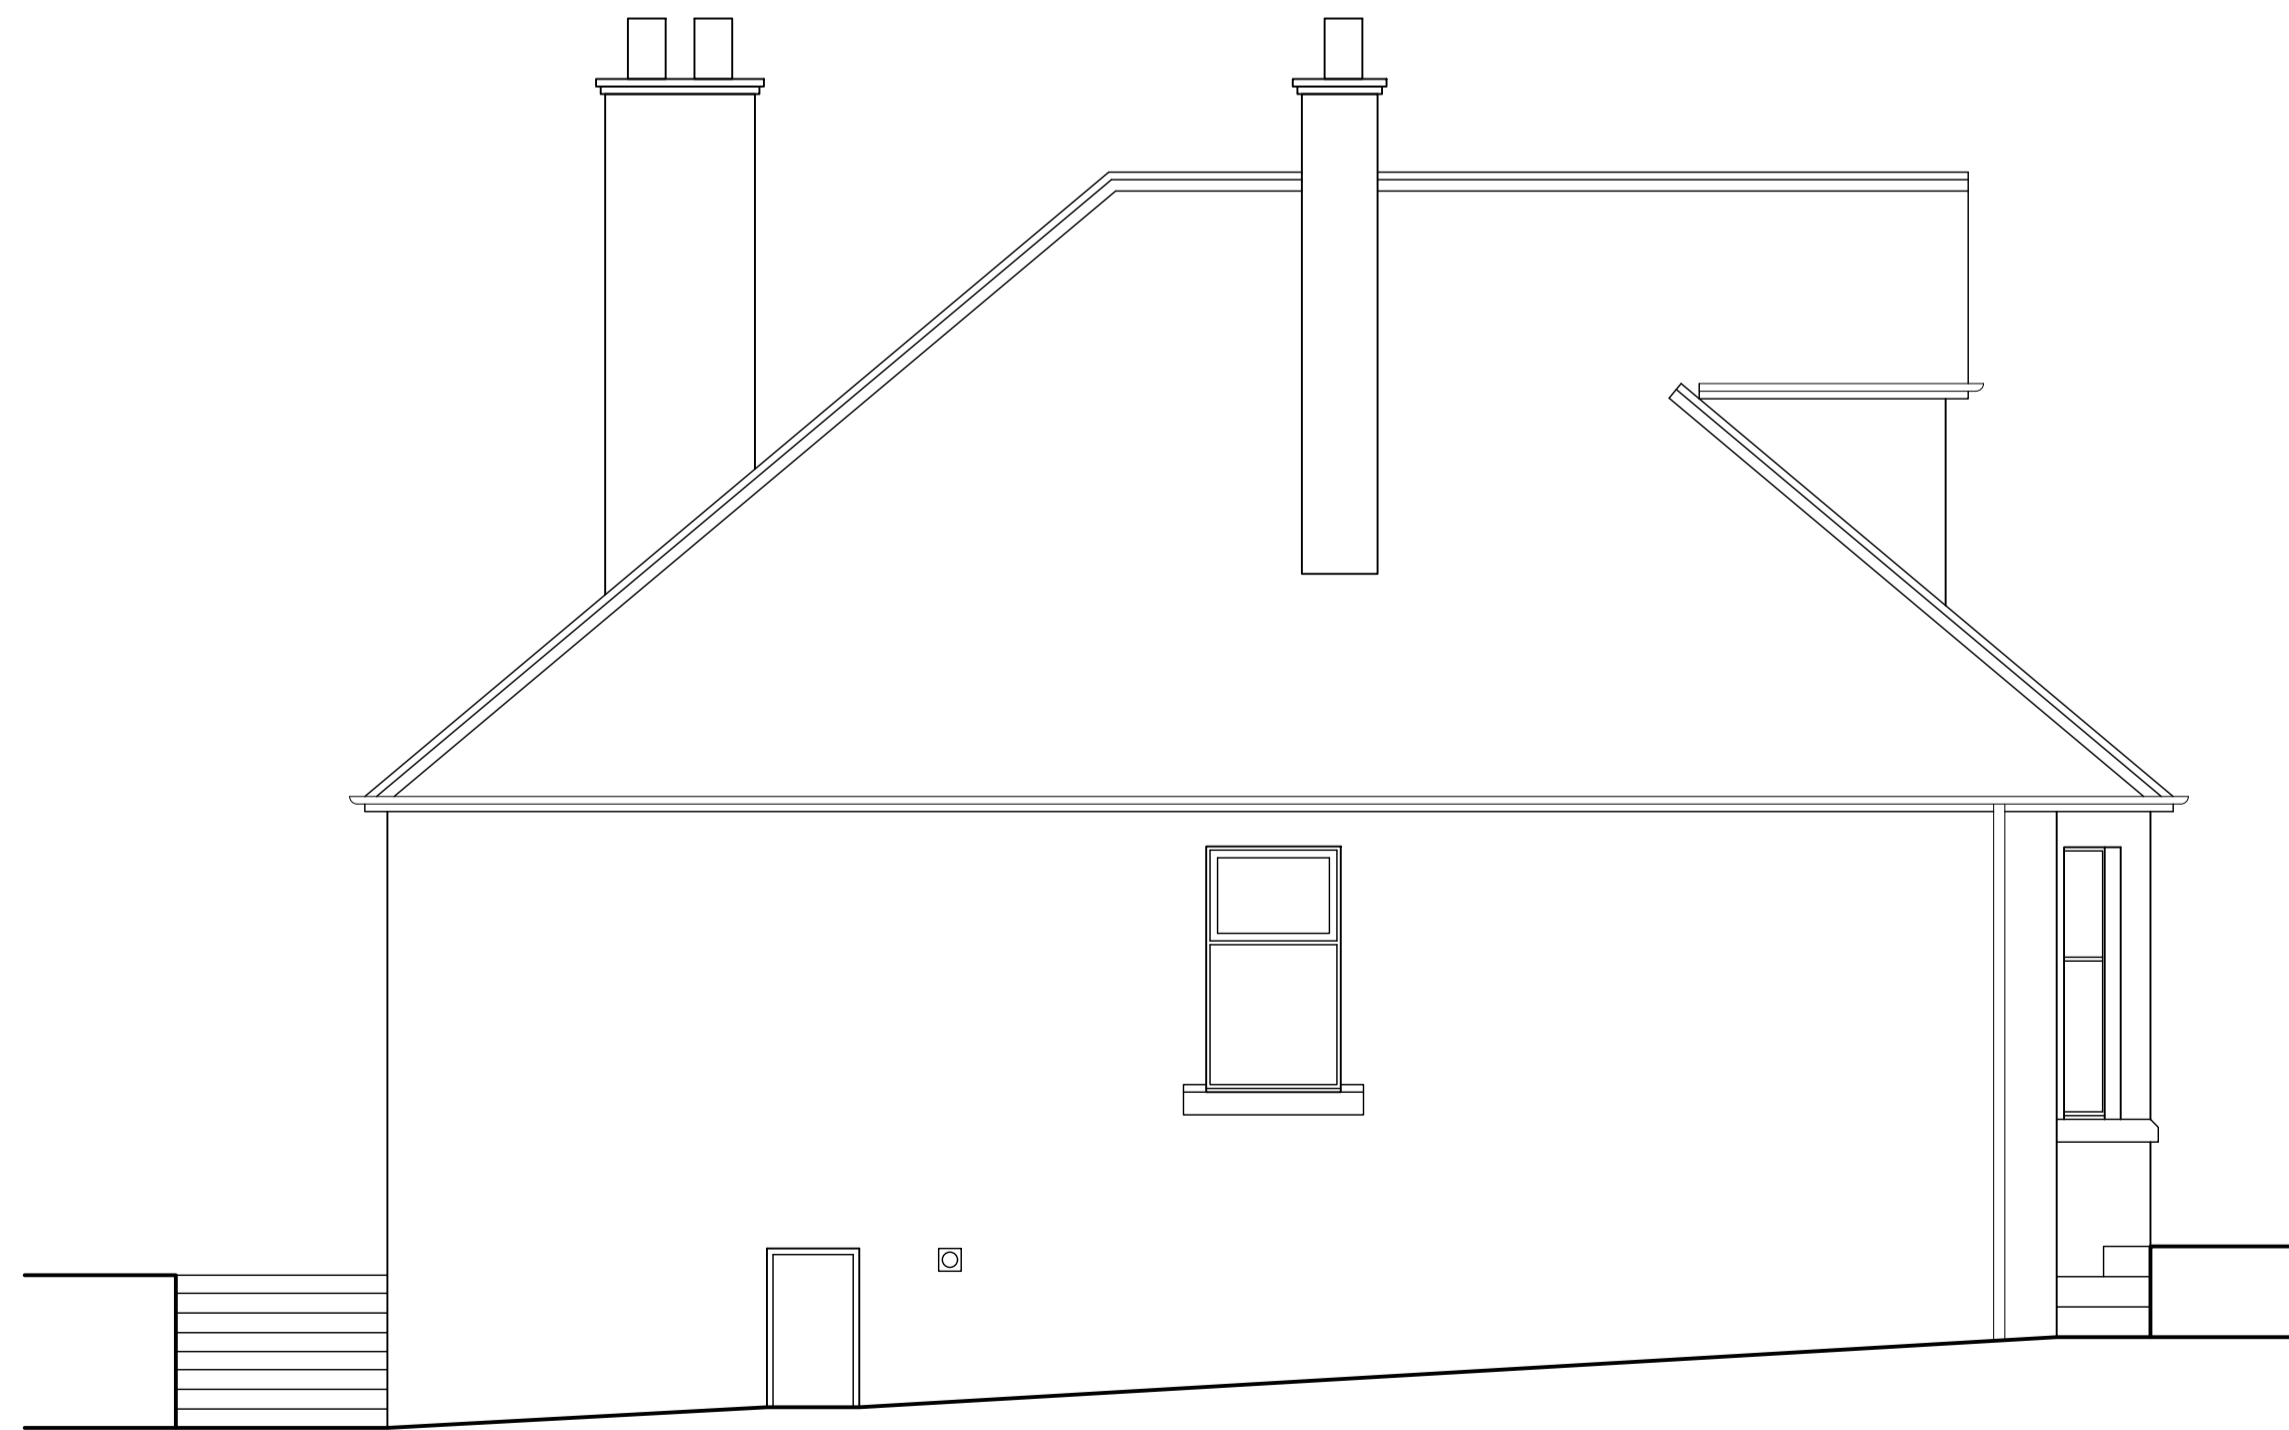

South East Elevation
as existing
1:50@A1

Do not scale: Work to figured dimensions only & check dimensions on site.
Clarify discrepancies and ambiguities with designer prior to construction of the works.
Drawings to be read in conjunction with all relevant specifications and schedules.
Copyright reserved to Henderson Robb Architectural Technology.

Henderson Robb
Architectural Technology
6/1 Grandfield
Edinburgh
EH6 4TJ
M: 07555 471001
E: ewenrobb82@gmail.com

Project:
Mr & Mrs Ingram
Internal alterations to:
37 Allan Park Road
Edinburgh
EH14 1LH

Drawing Title:
Elevations as existing

Drawing Number: **HR0212-PL-02** Revision: **-**

Scale: 1:50	Sheet Size: A1
Date: Nov. 2023	Drawn By: EHR

Revision:	Description: