

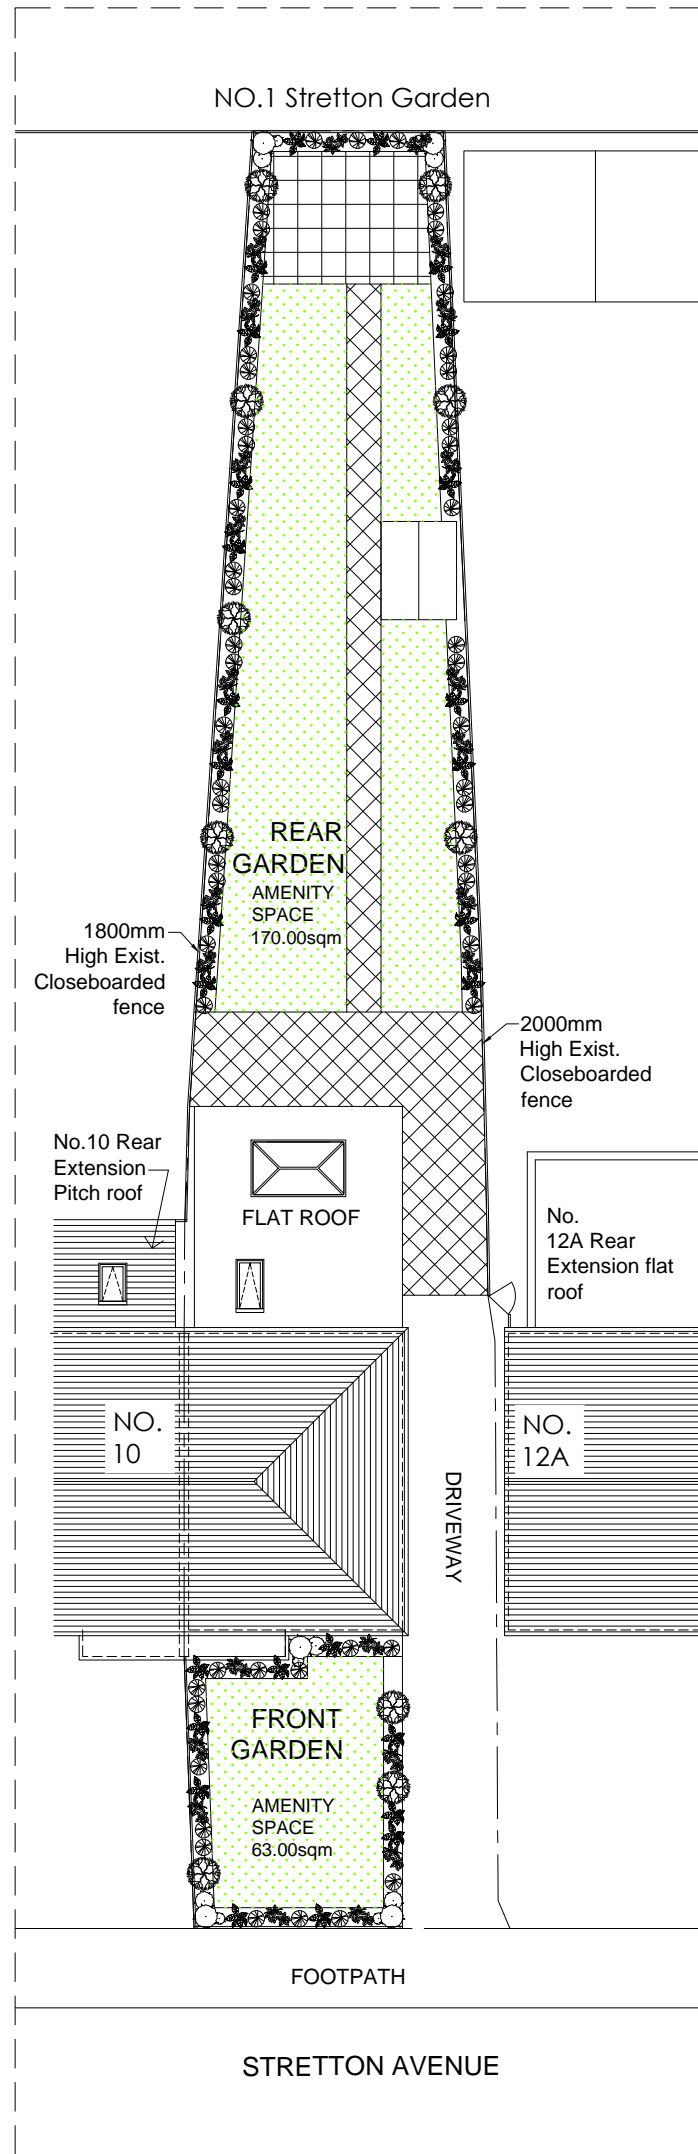


EXISTING SITE PLAN
SCALE, 1:200

 

PROPOSED SITE PLAN
SCALE, 1:200

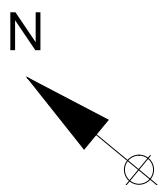

REVISION	DATE	DESCRIPTION	DRAWN BY:	CHECKED BY:	CAD Ref No. :
PROJECT: PROPOSED SINGLE STORY REAR EXTENSION OF No.12 STRETTON AVENUE, NEWMARKET, CB8 8BN			SK		
DRAWING TITLE: EXISTING AND PROPOSED SITE PLANS			KIM DESIGN		
SCALE: 1:1200, @ A3		DATE: JAN.2024	DRAWING No. 223/KIM/P02	REV.	