




PROPOSED GROUND FLOOR PLAN

SCALE,1:100

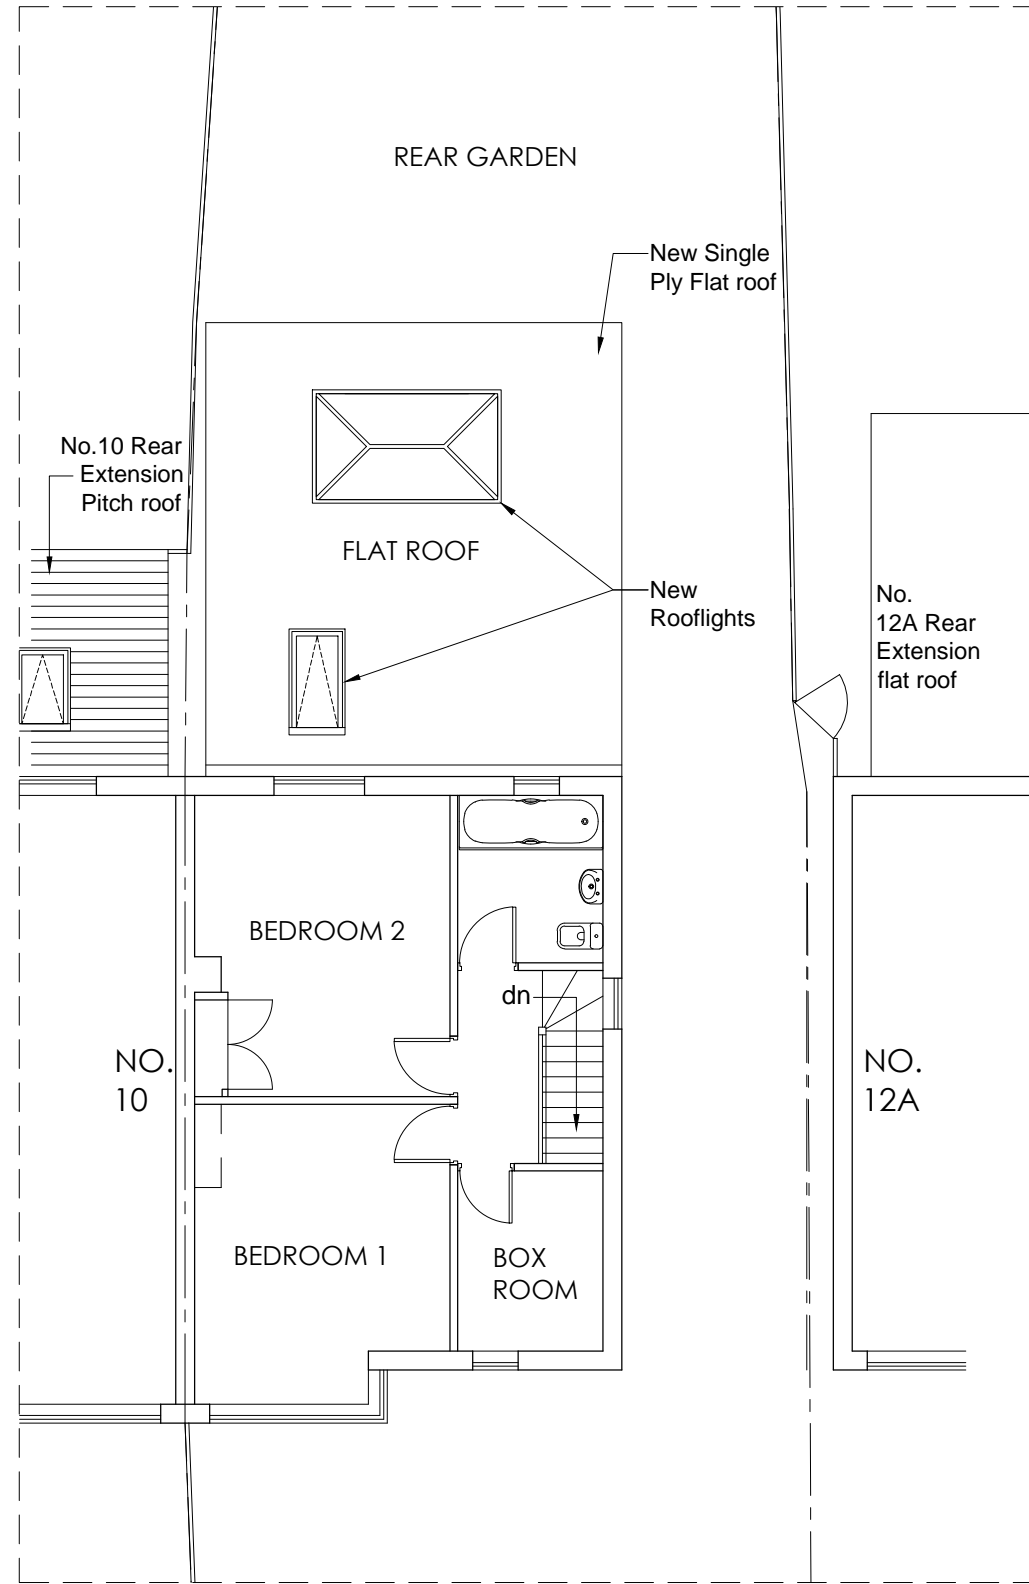

PROPOSED FIRST FLOOR PLAN

SCALE,1:100

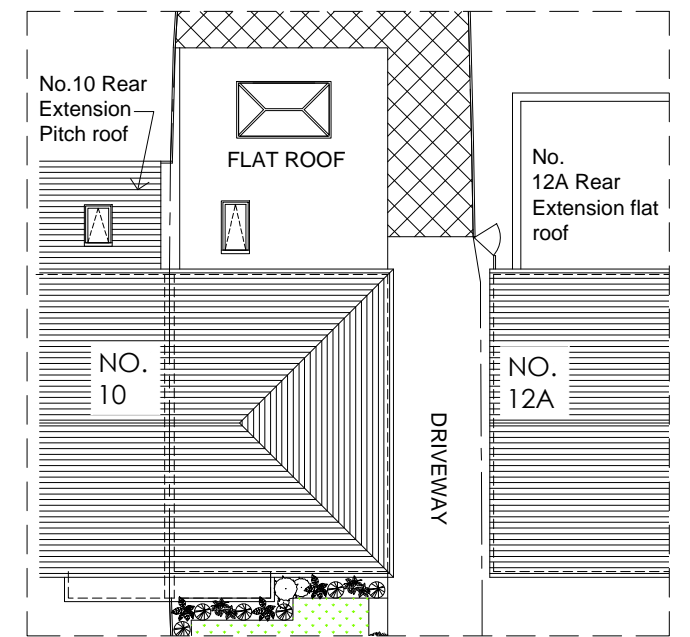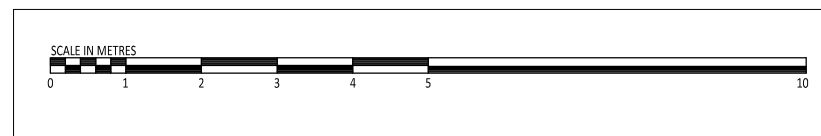

PROPOSED ROOF PLAN

SCALE,1:200

REVISION	DATE	DESCRIPTION			
PROJECT: PROPOSED SINGLE STORY REAR EXTENSION OF No.12 STRETTON AVENUE, NEWMARKET, CB8 8BN			DRAWN BY: SK	CHECKED BY:	CAD Ref No. :
DRAWING TITLE: PROPOSED PLANS			KIM DESIGN		
SCALE: 1:100 @ A3		DATE: JAN.2024	DRAWING No. 223/KIM/P05	REV.	