




EXISTING GROUND FLOOR PLAN
SCALE, 1:100

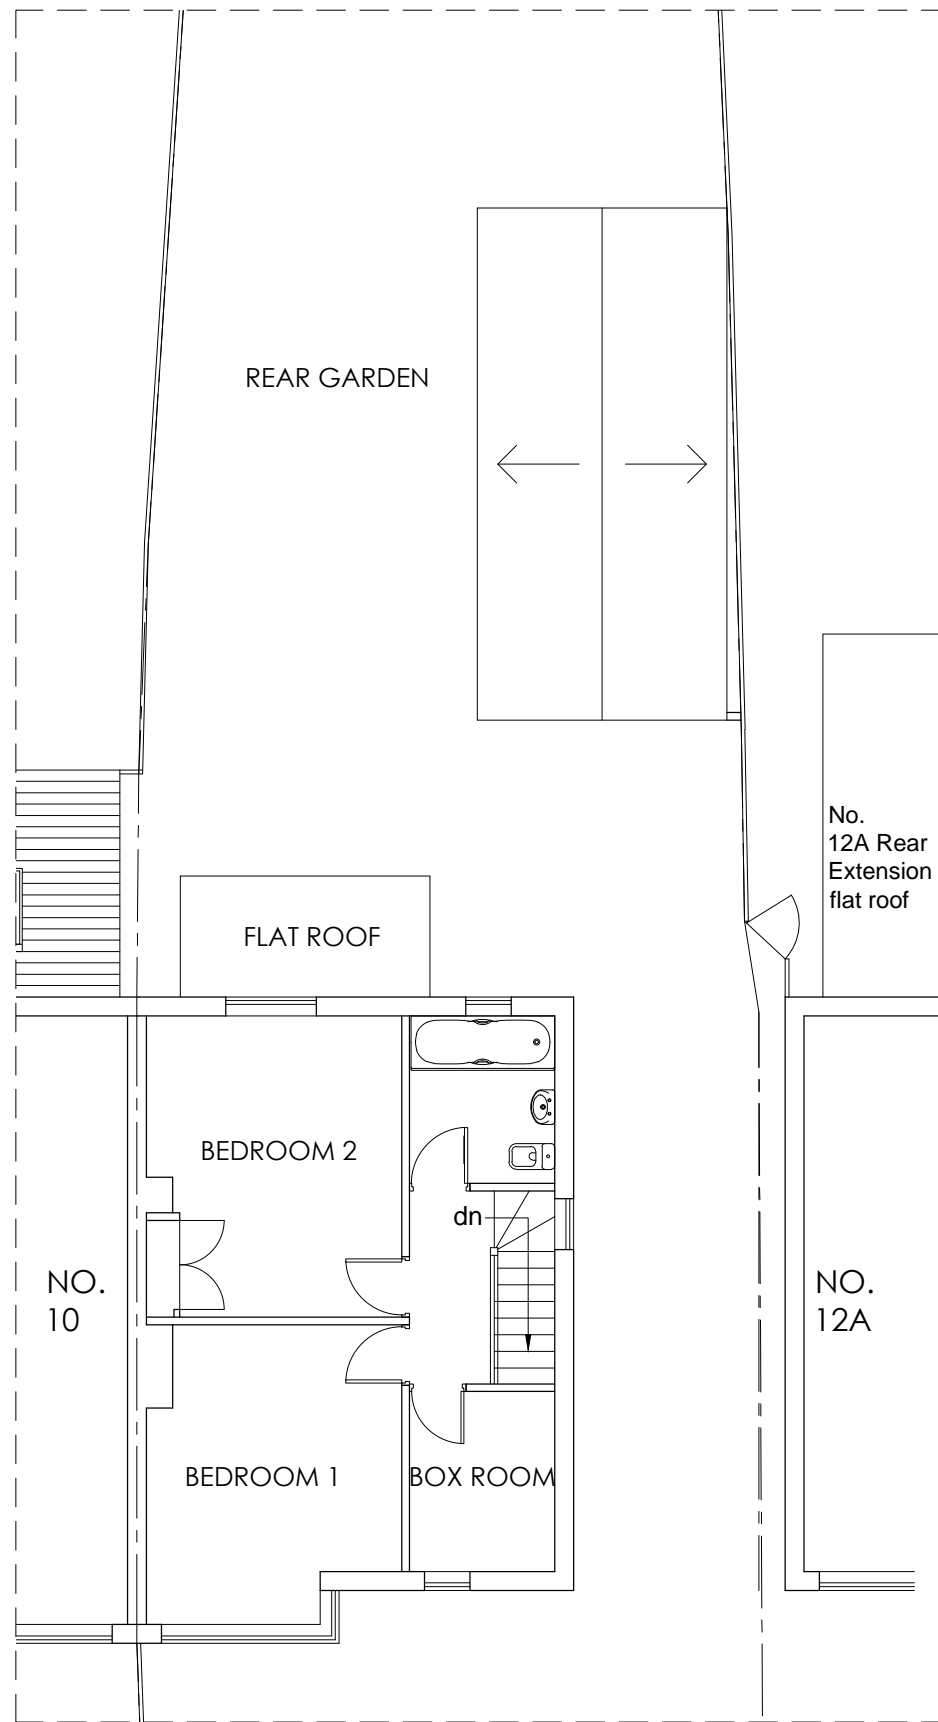

EXISTING FIRST FLOOR PLAN
SCALE, 1:100

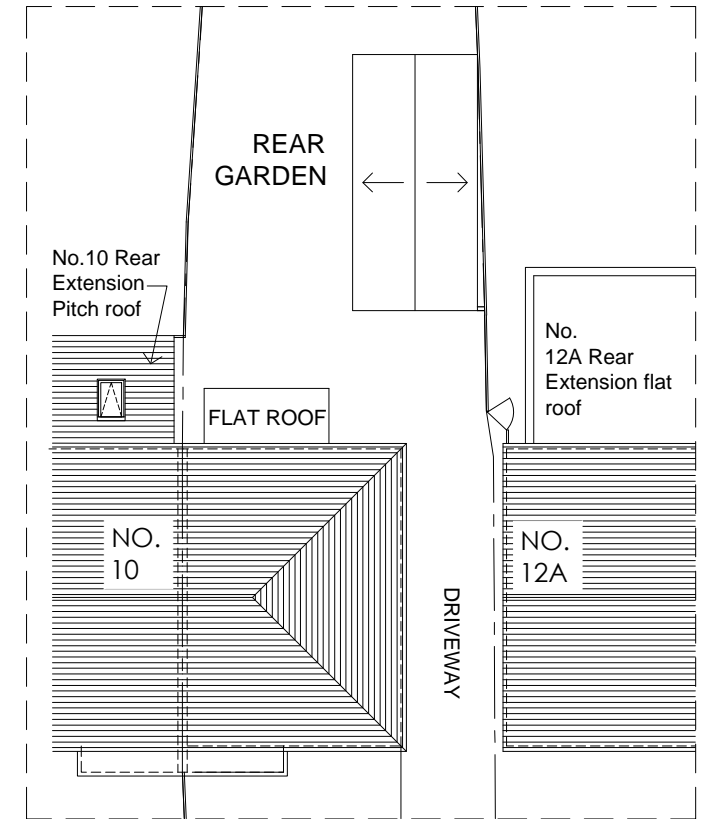

EXISTING ROOF PLAN
SCALE, 1:200

 

REVISION	DATE	DESCRIPTION			
PROJECT:			DRAWN BY:	CHECKED BY:	CAD Ref No. :
DRAWING TITLE:			SK		
SCALE:					
DATE:					
1:100, © A3			DRAWING No.	REV.	
JAN. 2024			223/KIM/P03		