




**EXISTING FRONT ELEVATION**  
SCALE, 1:100




**EXISTING R. SIDE ELEVATION**  
SCALE, 1:100



**EXISTING REAR ELEVATION**  
SCALE, 1:100

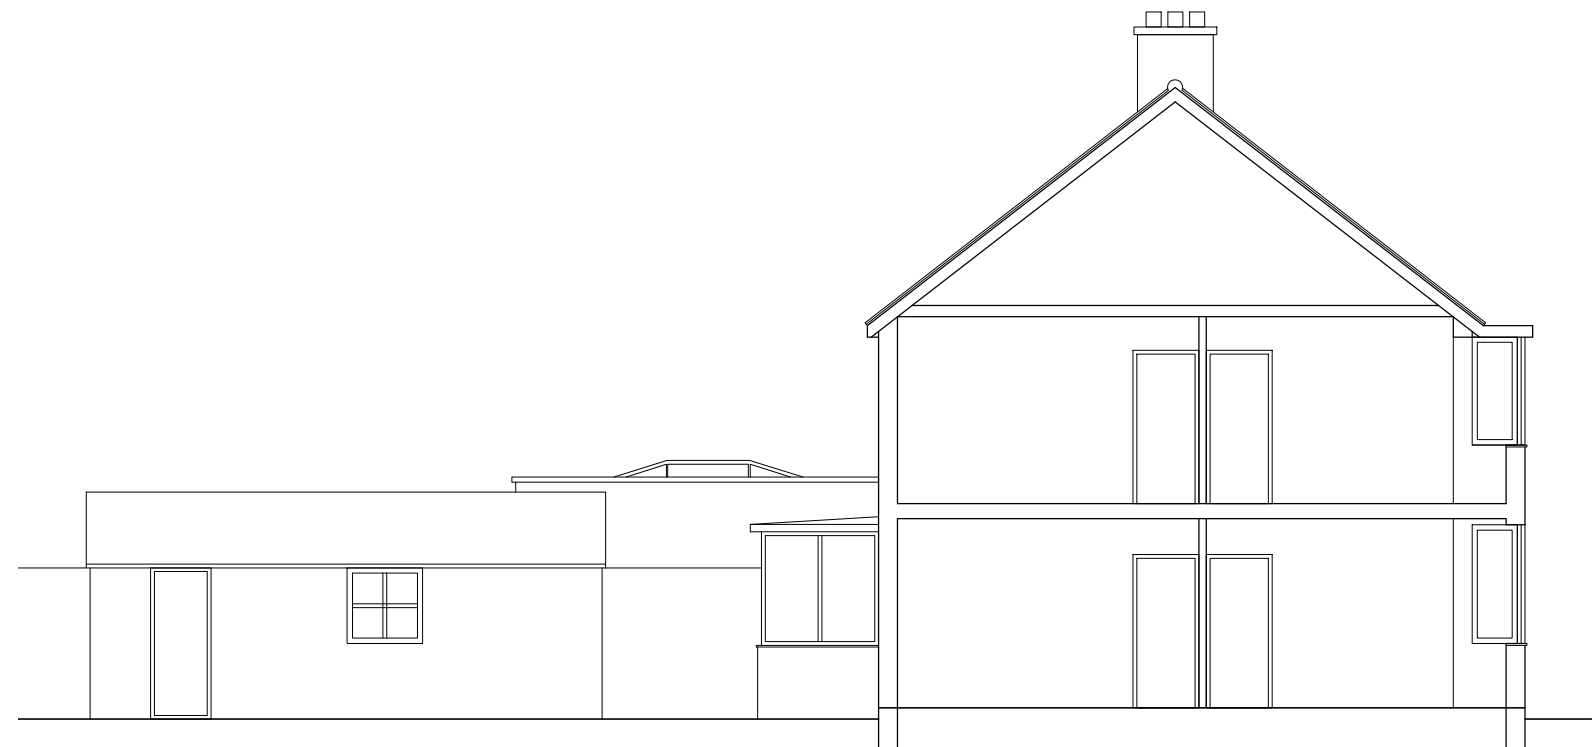

**EXISTING L. SIDE ELEVATION**  
SCALE, 1:100

 

REVISION	DATE	DESCRIPTION			
PROJECT: PROPOSED SINGLE STORY REAR EXTENSION OF No.12 STRETTON AVENUE, NEWMARKET, CB8 8BN			DRAWN BY: SK	CHECKED BY:	CAD Ref No. :
DRAWING TITLE: EXISTING ELEVATIONS			<b>KIM DESIGN</b>		
SCALE: 1:100, @ A3		DATE: JAN.2024	DRAWING No. 223/KIM/P04	REV.	