




Front elevation proposed NW
1:50

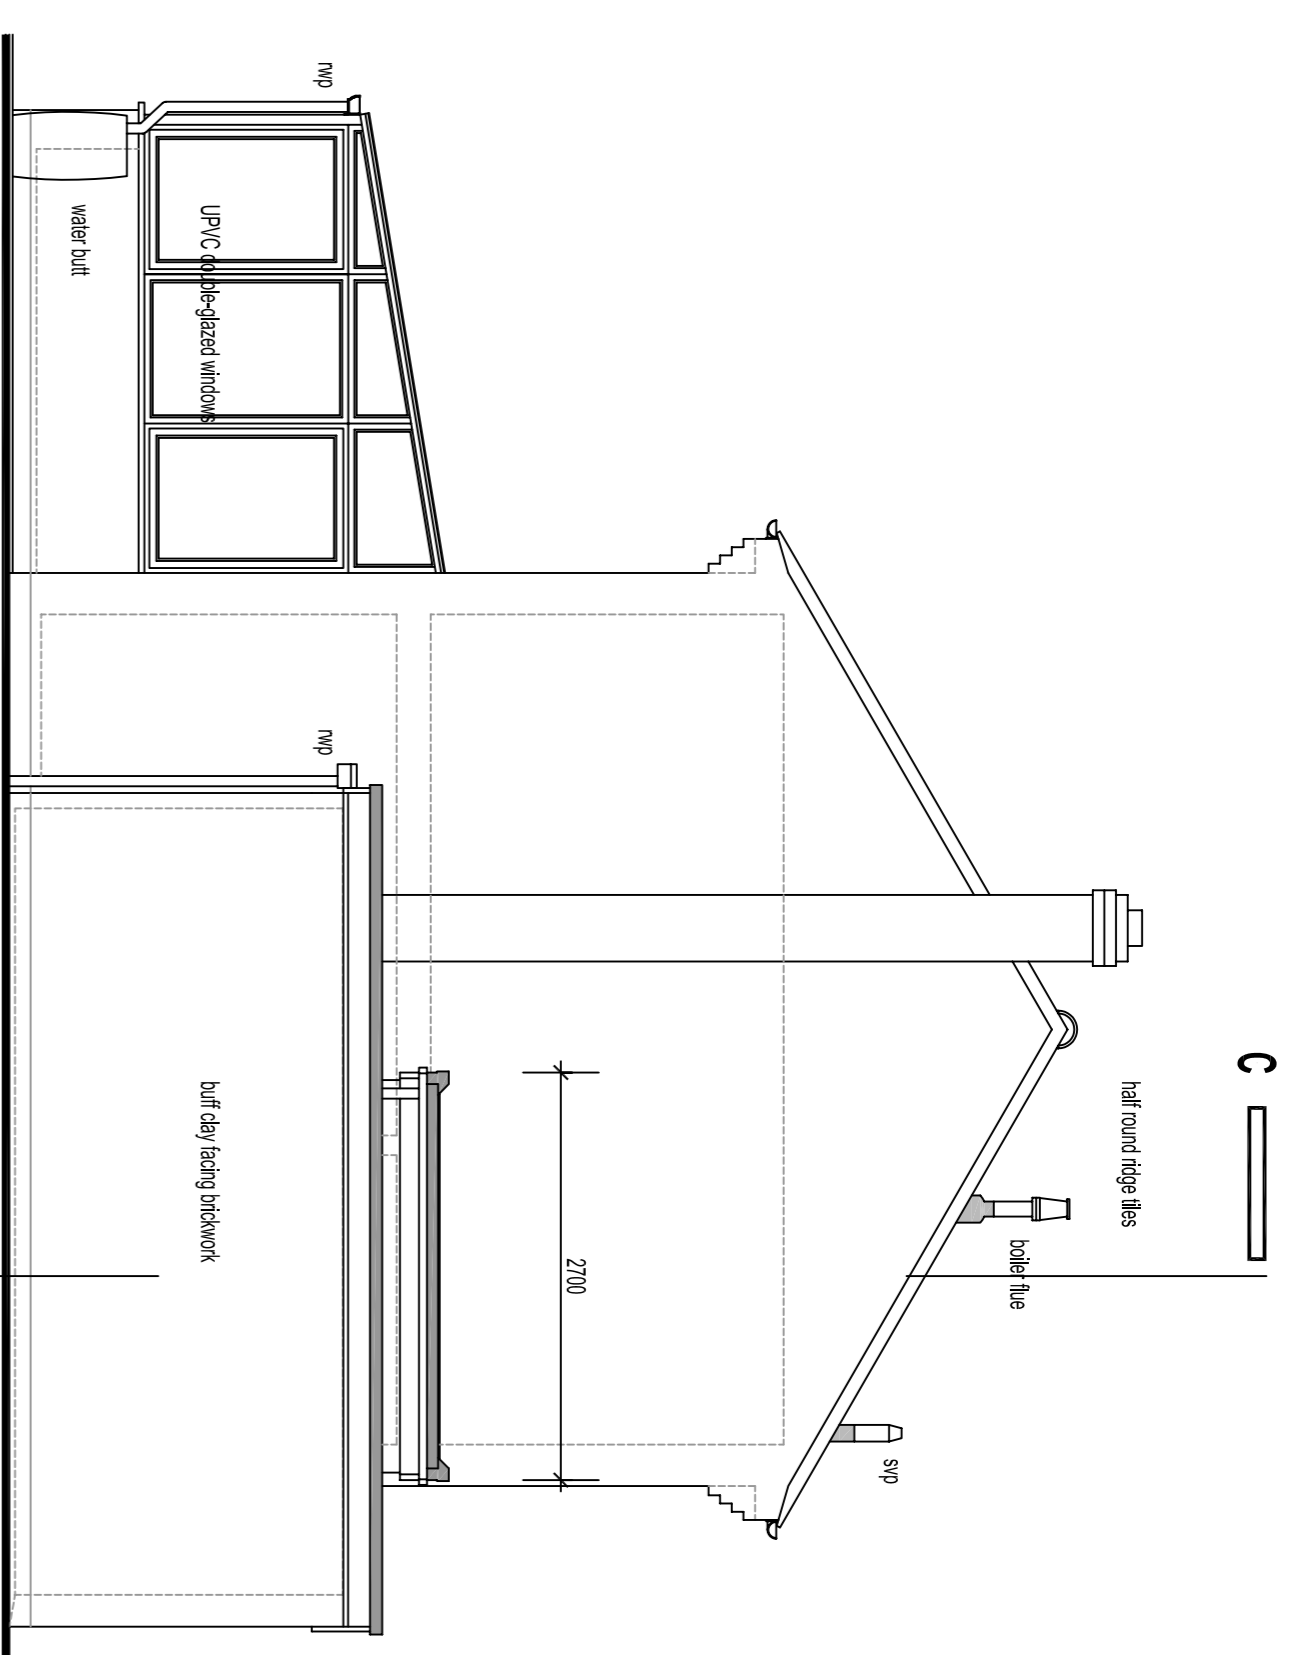


Side elevation proposed NE
1:50

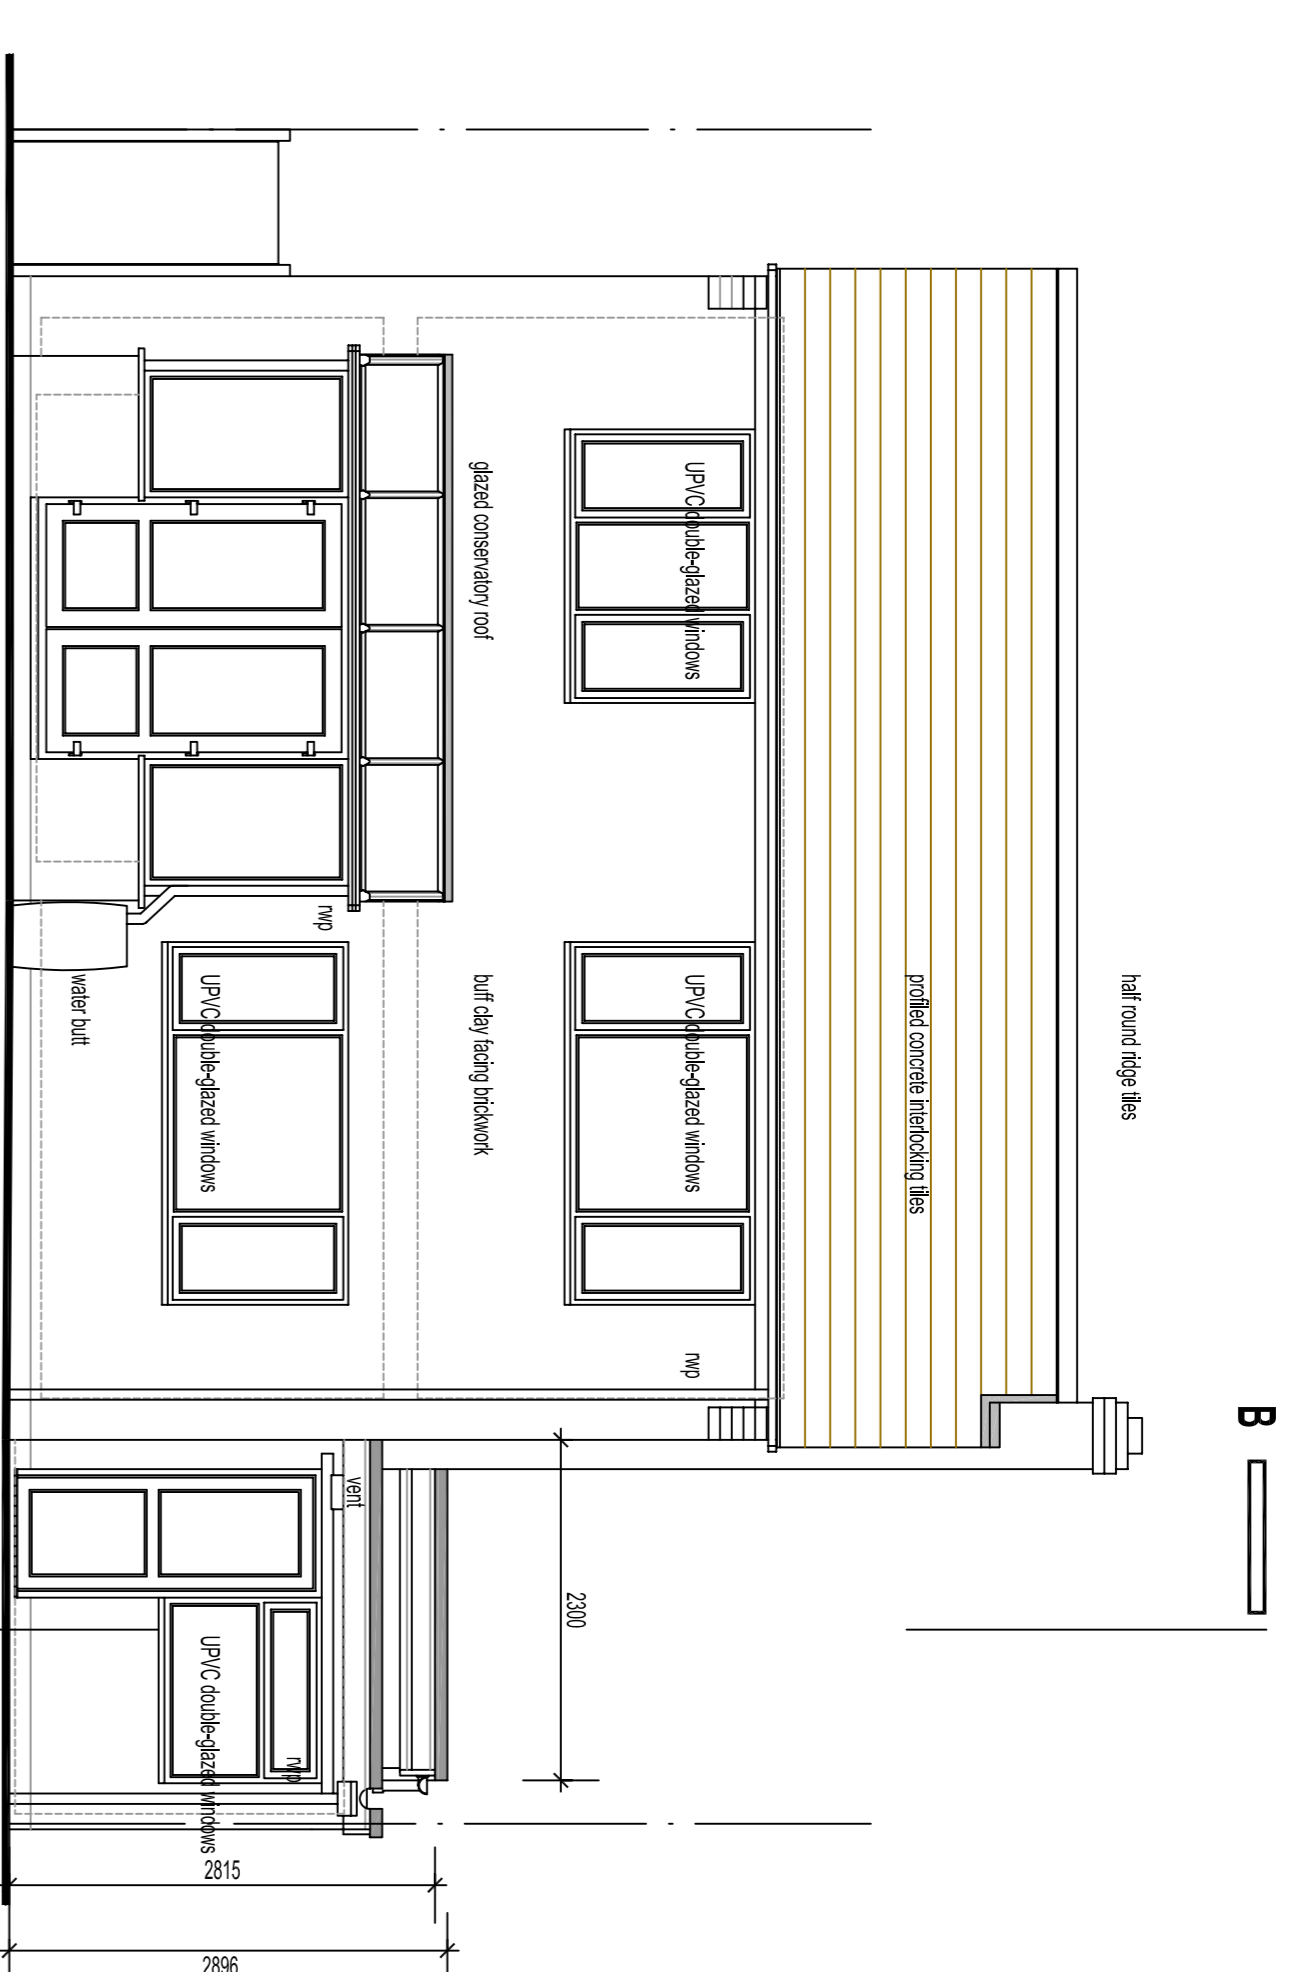


Rear elevation proposed SE
1:50

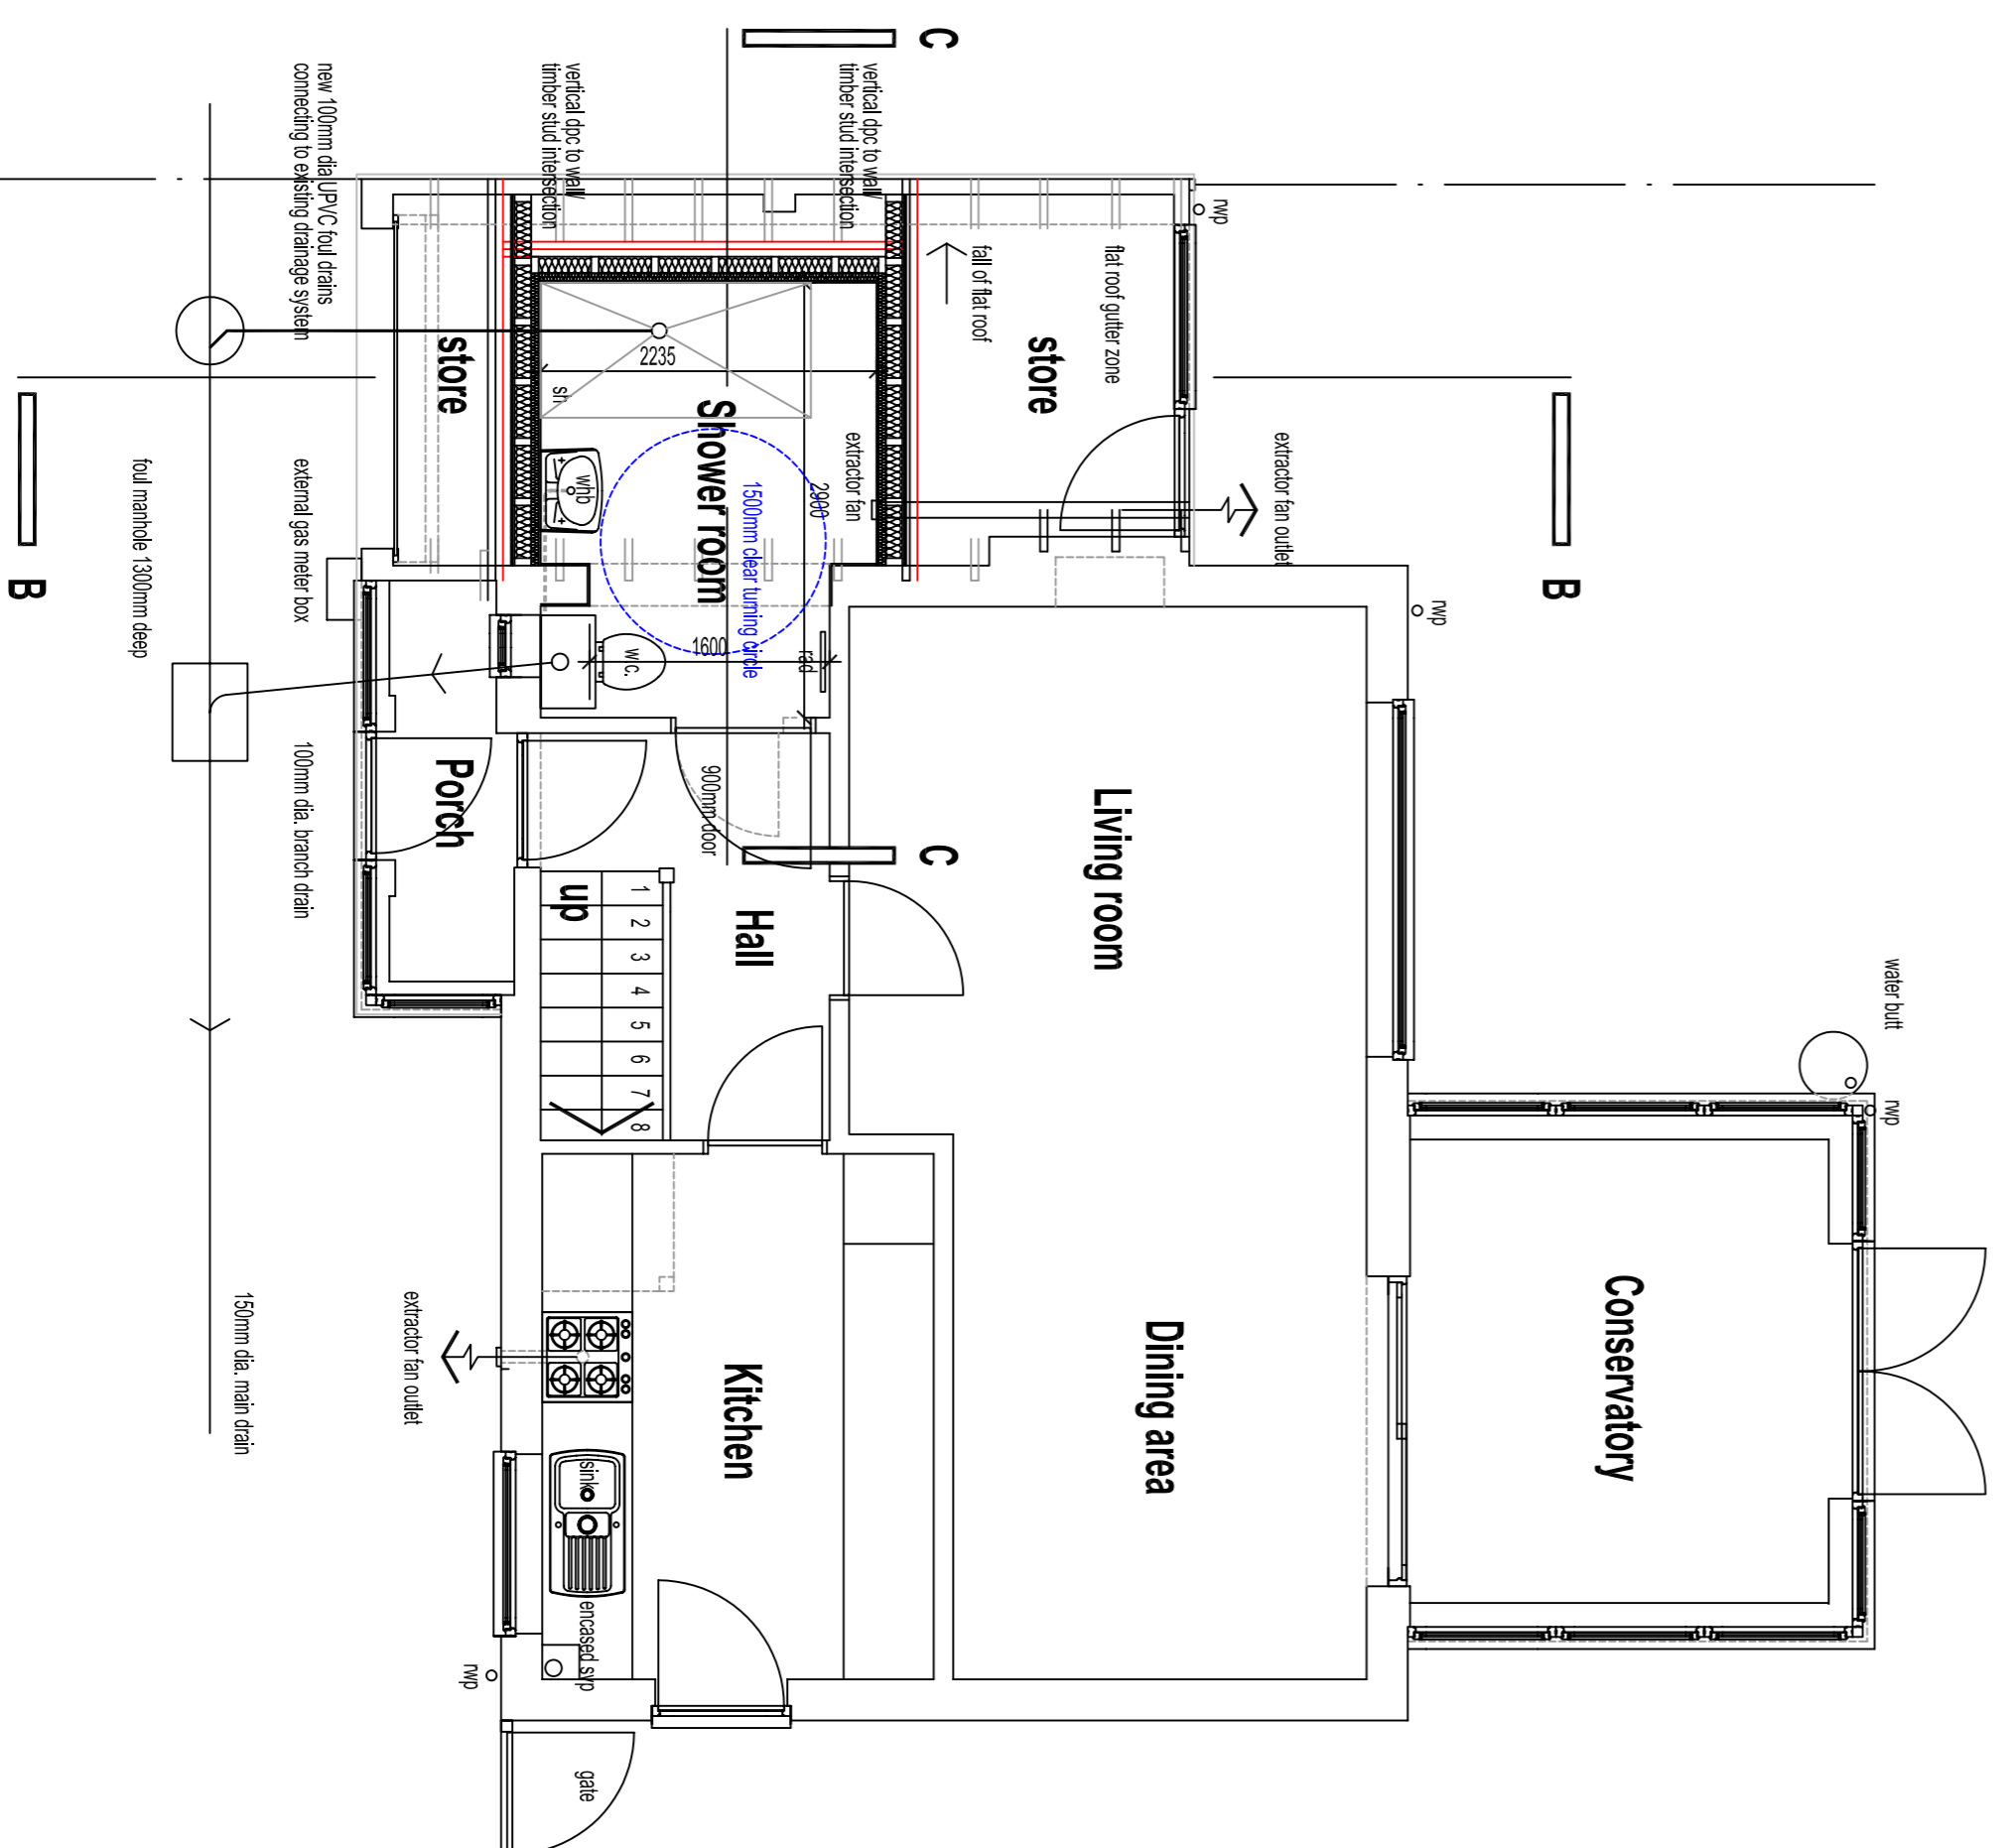

Ground floor layout plan proposed
1:50


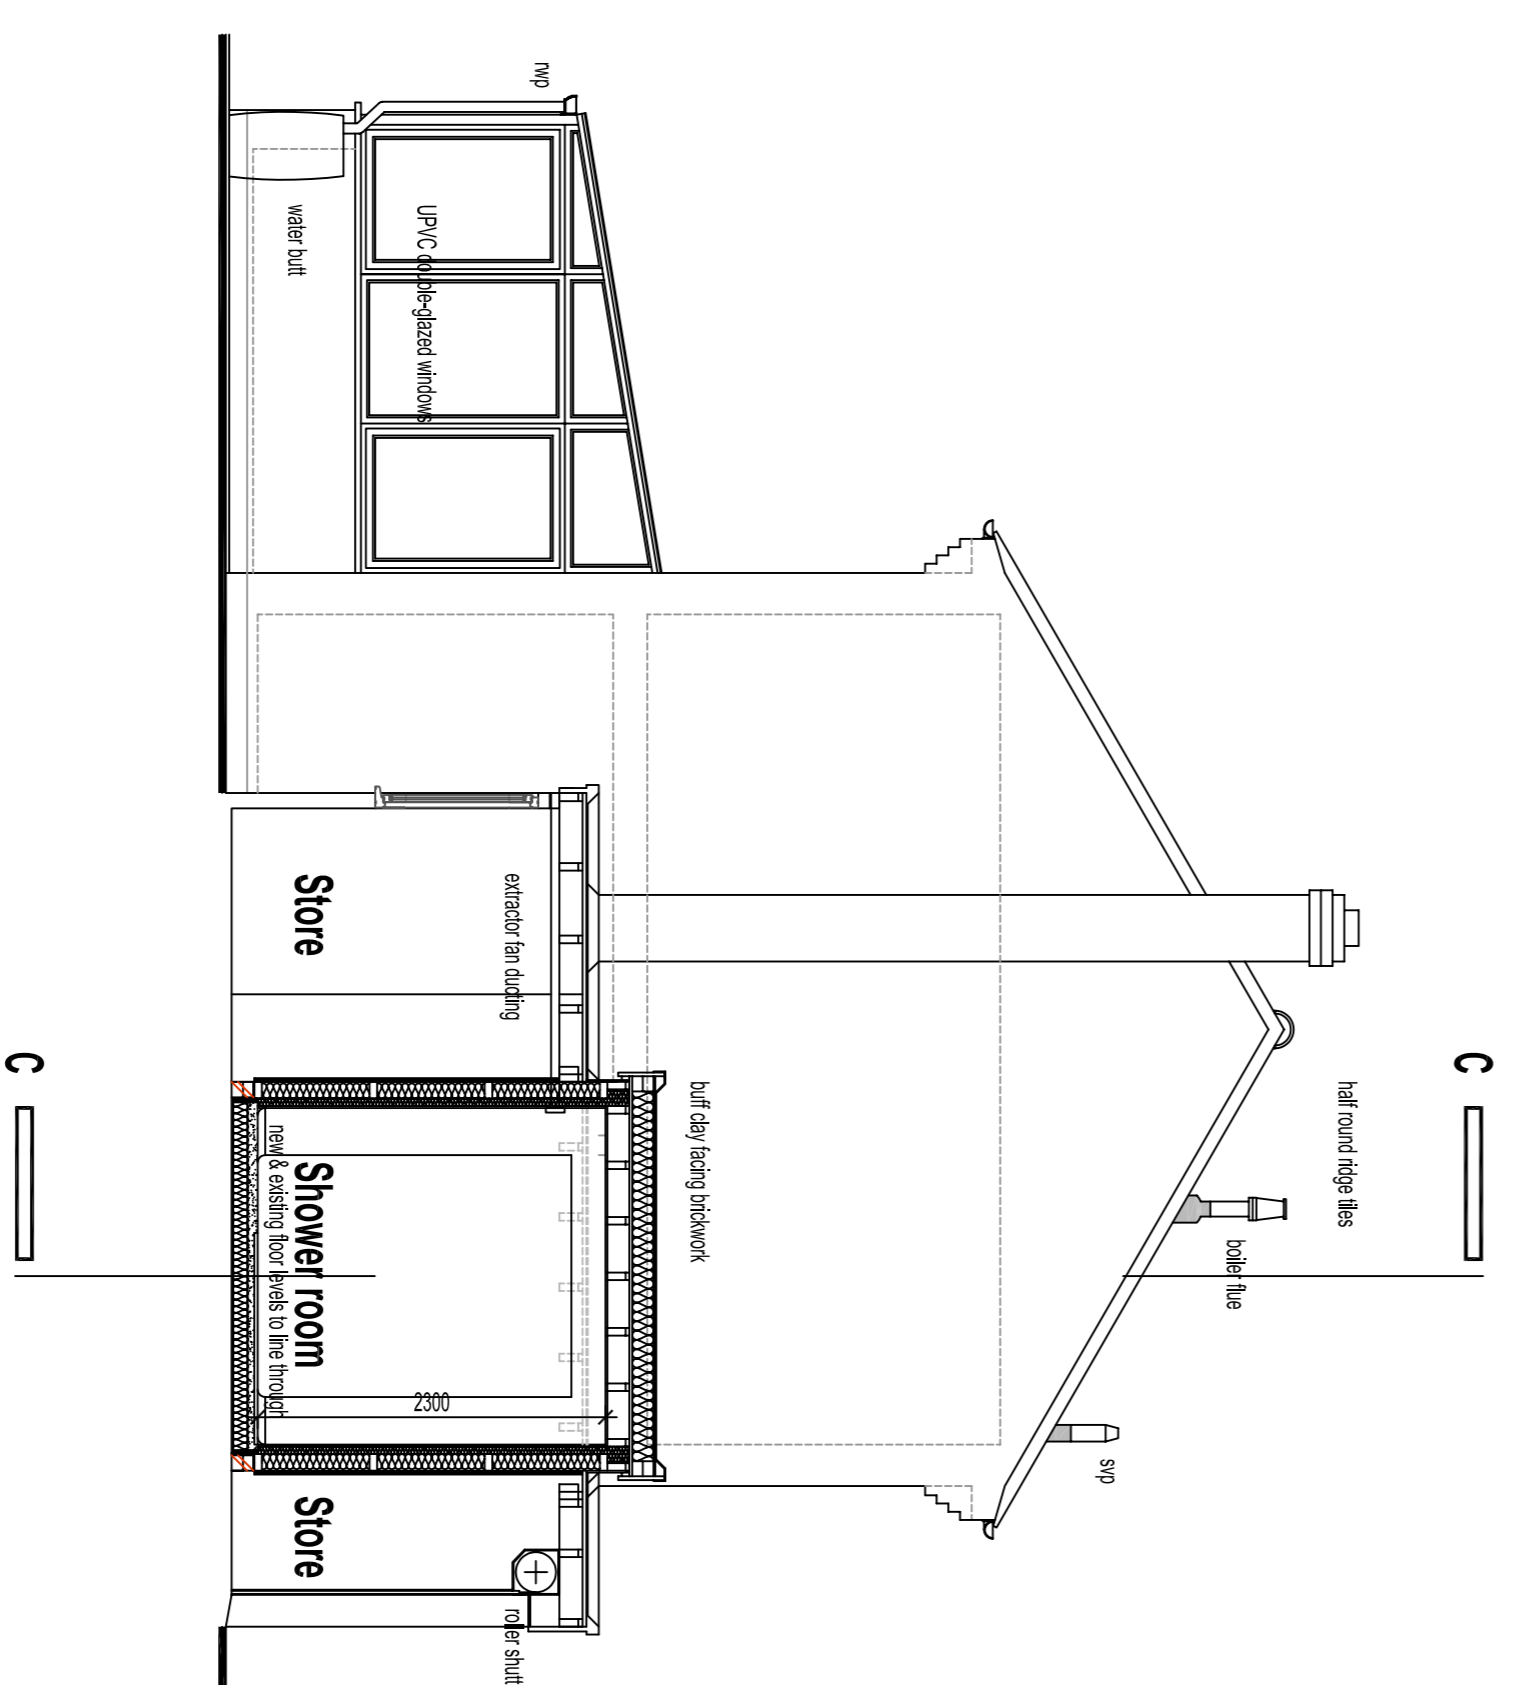


Section BB proposed
1:50

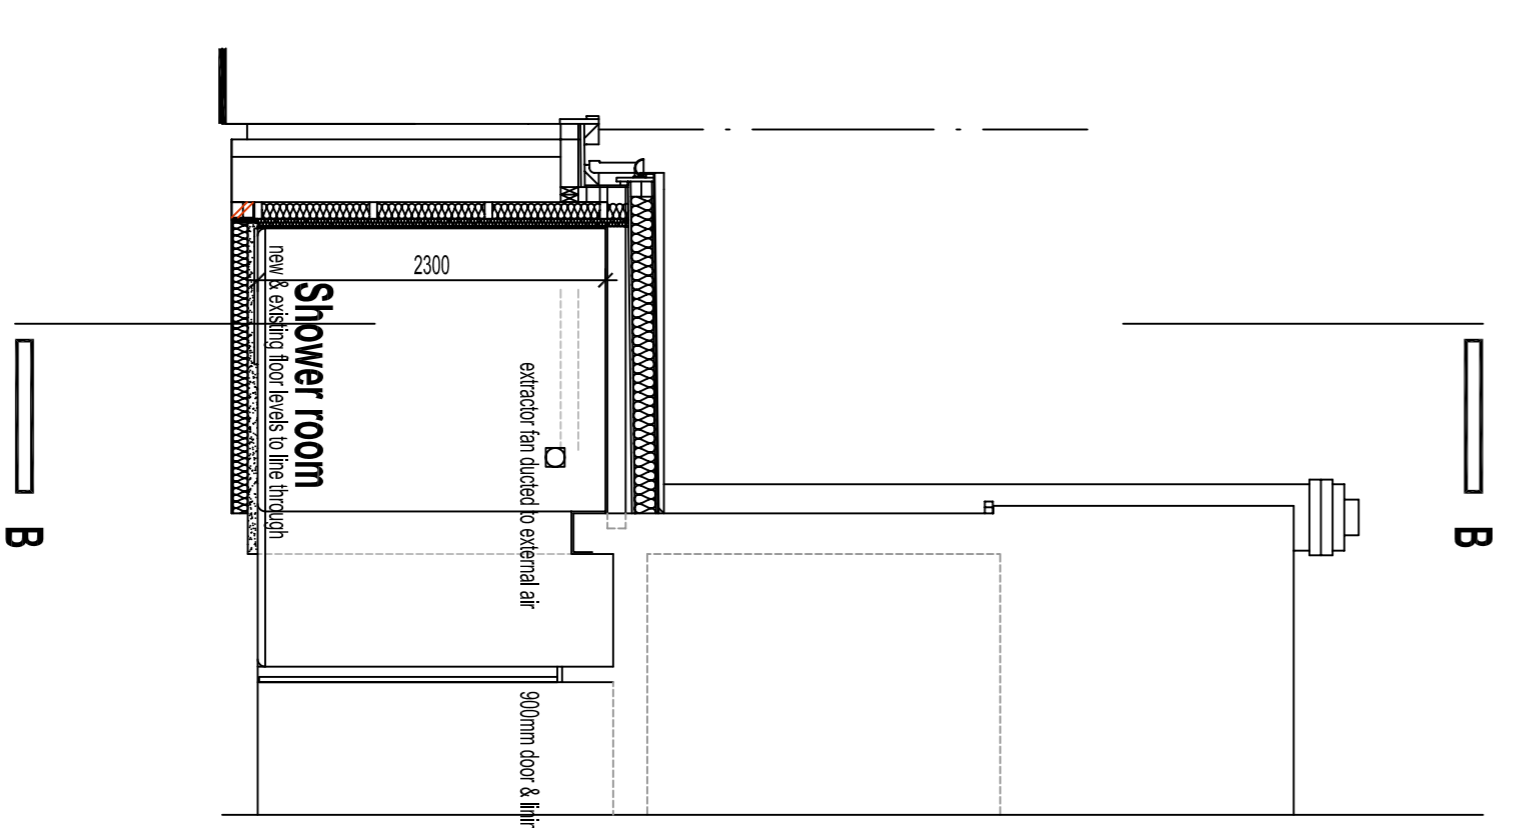

Section CC proposed
1:50

- REVISIONS**
- A 08.12.2023 Construction notes added.
 - B 14.12.2023 Vertical dimensions added.

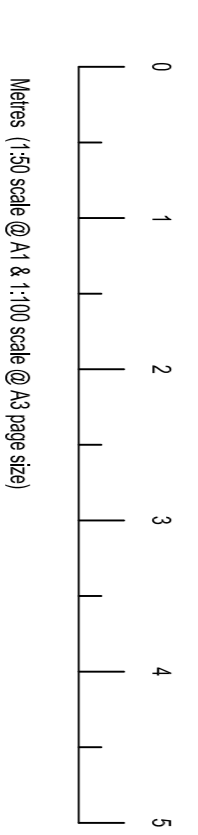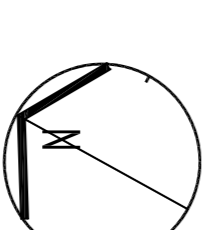

Michael Pawlik BSc. MCAT			
ARCHITECTURAL SERVICES LIMITED			
52 Michael Street, Kenton, Northamptonshire, NN19 9JA			
Telephone No. 01530 515788			
Project Proposed garage conversion and internal alterations to house			
2 THE CLOSE, RINGSHEAD, KETTERING, NORTHANTS.			
for Mr & Mrs K. Bedington.			
Drawing			
Date	Scale	Drawing No.	Rev.
December 2023	1:50	223010/02	B
Working drawing			
Member of the Chartered Institute of Architectural Technicians			