

Existing South Elevation
Scale 1:50




Existing East Elevation
Scale 1:50



Existing North Elevation
Scale 1:50



Existing West Elevation
Scale 1:50

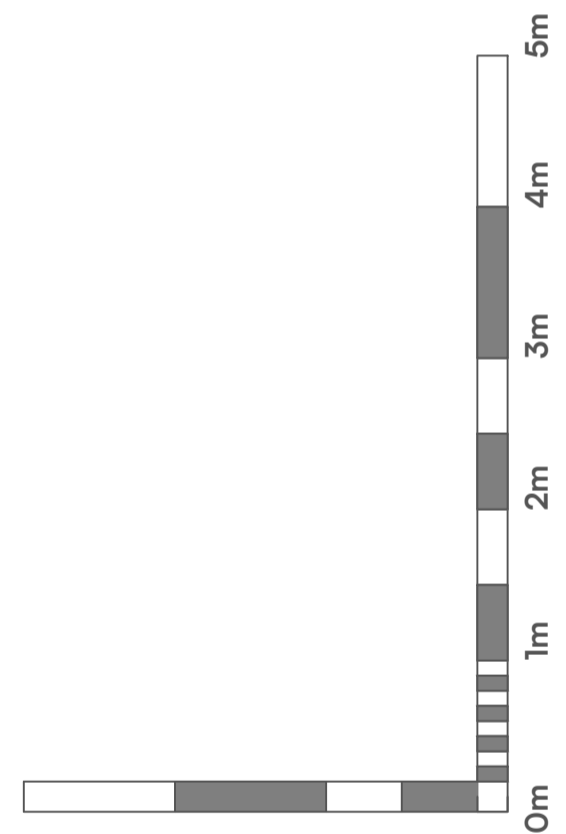

Visual Scale 1:50

Project Name:

Refurbishment & Alteration
of Grade II Listed Building

Project Address:

1 Park Street,
Kings Cliffe,
Peterborough, PE8 6XN

Client:

Rumrat Renovate
LTD

Project:	Drg No:	Revision:
1739	03	-

Drawing Title:

Existing
Elevations

Scale:	Paper size:
1:50	@A1

Drawn:	Checked:
EB	NF

Issue:

PLANNING