



Revision/Issue Notes:


Rev: Notes: Issue Date: By:

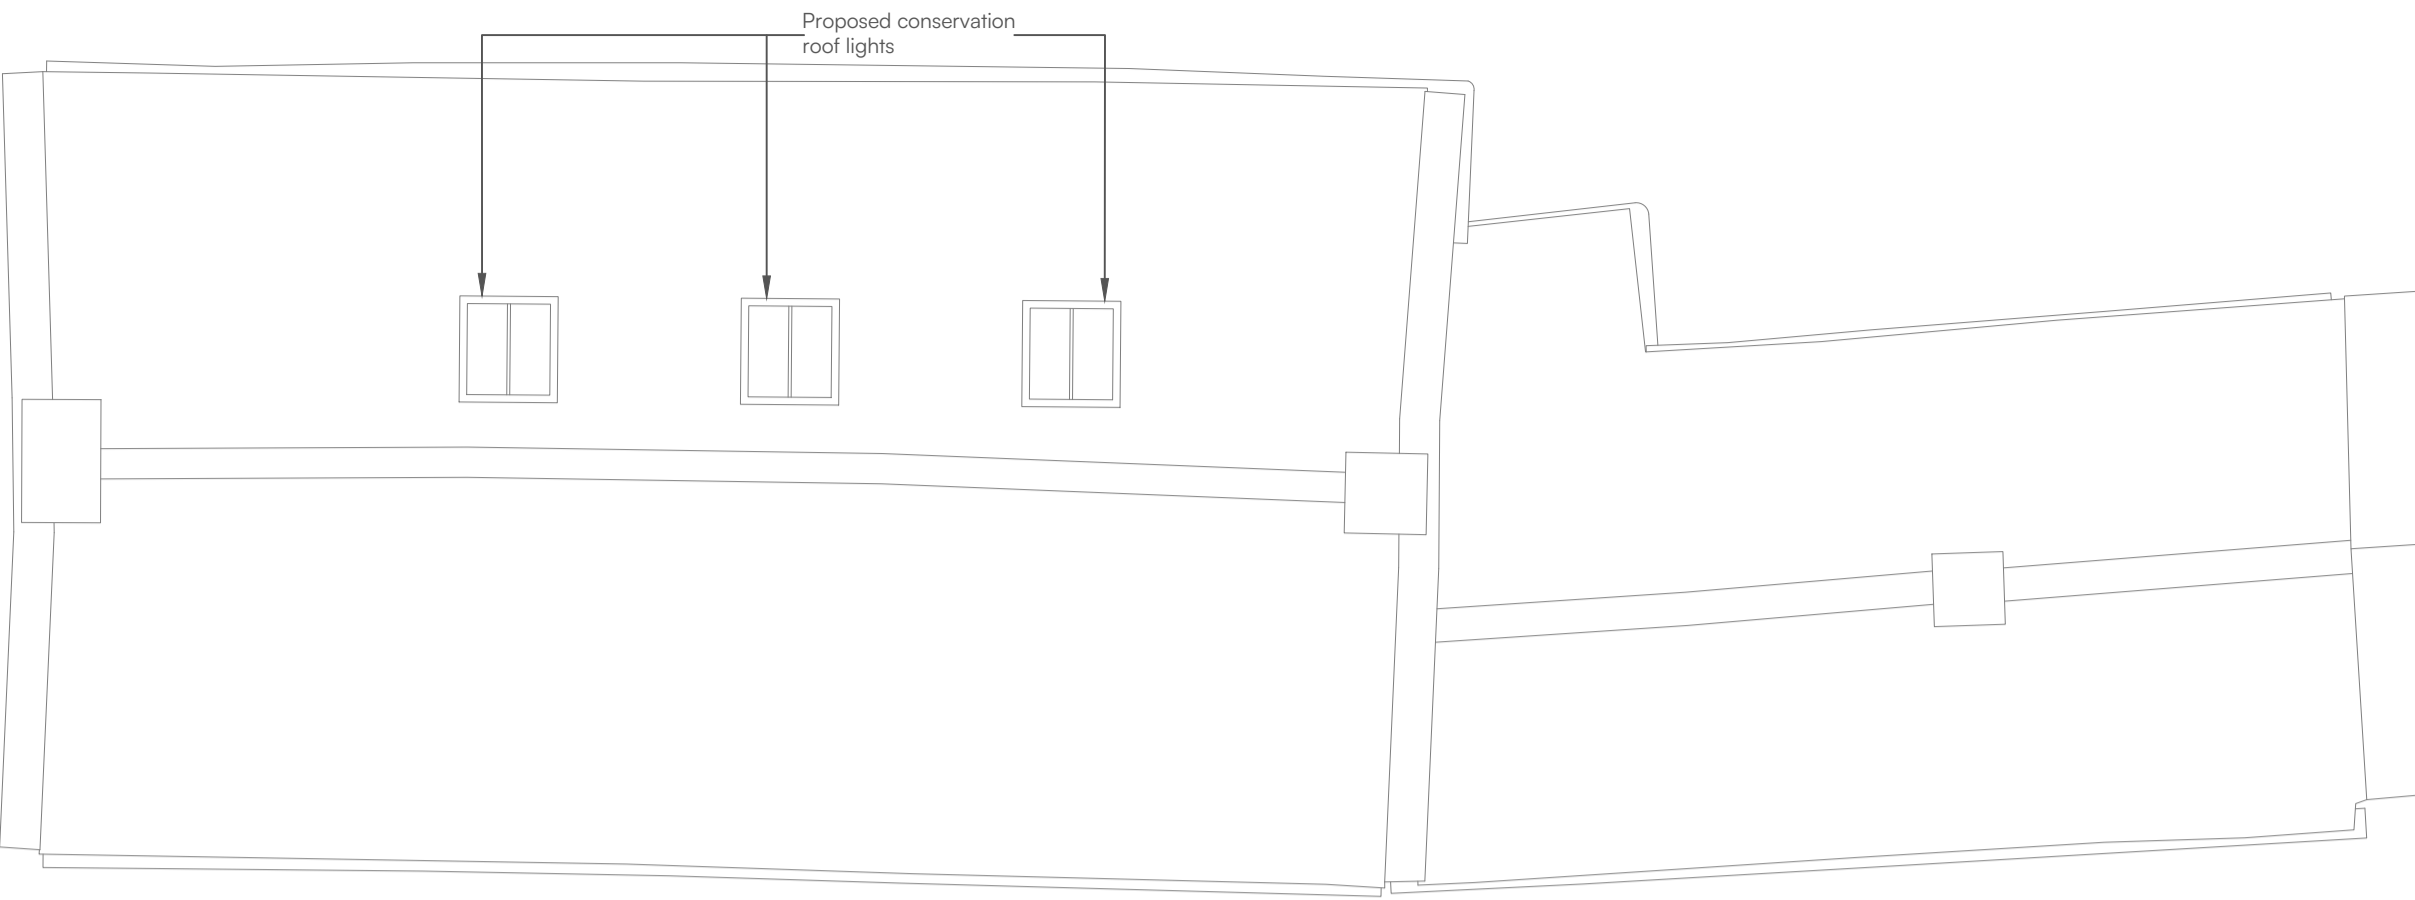


Proposed Roof Plan
Scale 1:50

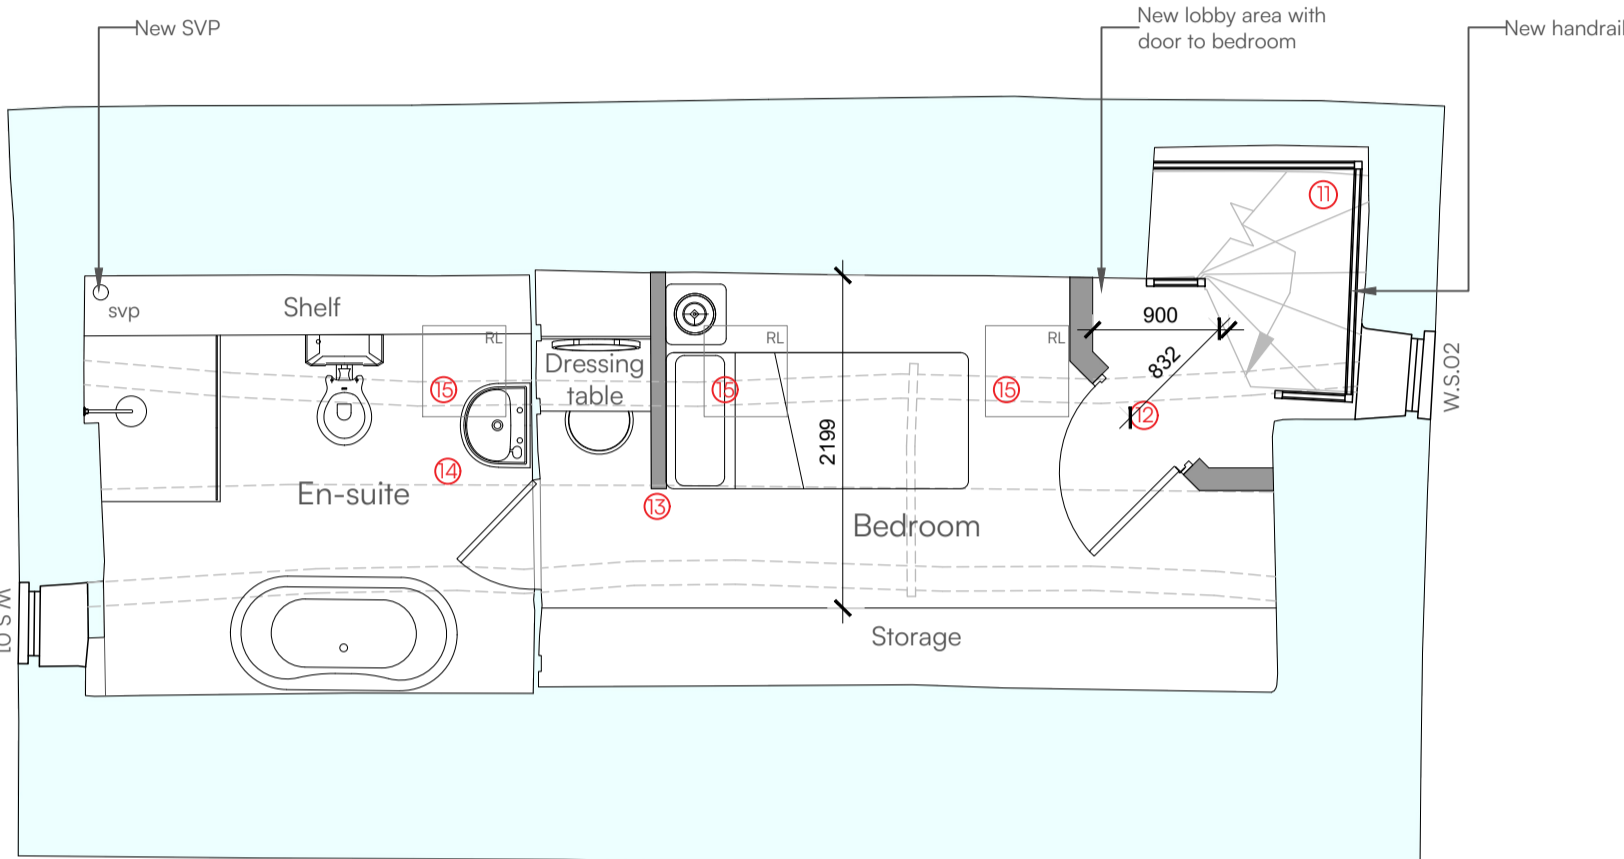


Proposed Second Floor Plan
Scale 1:50

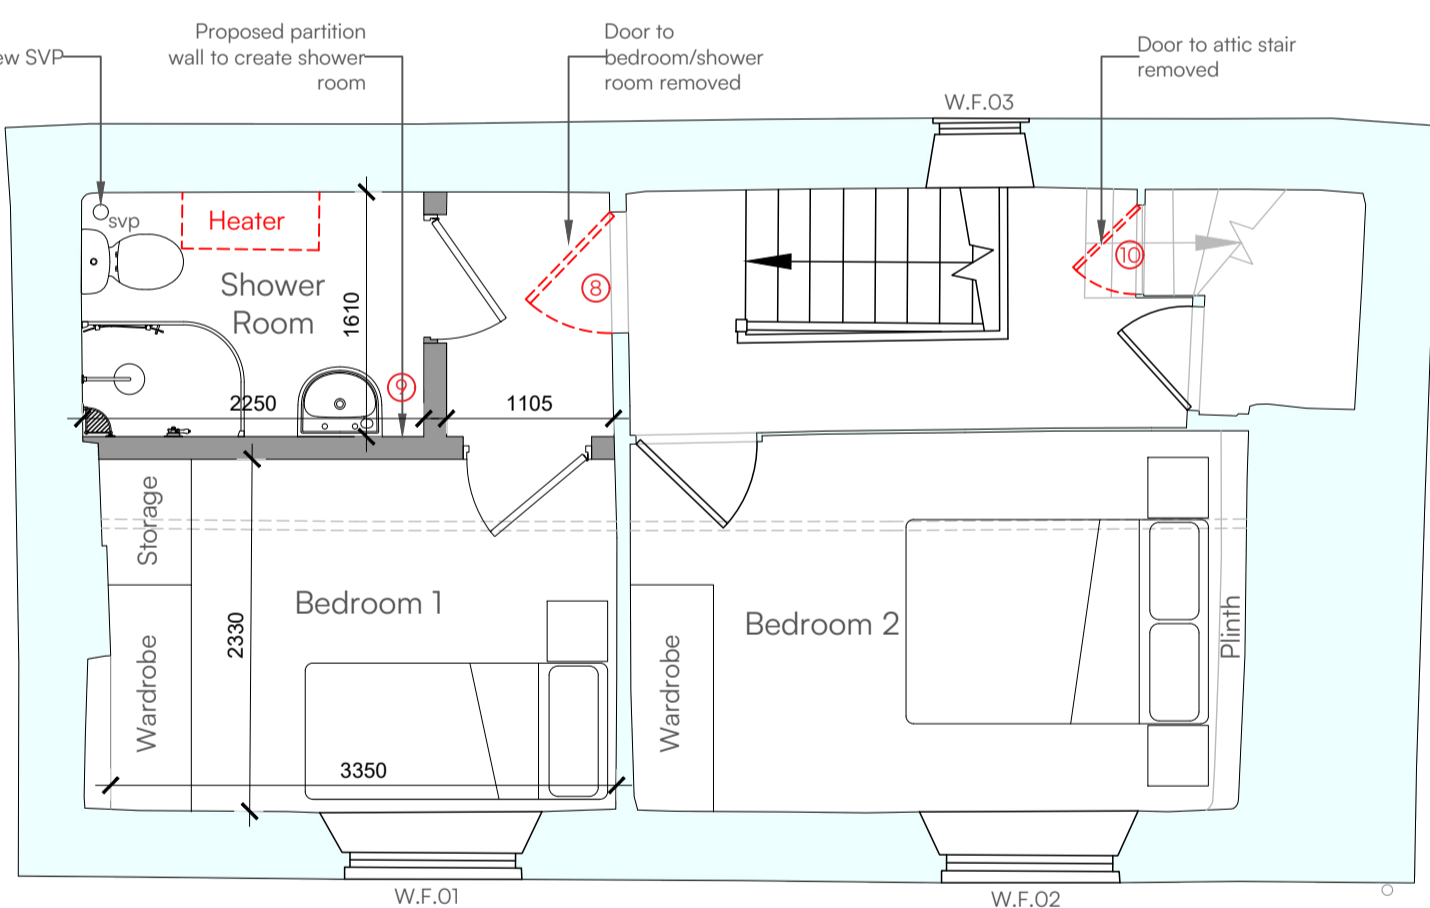

Proposed First Floor Plan
Scale 1:50

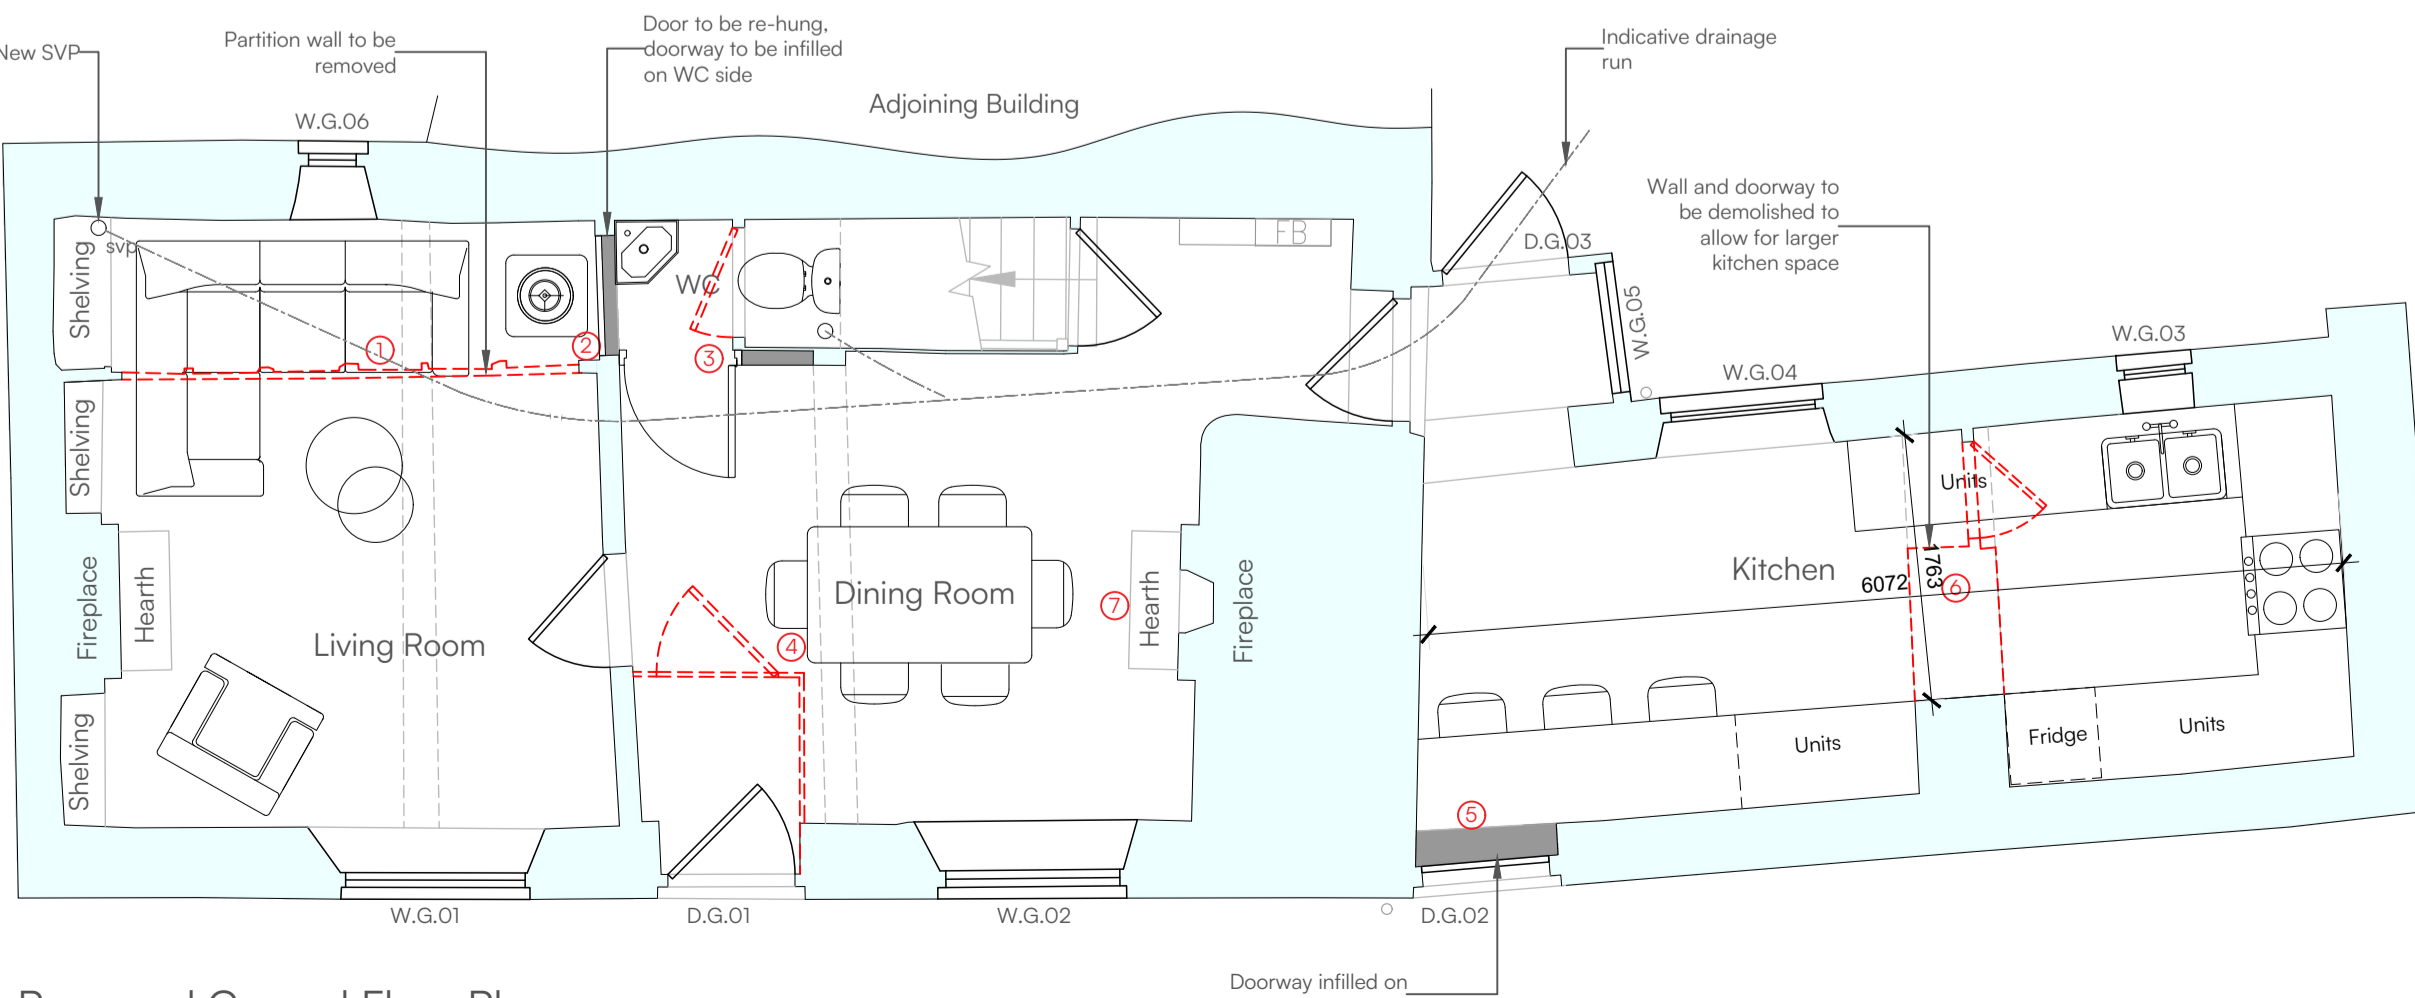

Proposed Ground Floor Plan
Scale 1:50

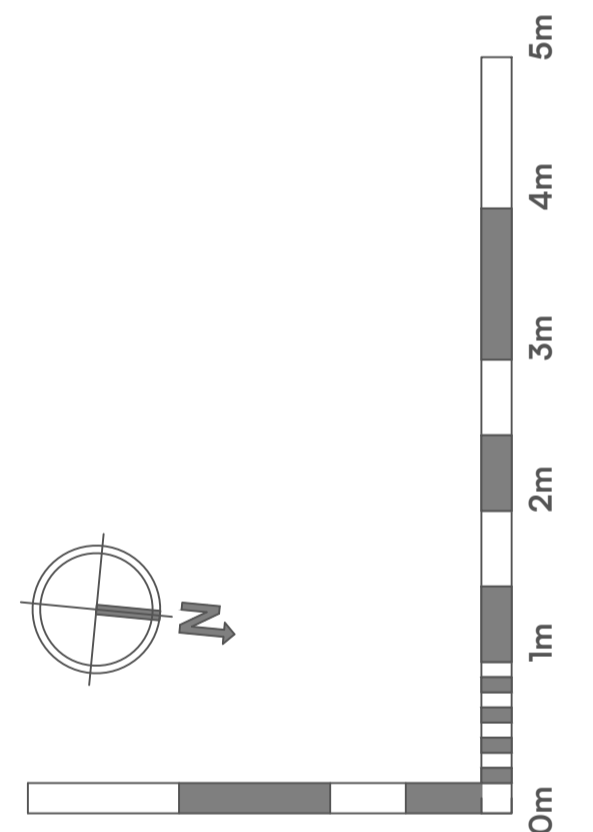

Visual Scale 1:50

Project Name:

Refurbishment & Alteration of Grade II Listed Building

Project Address:

1 Park Street,
Kings Cliffe,
Peterborough, PE8 6XN

Client:

Rumrat Renovate
LTD

Project:	Drg No:	Revision:
1739	05	-

Drawing Title:

Proposed
Floor Plans

Scale:	Paper size:
1:50	@A2

Drawn:	Checked:
EB	NF

Issue:

PLANNING