


Proposed South Elevation
Scale 1:50




Proposed East Elevation
Scale 1:50



Proposed North Elevation
Scale 1:50

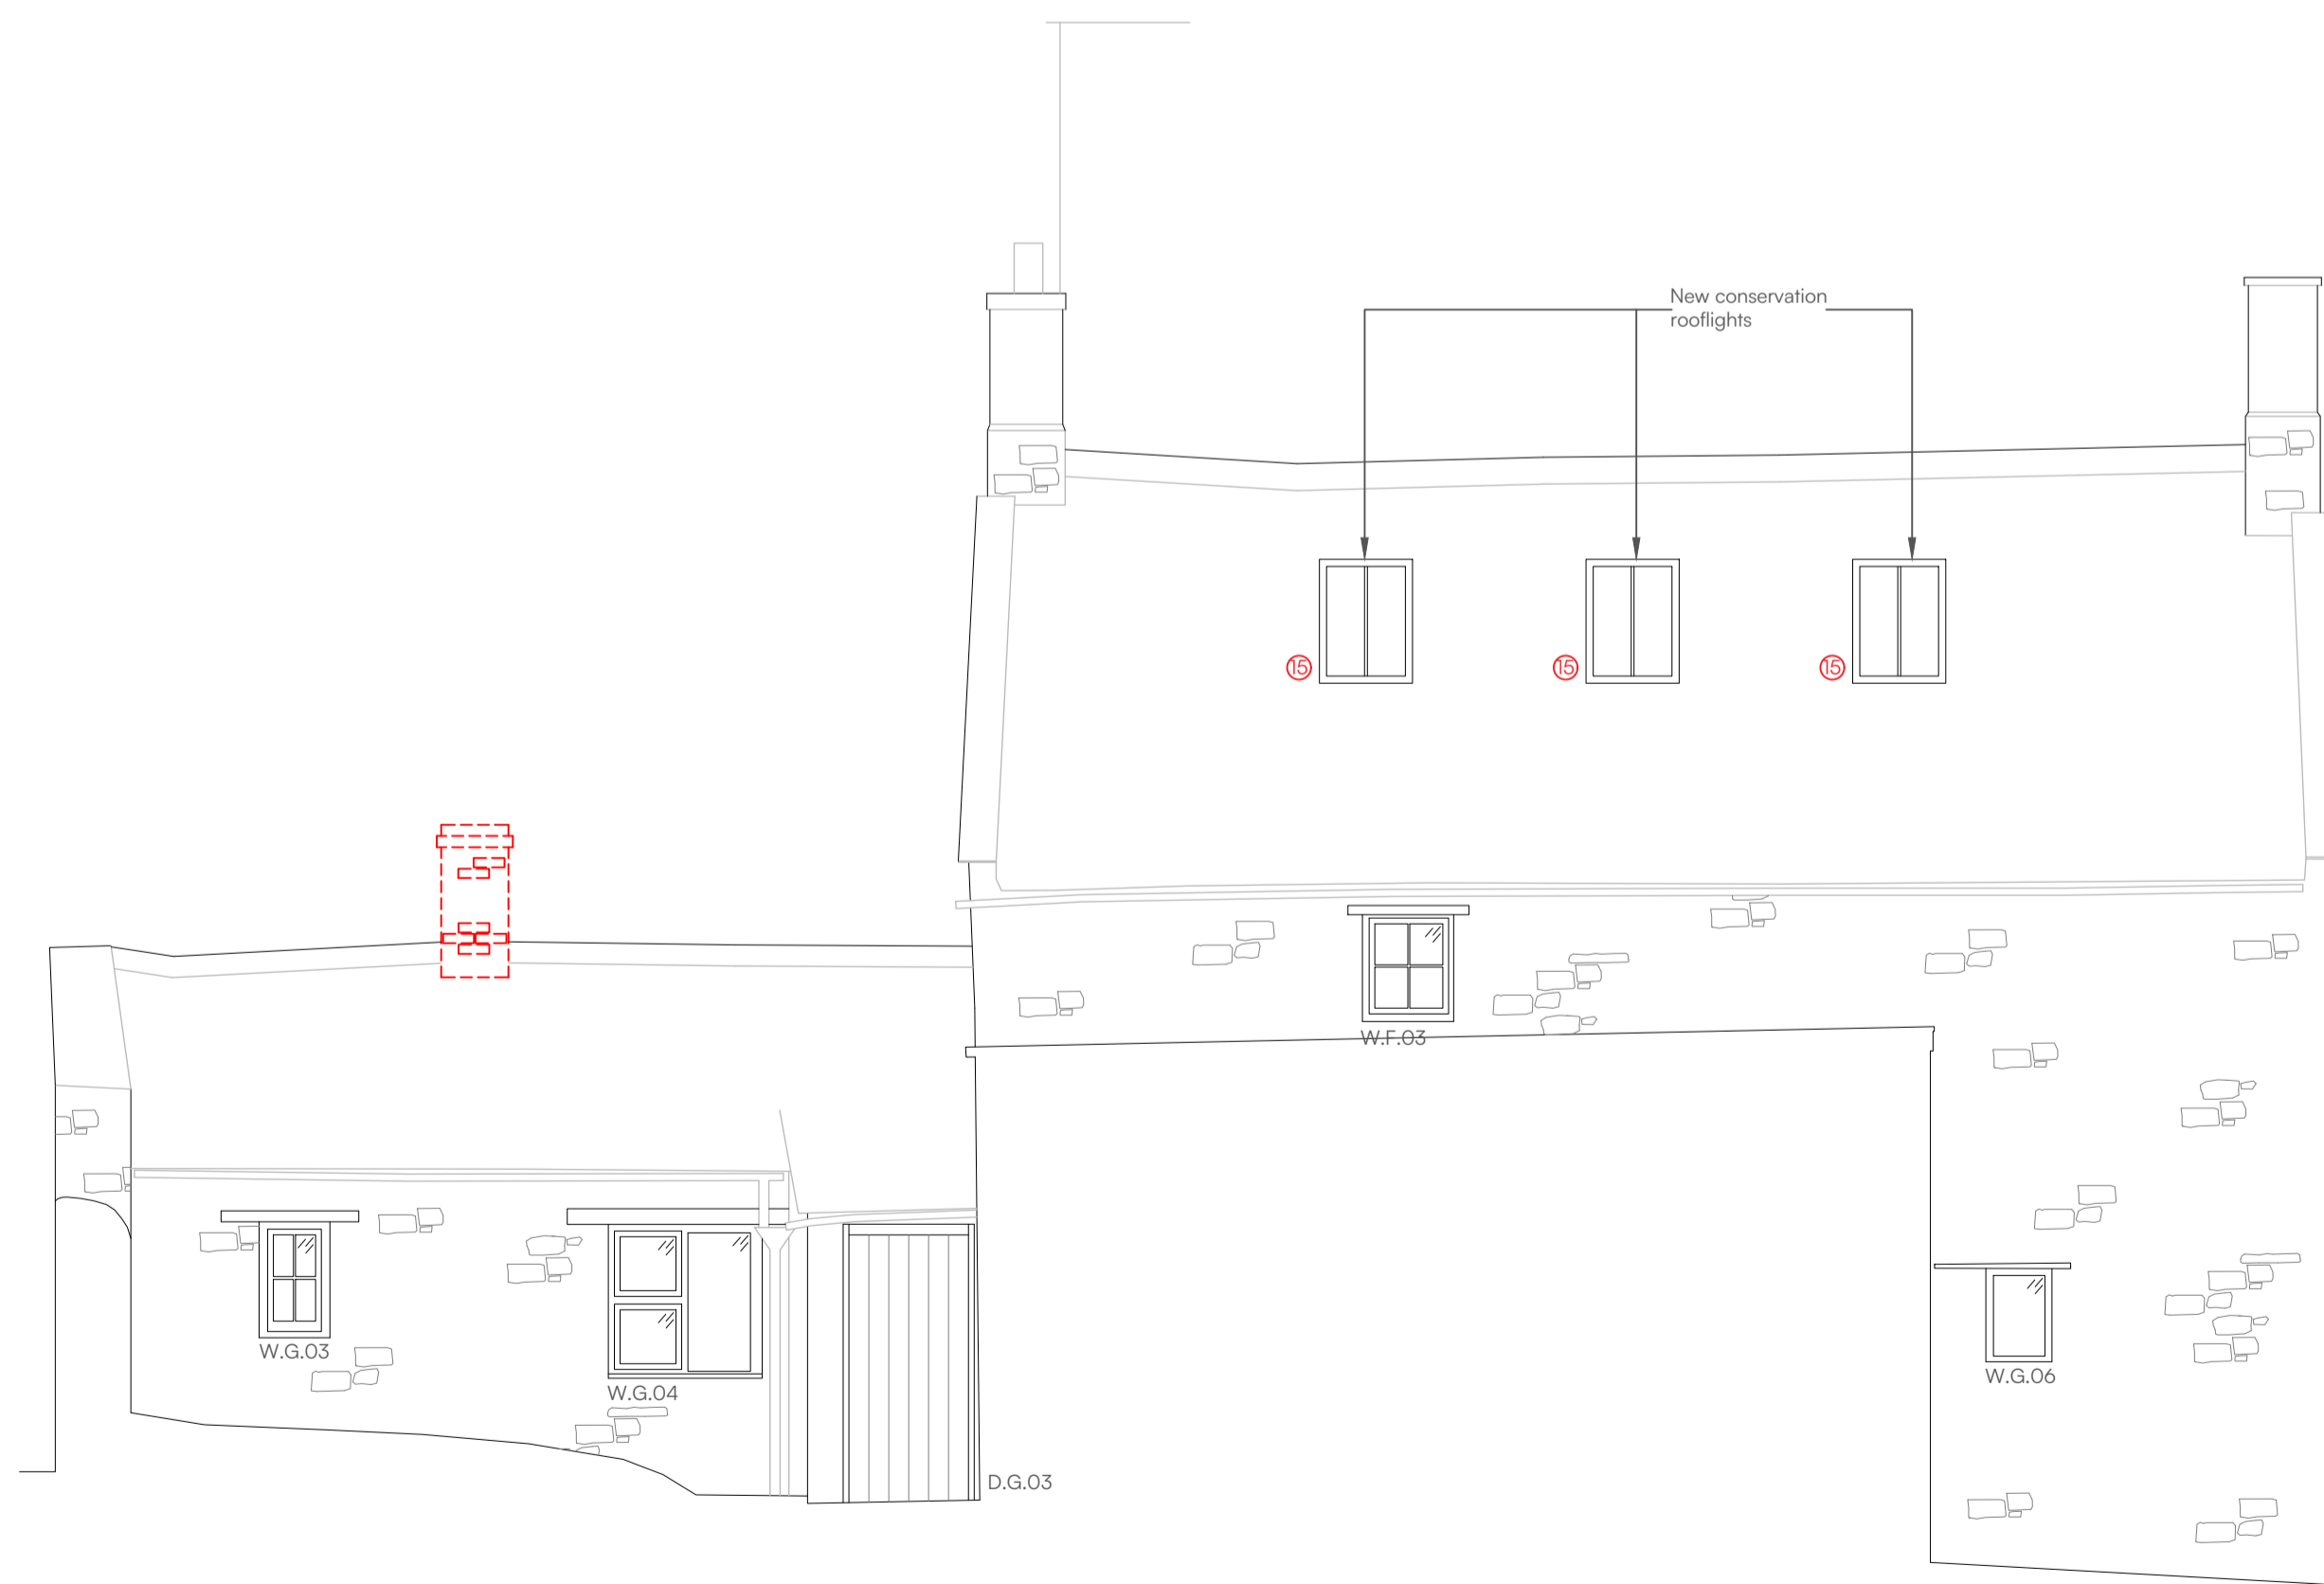

Proposed West Elevation
Scale 1:50

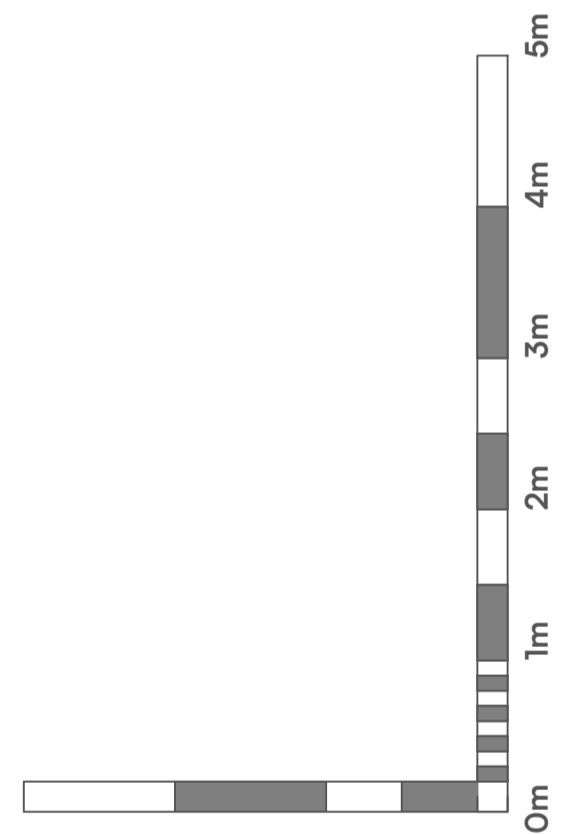

Visual Scale 1:50

Project Name:

Refurbishment & Alteration
of Grade II Listed Building

Project Address:

1 Park Street,
Kings Cliffe,
Peterborough, PE8 6XN

Client:

Rumrat Renovate
LTD

Project:	Drg No:	Revision:
1739	06	-

Drawing Title:

Proposed Elevations

Scale:	Paper size:
1:50	@A1

Drawn:	Checked:
EB	NF

Issue:

PLANNING