


First Floor Existing

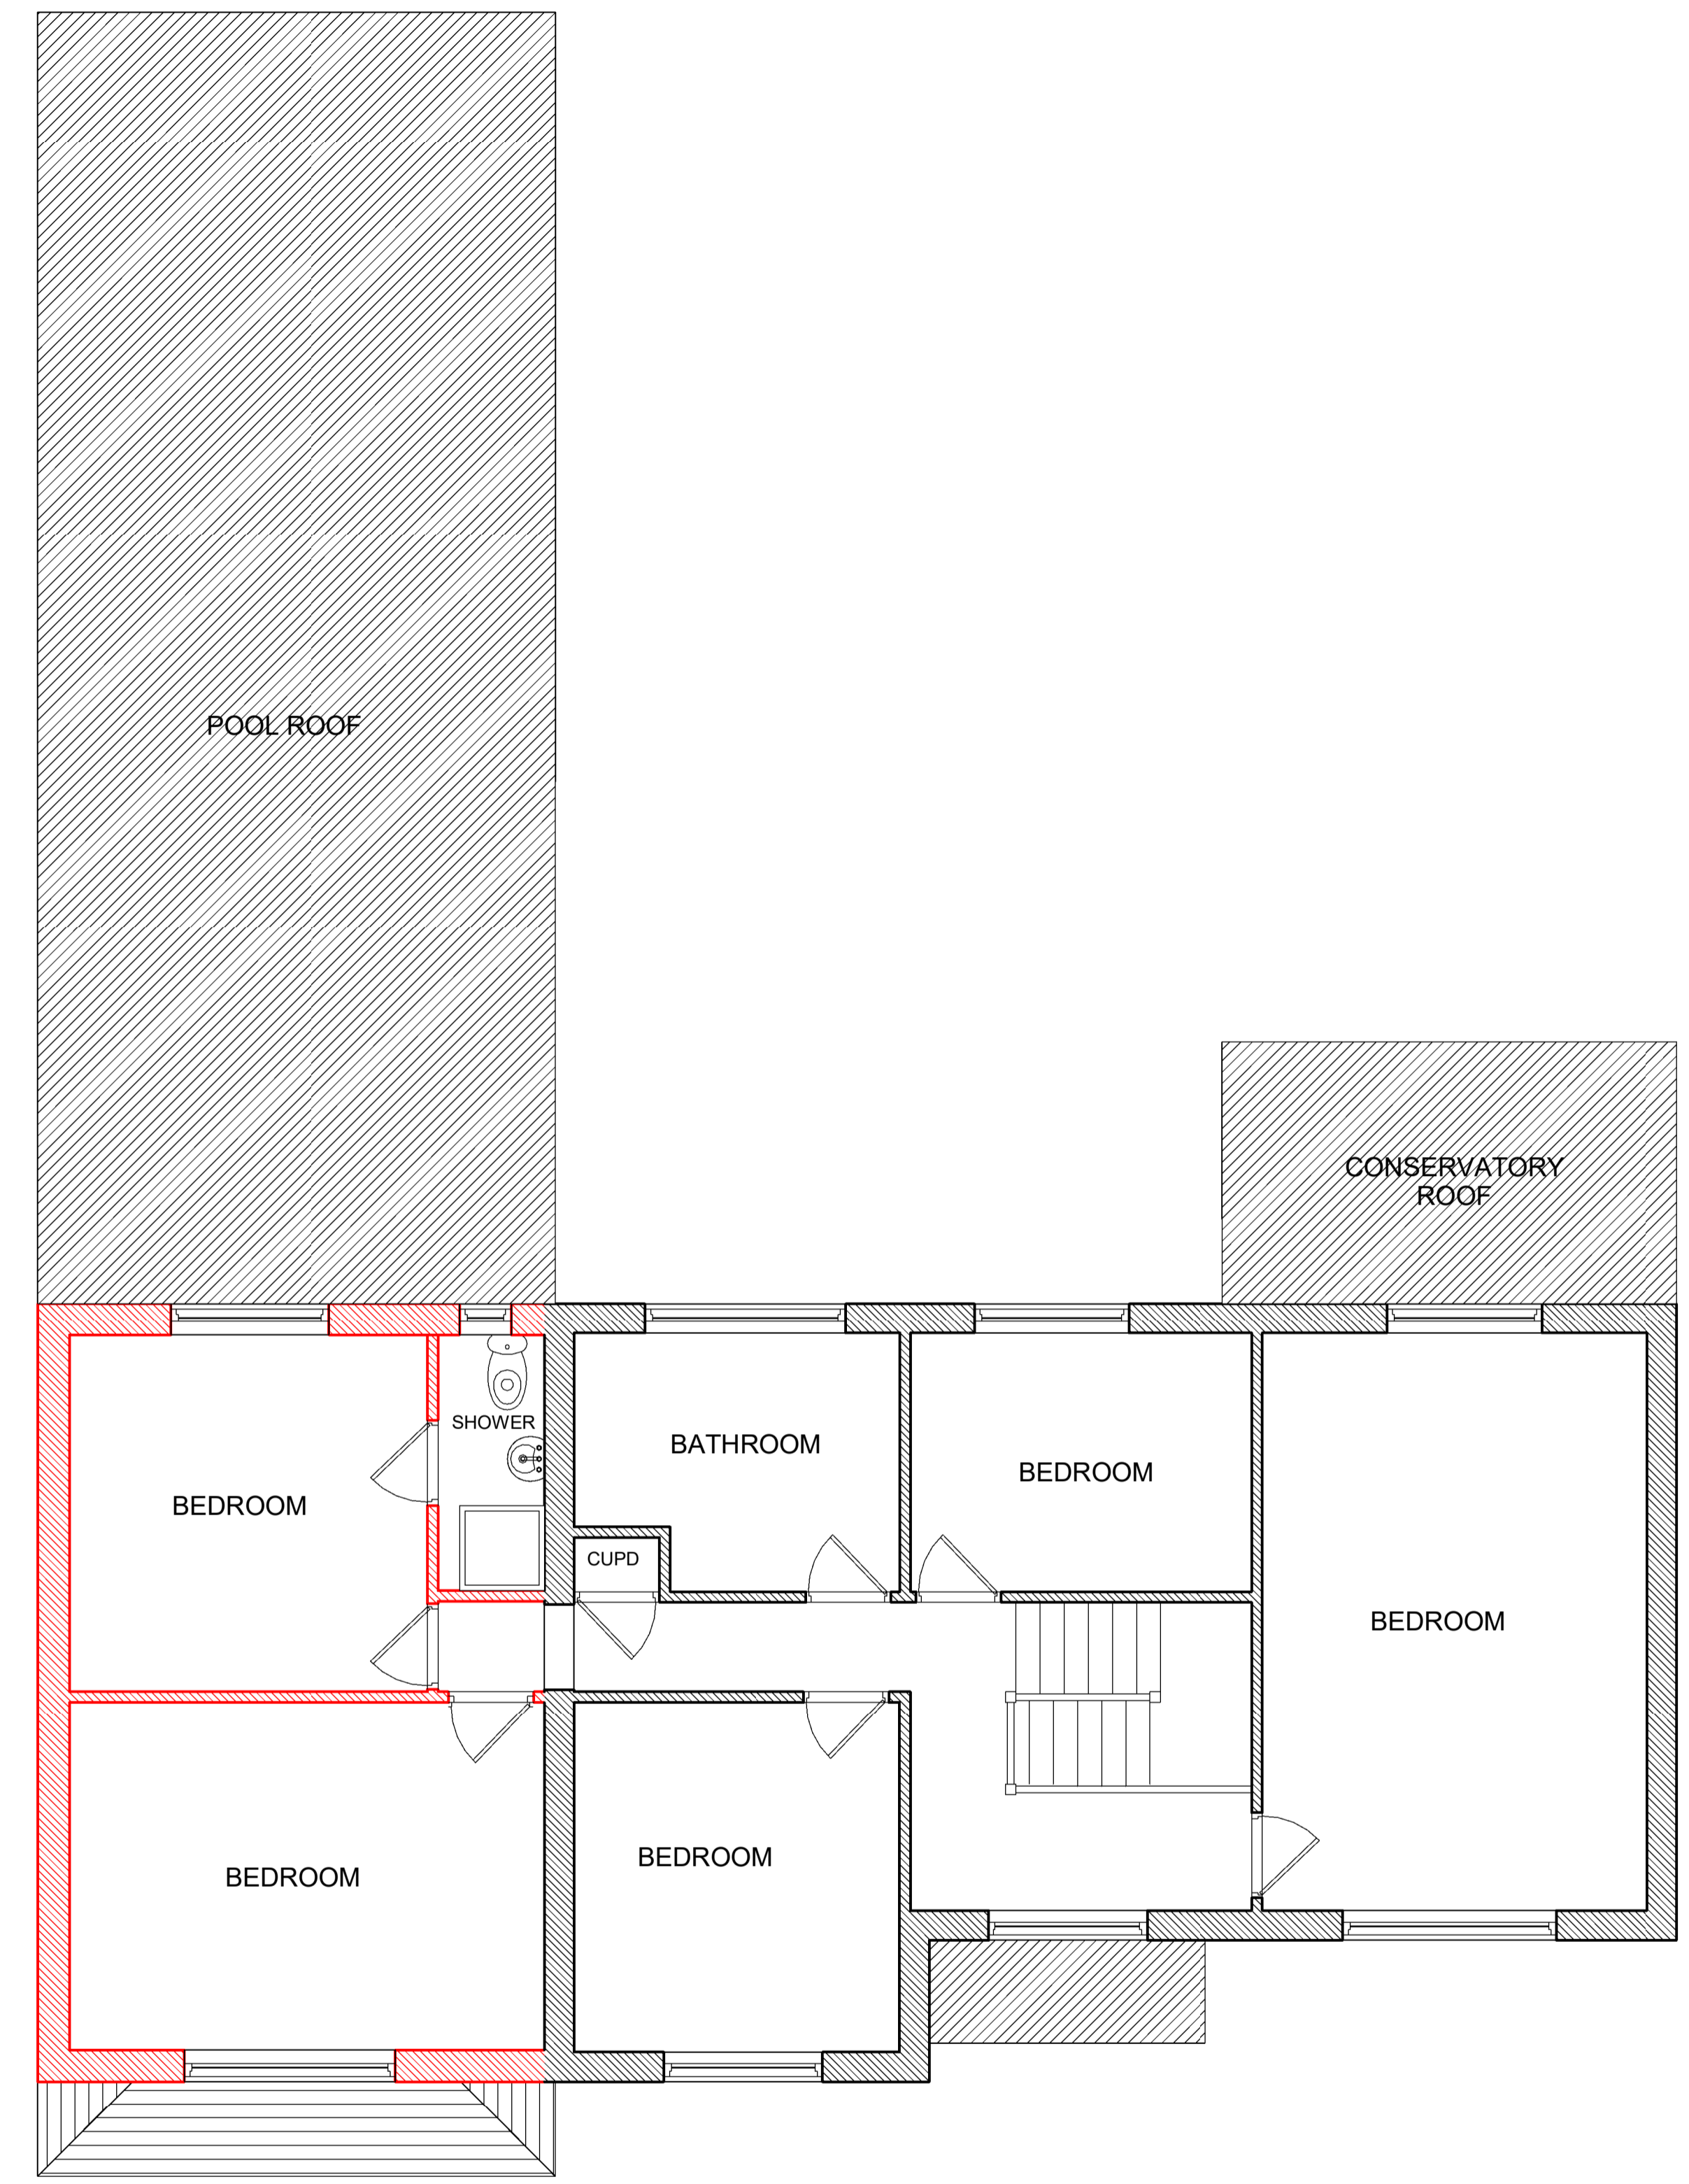

First Floor Proposed

Notes:

1. The materials used in any exterior work to be of a similar appearance to those used in the construction of the exterior of the existing building.
2. Do not scale off this drawing.

P1	20.12.23	TL	For Planning Submission
Rev	Date	Drawn	Amendment

WHITLINGHAM, THE RUTTS
 BUSHEY HEATH WD23 1LH
 FIRST FLOOR PLAN
 Status
FOR PLANNING SUBMISSION

Owner	Saravanan Shankar
Scales	1:50 at A1
Drawing No	1/1010
Rev	1