



Notes:

1. The materials used in any exterior work to be of a similar appearance to those used in the construction of the exterior of the existing building.
2. Do not scale off this drawing.

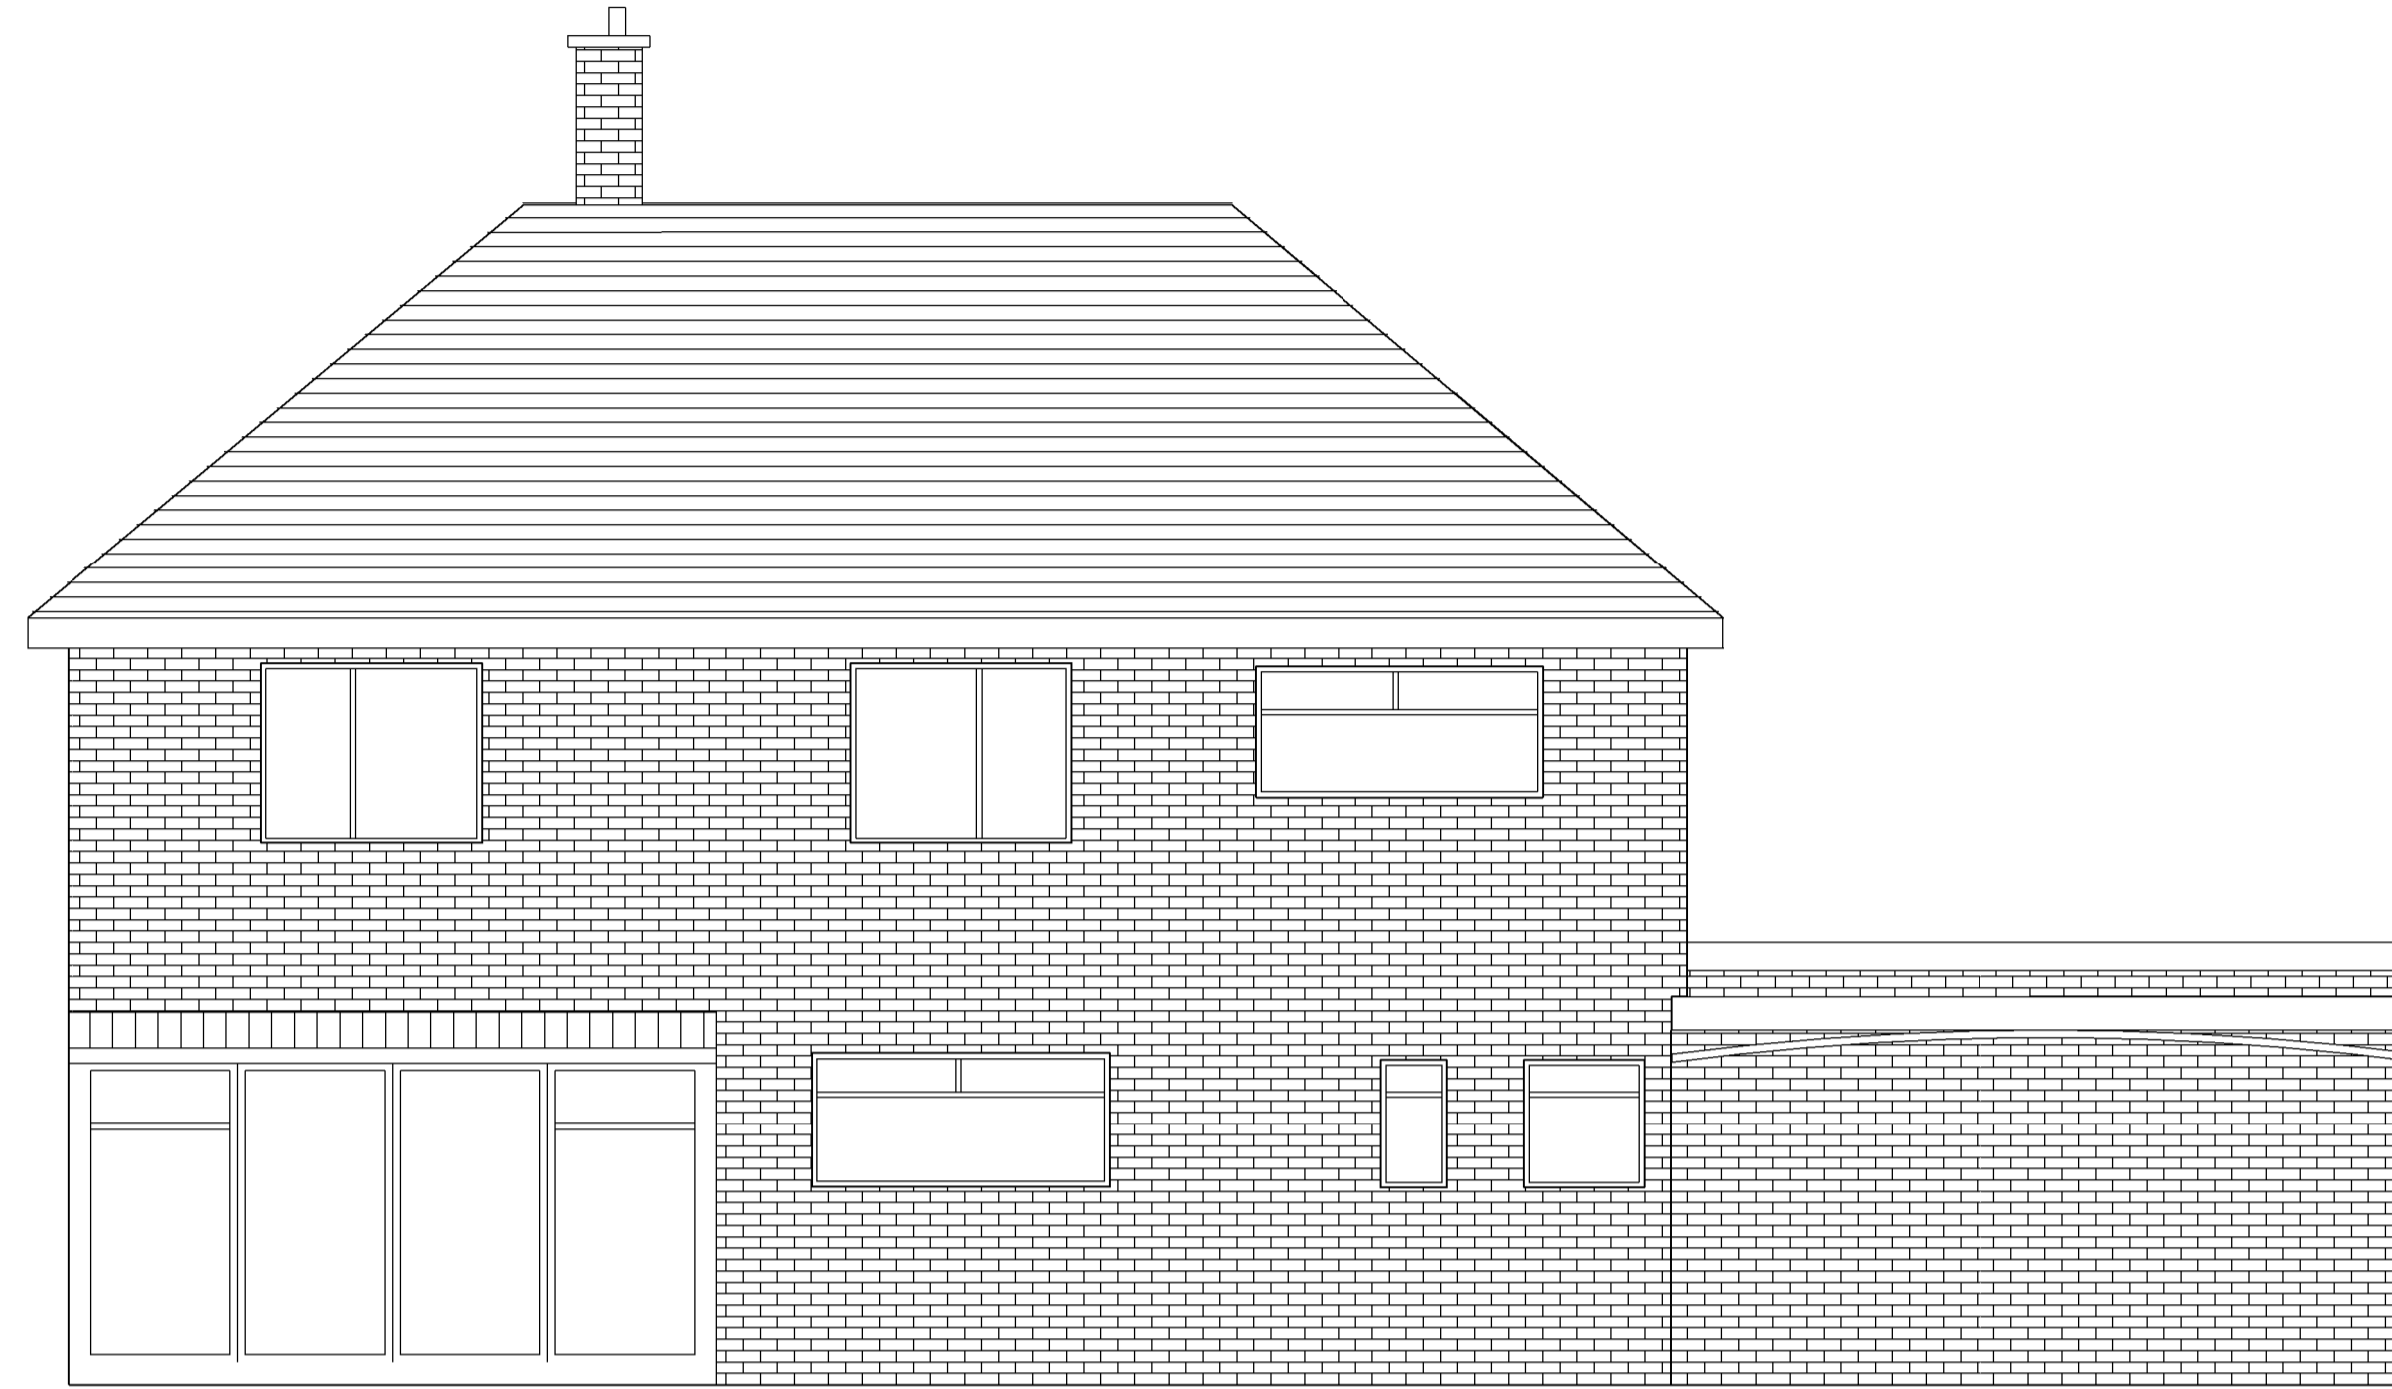

Rear Elevation Existing

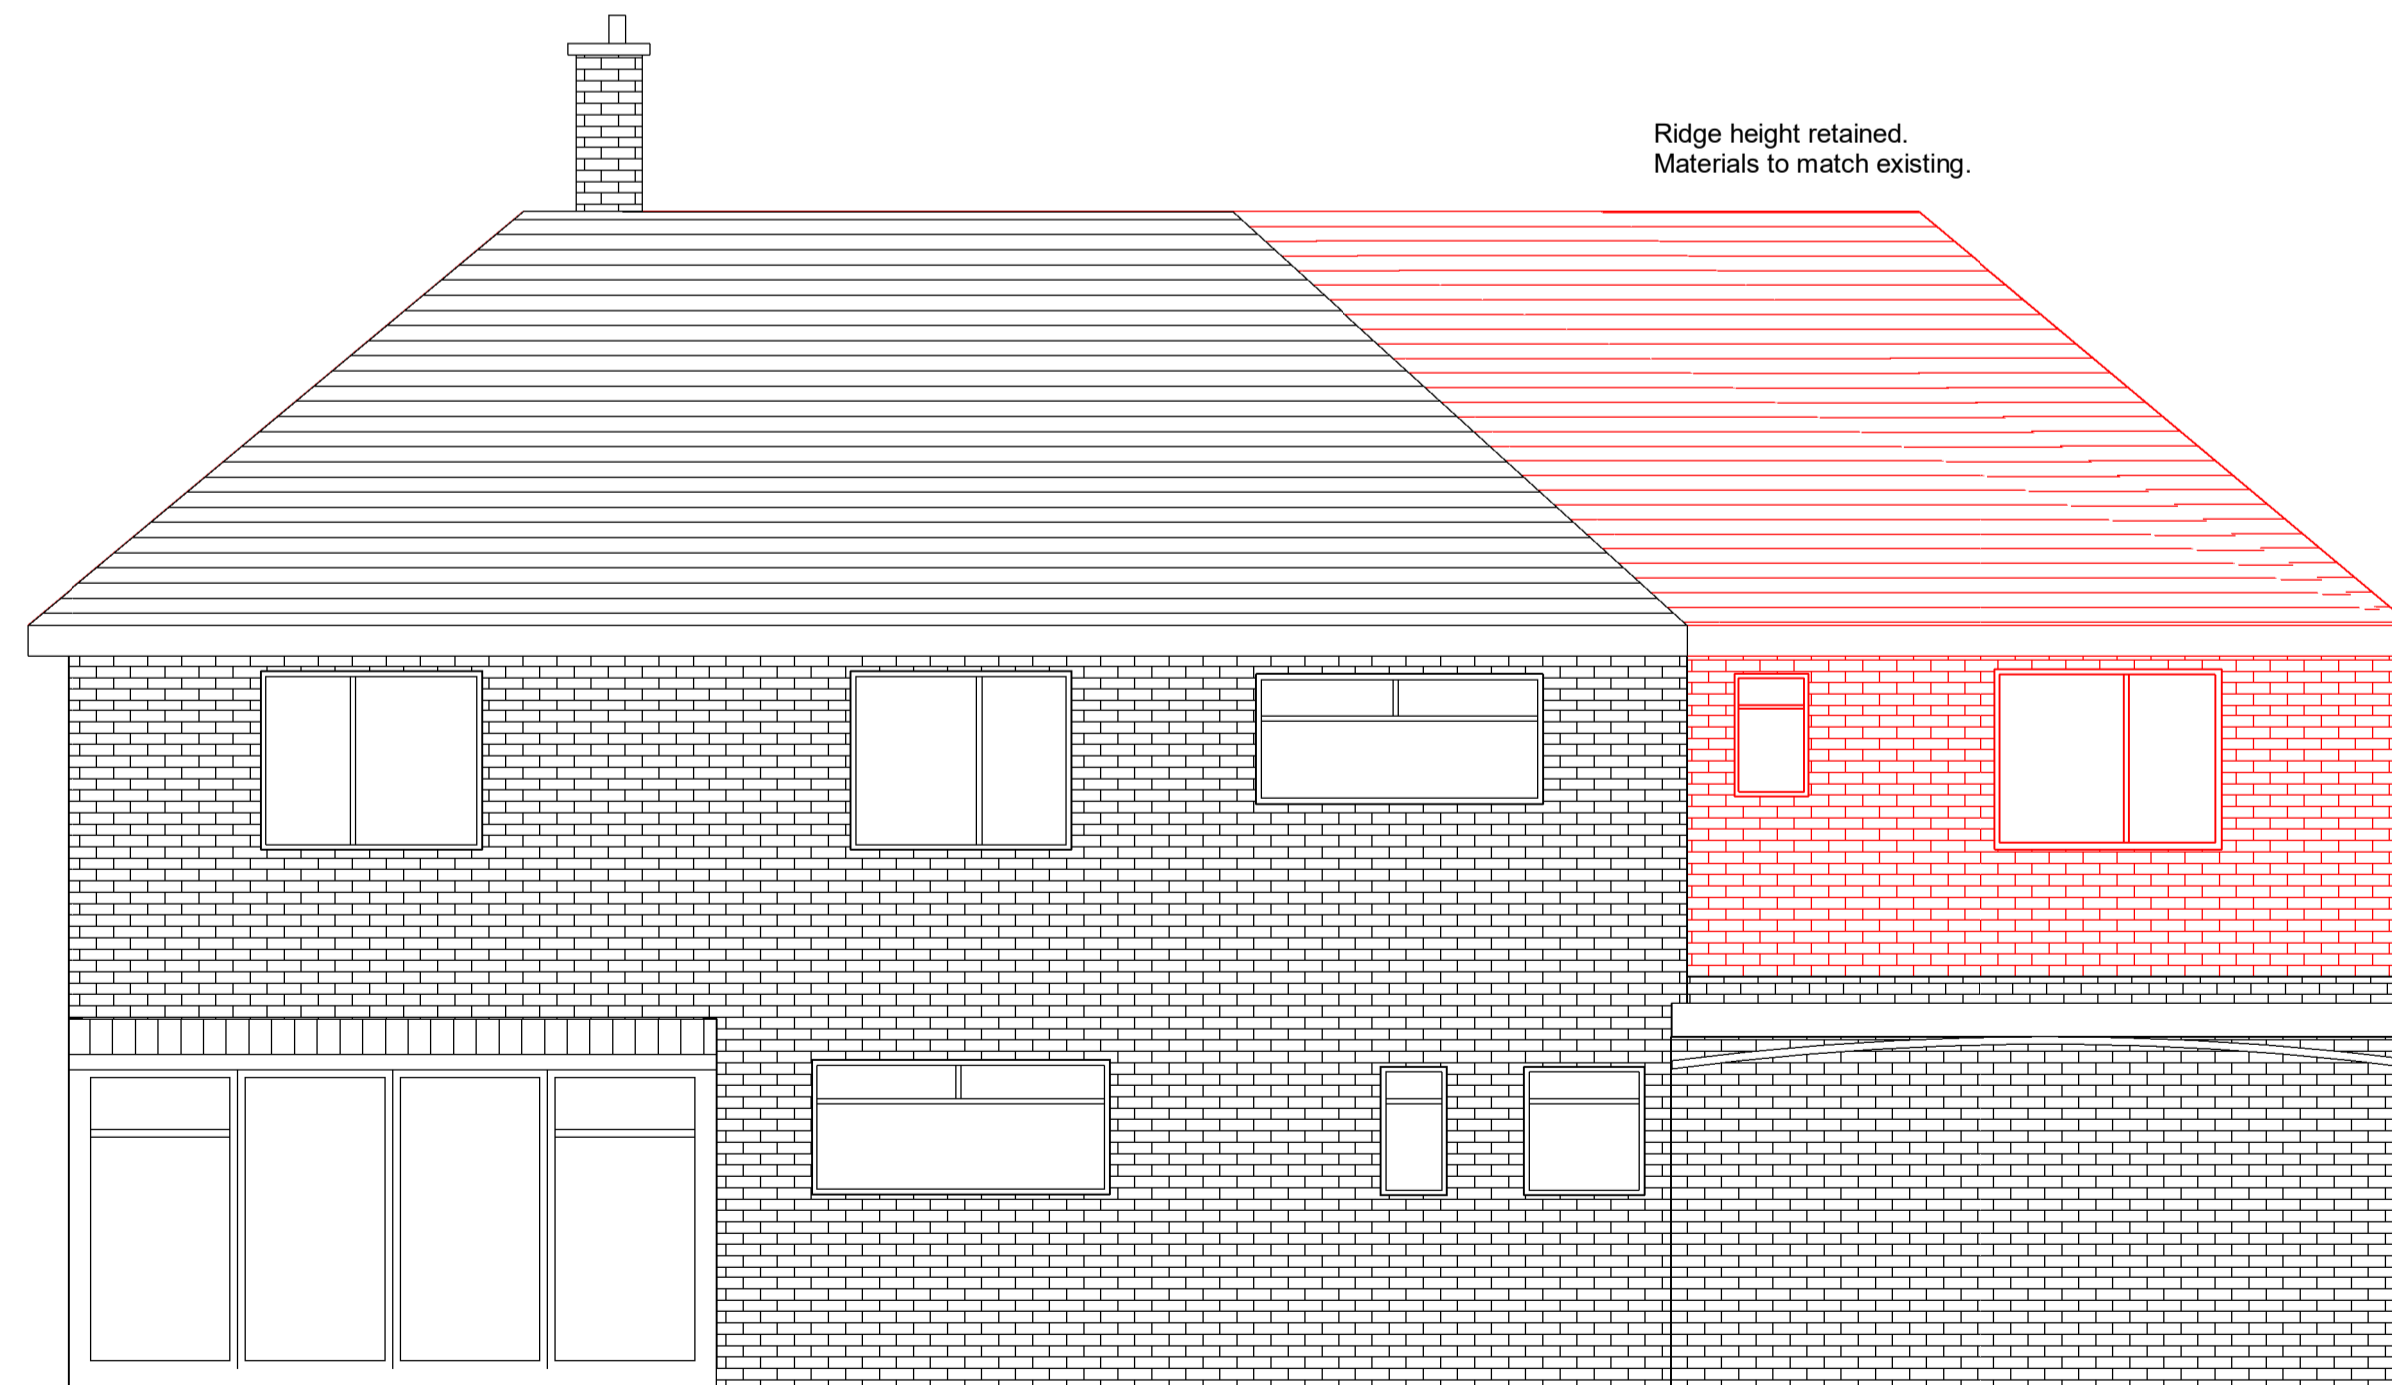

Rear Elevation Proposed

| Rev | Date | Drawn | Amendment |
|-----|----------|-------|-------------------------|
| P1 | 20.12.23 | TL | For Planning Submission |

WHITLINGHAM, THE RUTTS
BUSHEY HEATH WD23 1LH

REAR ELEVATION

Status
**FOR PLANNING
SUBMISSION**

Owner Saravanan Shankar

Scales 1:50 at A1

| Drawing No | Rev |
|------------|-----|
| 1/2010 | 1 |