


Notes:

1. The materials used in any exterior work to be of a similar appearance to those used in the construction of the exterior of the existing building.
2. Do not scale off this drawing.



Front Elevation Existing

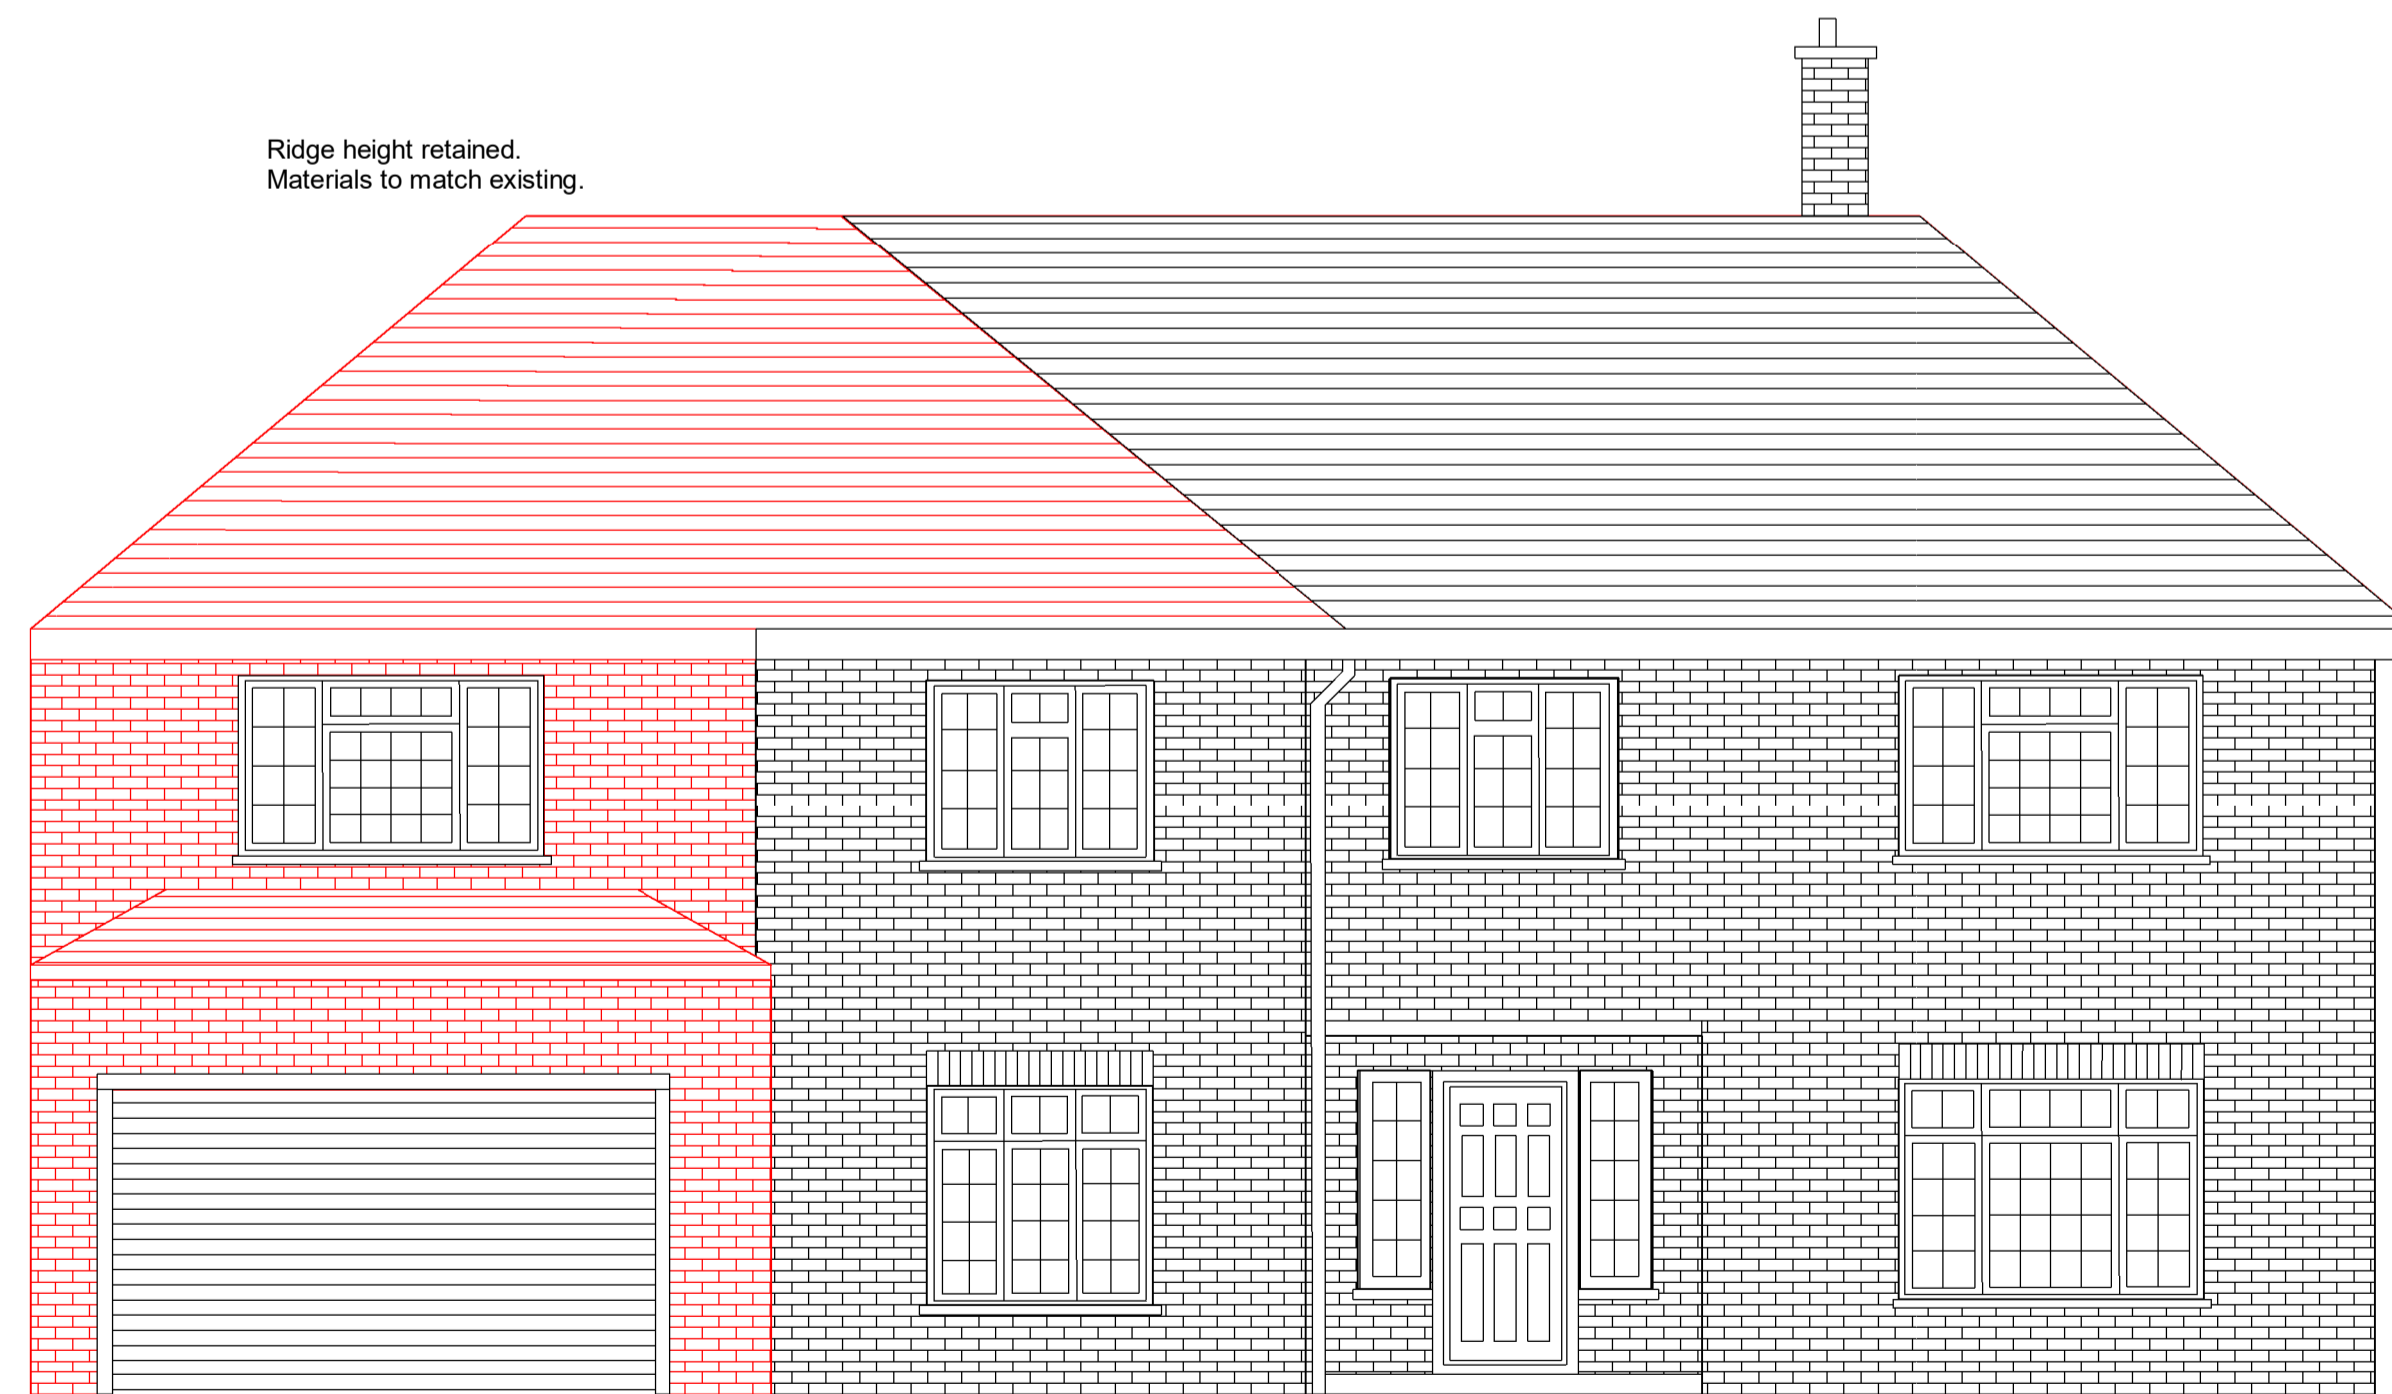

Front Elevation Proposed

Rev	Date	Drawn	Amendment
P1	20.12.23	TL	For Planning Submission

WHITLINGHAM, THE RUTTS  
BUSHEY HEATH WD23 1LH

FRONT ELEVATION

Status  
**FOR PLANNING  
SUBMISSION**

Owner Saravanan Shankar

Scales 1:50 at A1

Drawing No	Rev
1/2000	1