


Ground level Existing

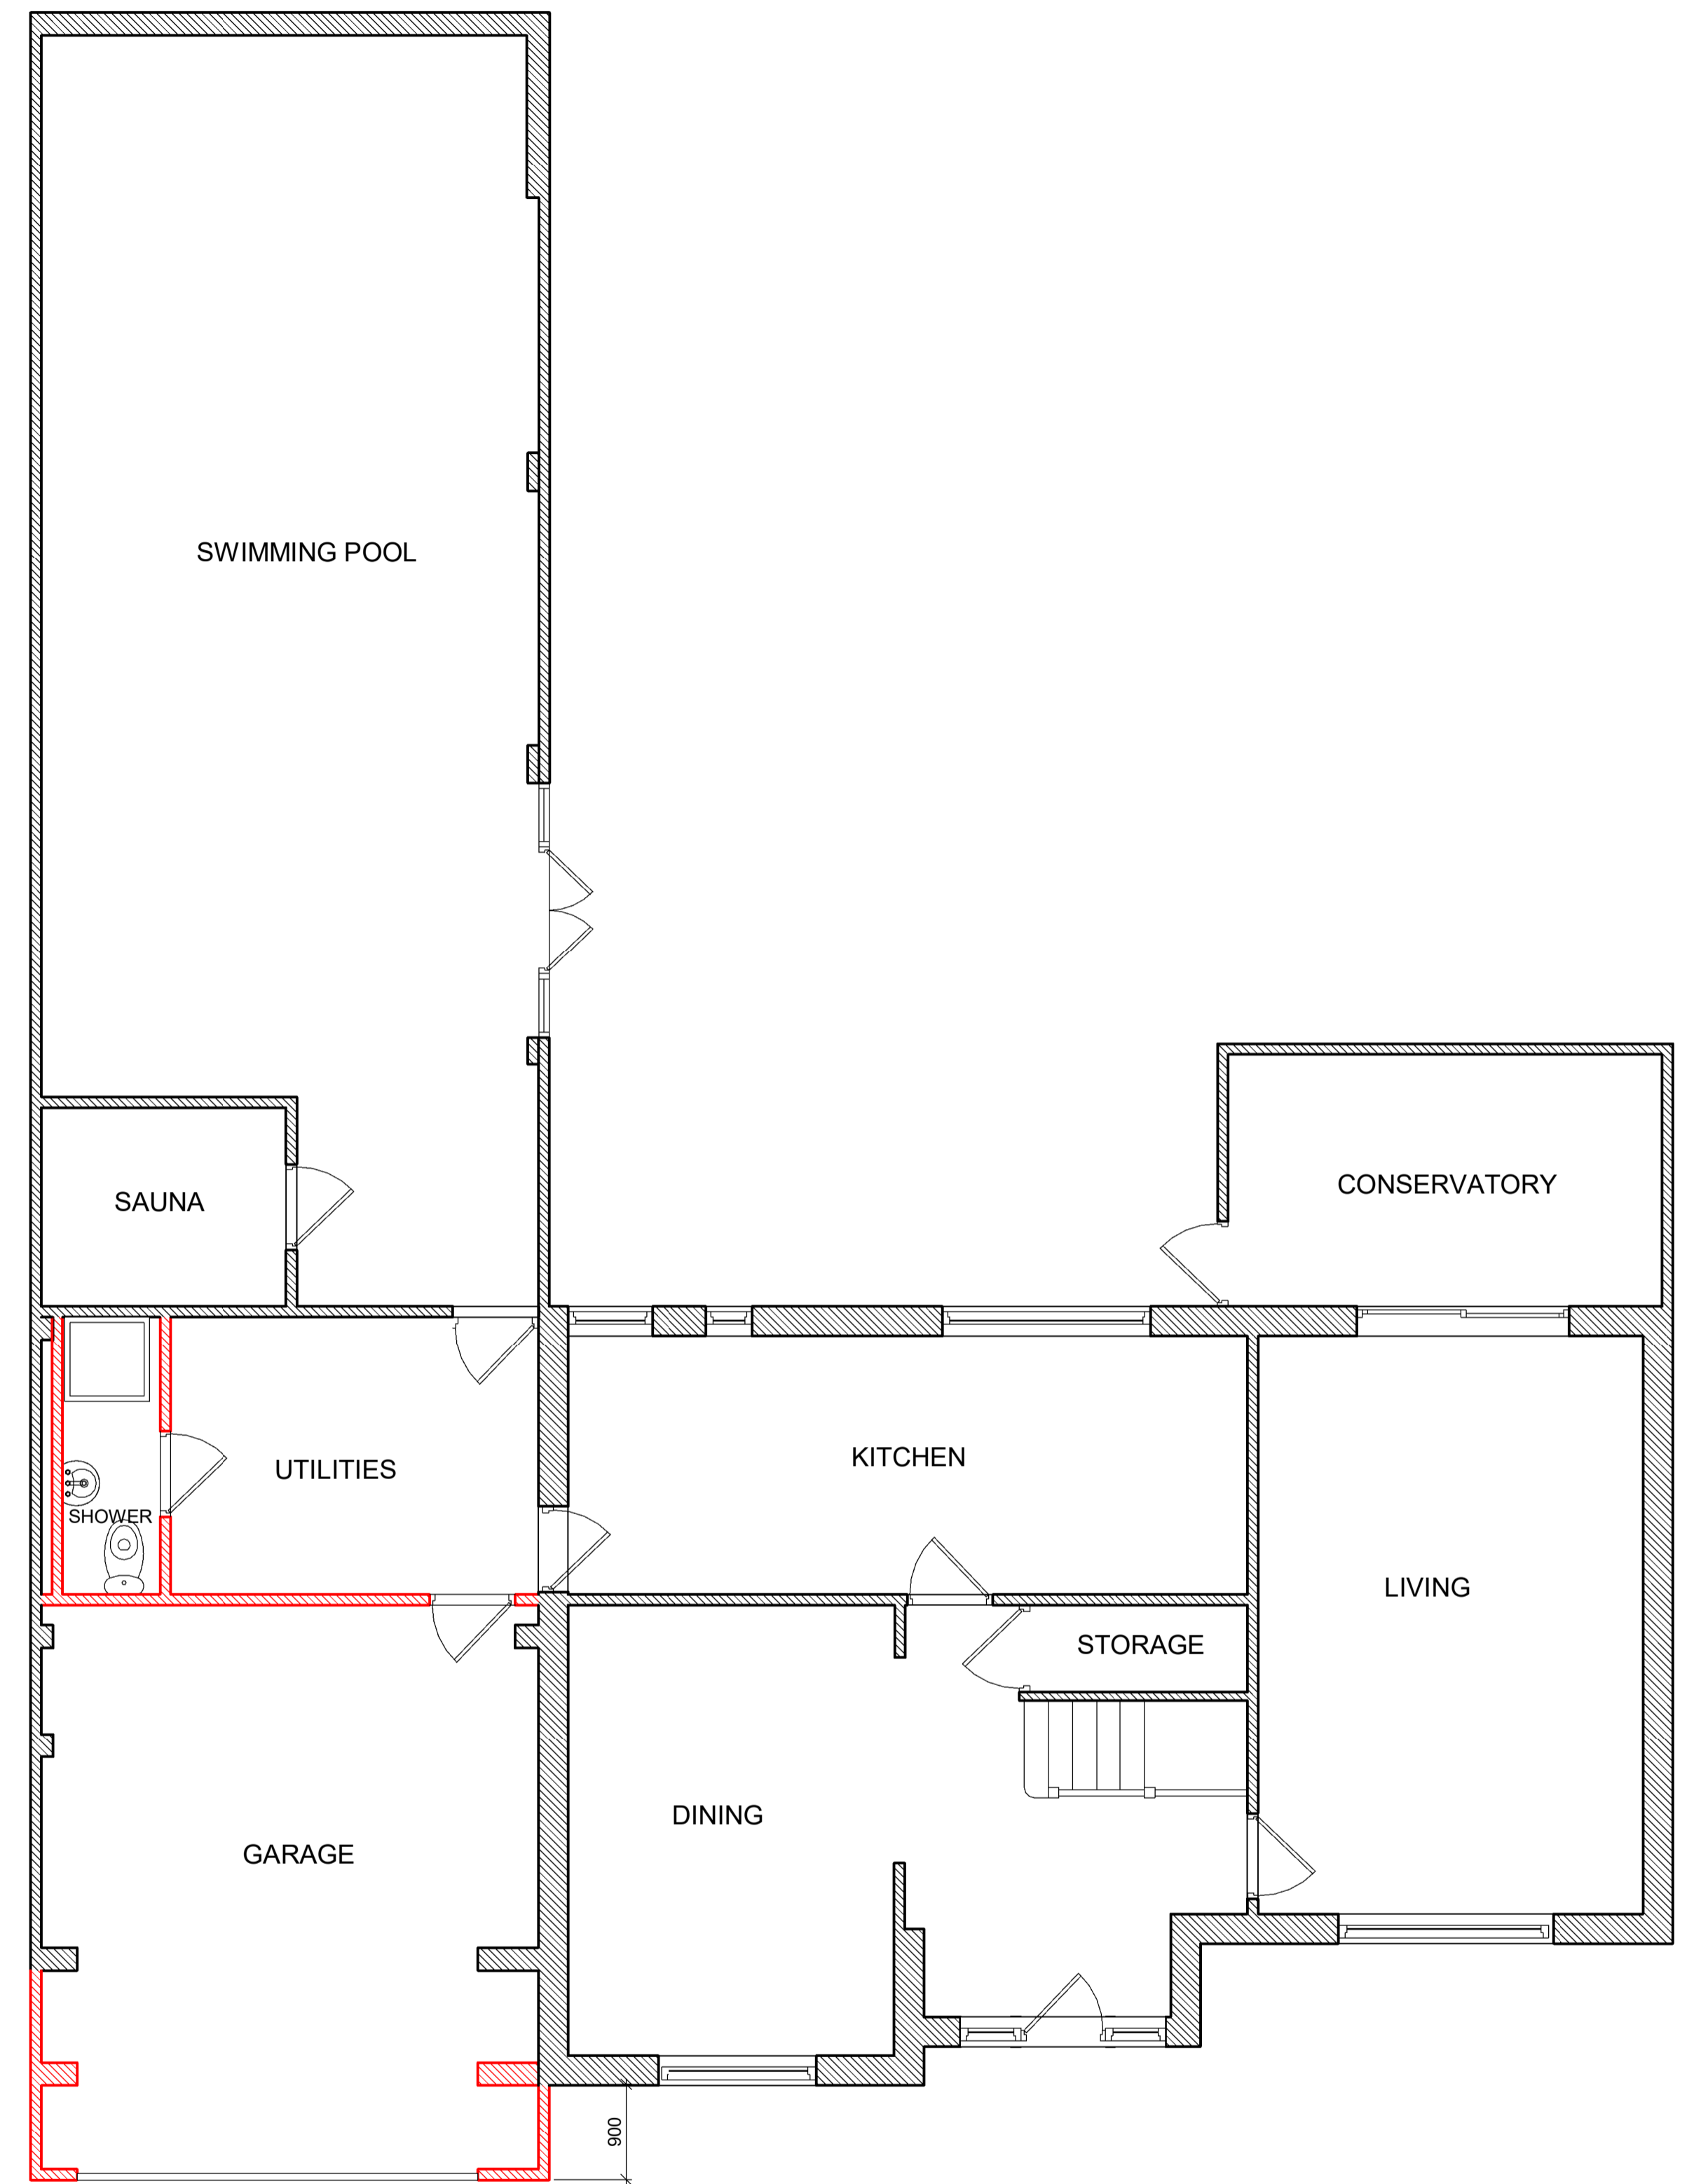

Ground level Proposed

Notes:

1. The materials used in any exterior work to be of a similar appearance to those used in the construction of the exterior of the existing building.
2. Do not scale off this drawing.

P1	20.12.23	TL	For Planning Submission
Rev	Date	Drawn	Amendment

WHITLINGHAM, THE RUTTS
BUSHEY HEATH WD23 1LH

GROUND FLOOR PLAN

Status
**FOR PLANNING
SUBMISSION**

Owner Saravanan Shankar

Scales 1:50 at A1

Drawing No Rev

1/1000

1