


Scale 1:50

Front Elevation.

Proposed.

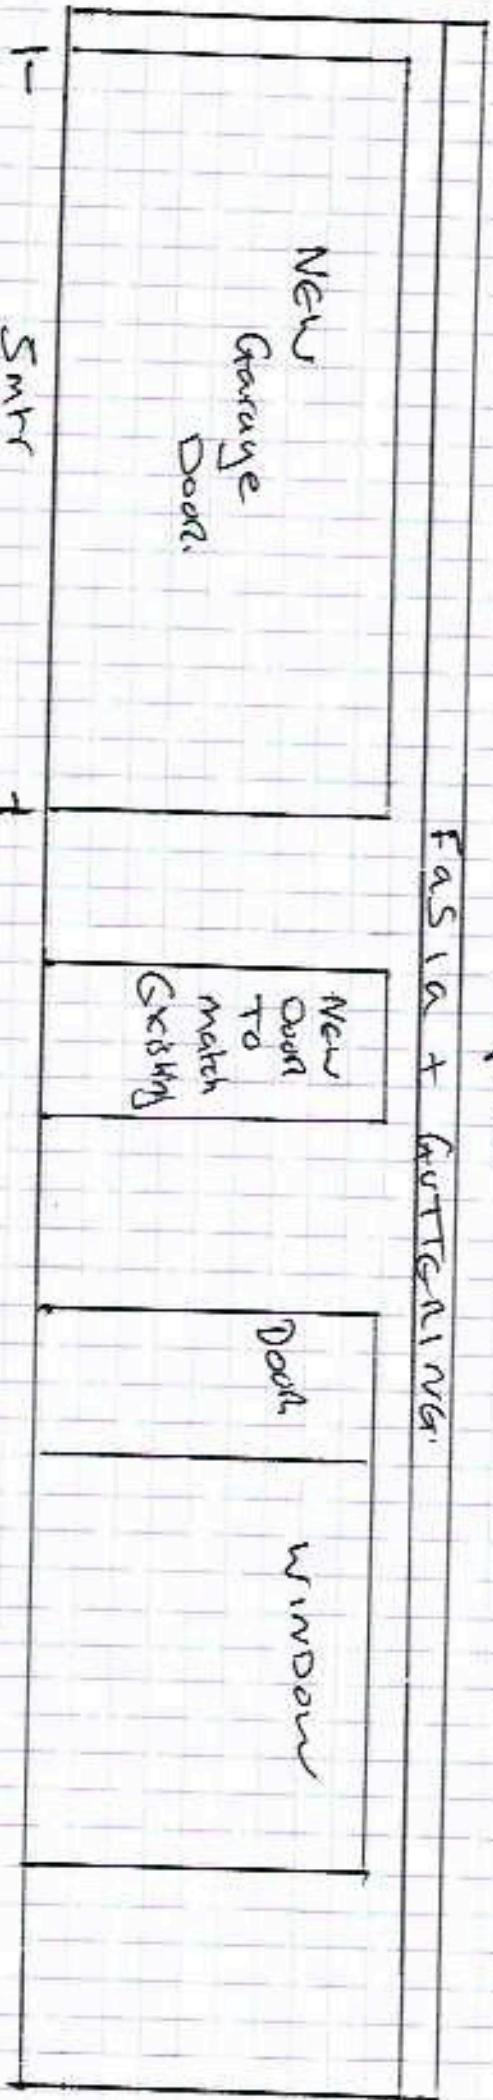

Existing.

