




Printed or electronic copies of this drawing can be scaled for planning purposes only. Any discrepancies with this drawing to be reported and clarified prior to commencing work on site, if in doubt - Ask.
 Corporate Architecture Ltd accept no responsibility for works not undertaken fully in accordance with this drawing and relevant specifications.
 Copyright © Corporate Architecture Limited

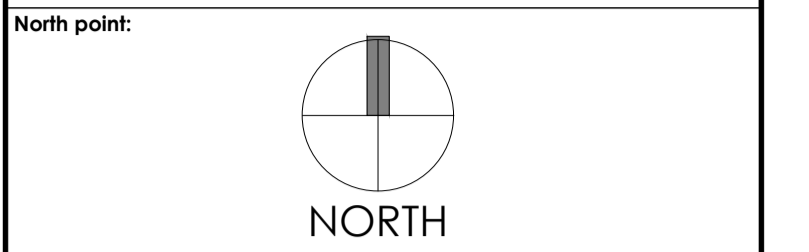

Notes:

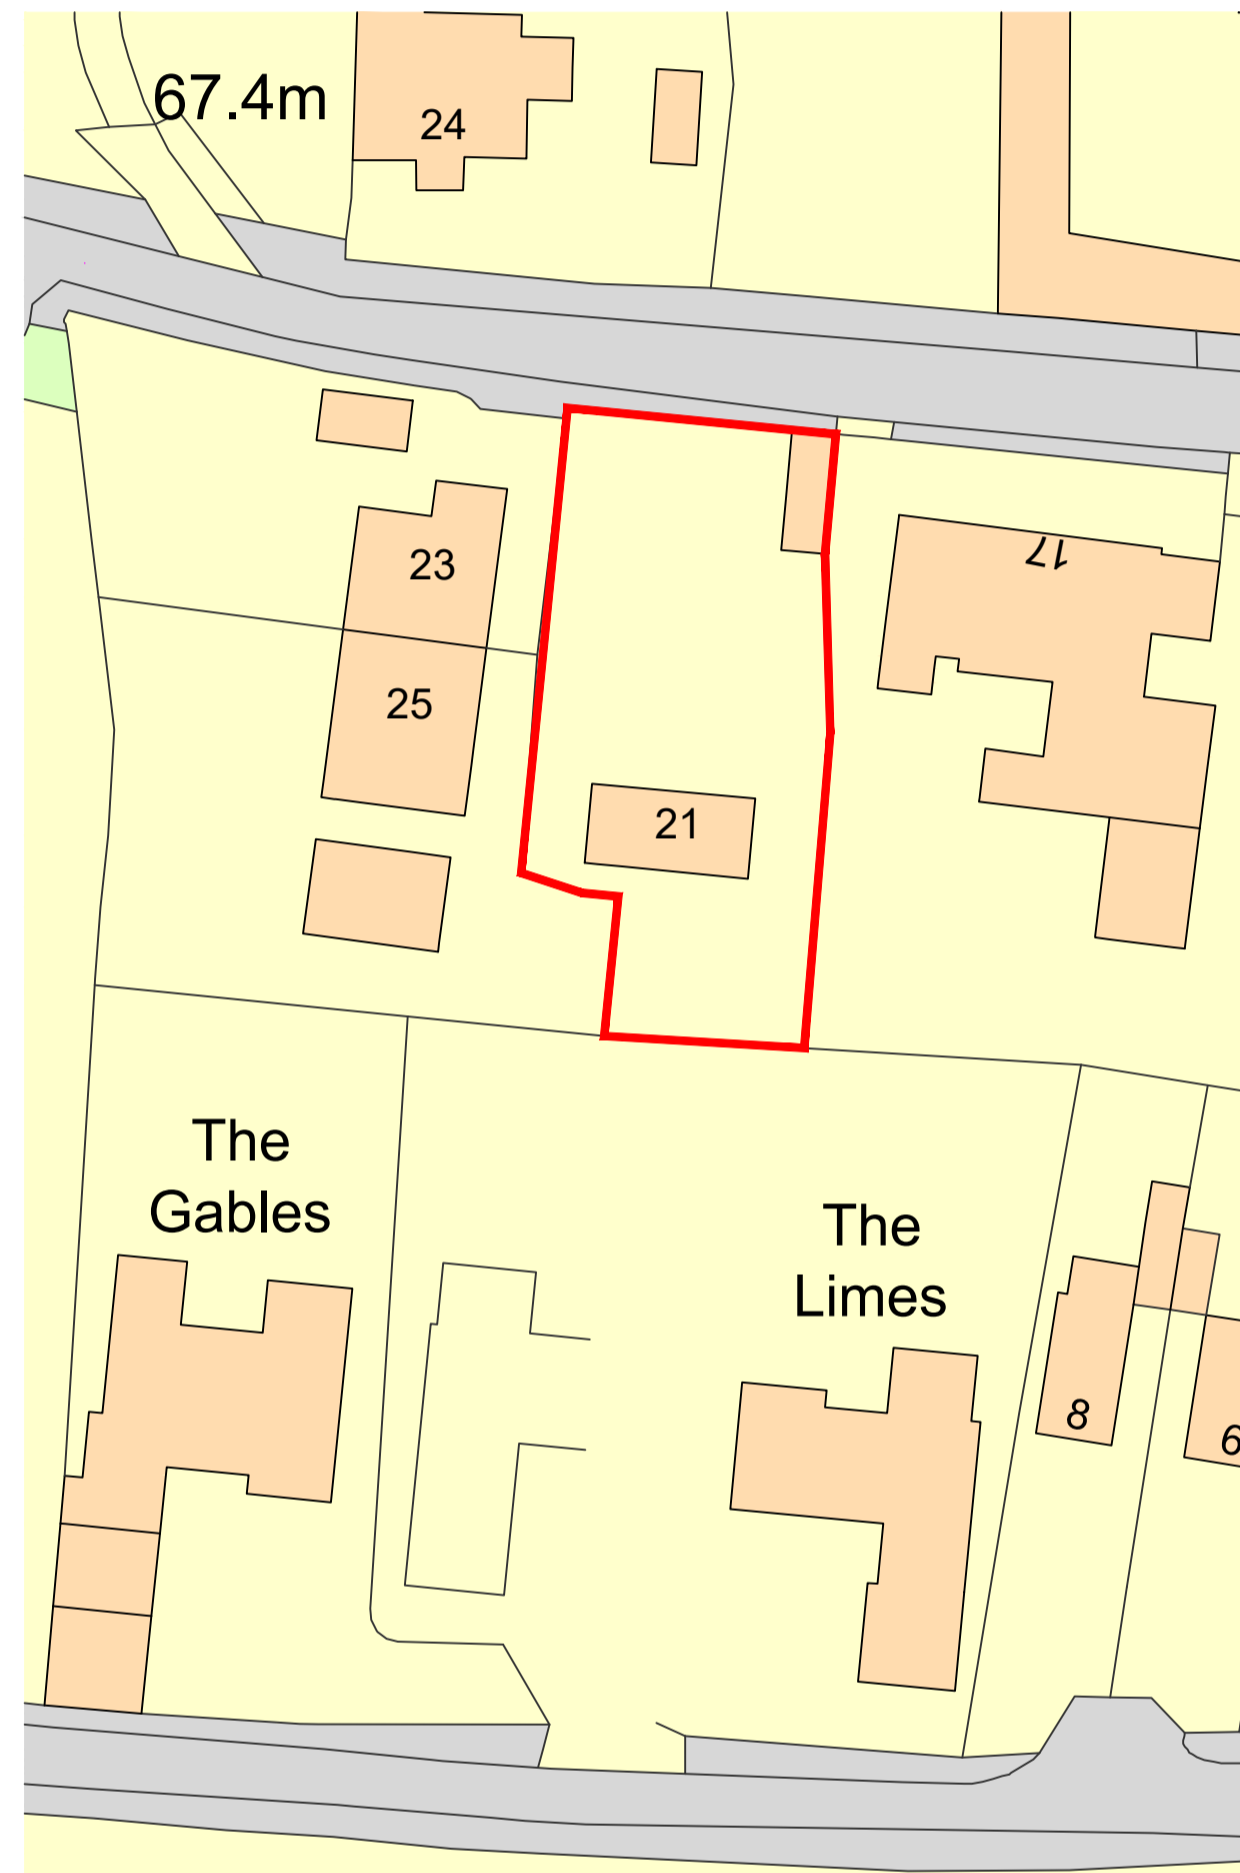

Site Plan 1:500

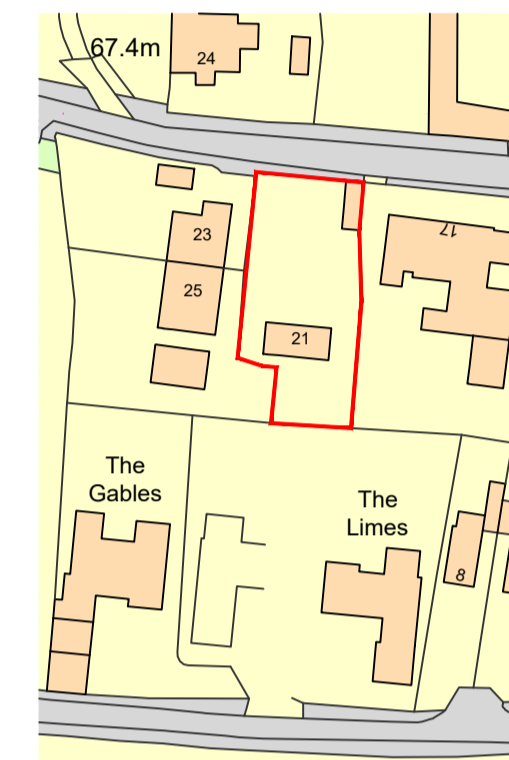

Location Plan 1:1250

Revision Log:

Rev:	Description:	By:	Date:
P1	Planning Issue	DH	13.11.23

Project:
 Extension and Alterations to
 The Anchorage
 21 Lyndon Road
 North Luffenham
 LE15 8JZ

Client:
 Annie Hairsine & Emma Longers
 The Anchorage
 21 Lyndon Road
 North Luffenham
 LE15 8JZ

Scale:
 VARIOUS

Drawn by:	Checked:	Date:	Paper Size:
DH		Feb '23	A1

Drawing Title:
 Location Plan

Drawing Status:
 PLANNING ISSUE

Drawing Number:	Revision Number:
5561/AH/23/001	P1



CORPORATE ARCHITECTURE LIMITED
CHARTERED ARCHITECTS

HEAD OFFICE
 Venari House, 1 Imbush Way,
 Market Harborough,
 Leicestershire, LE16 7XY
 Tel: 01858 467476