


Side Elevation



Front Elevation




Side Elevation

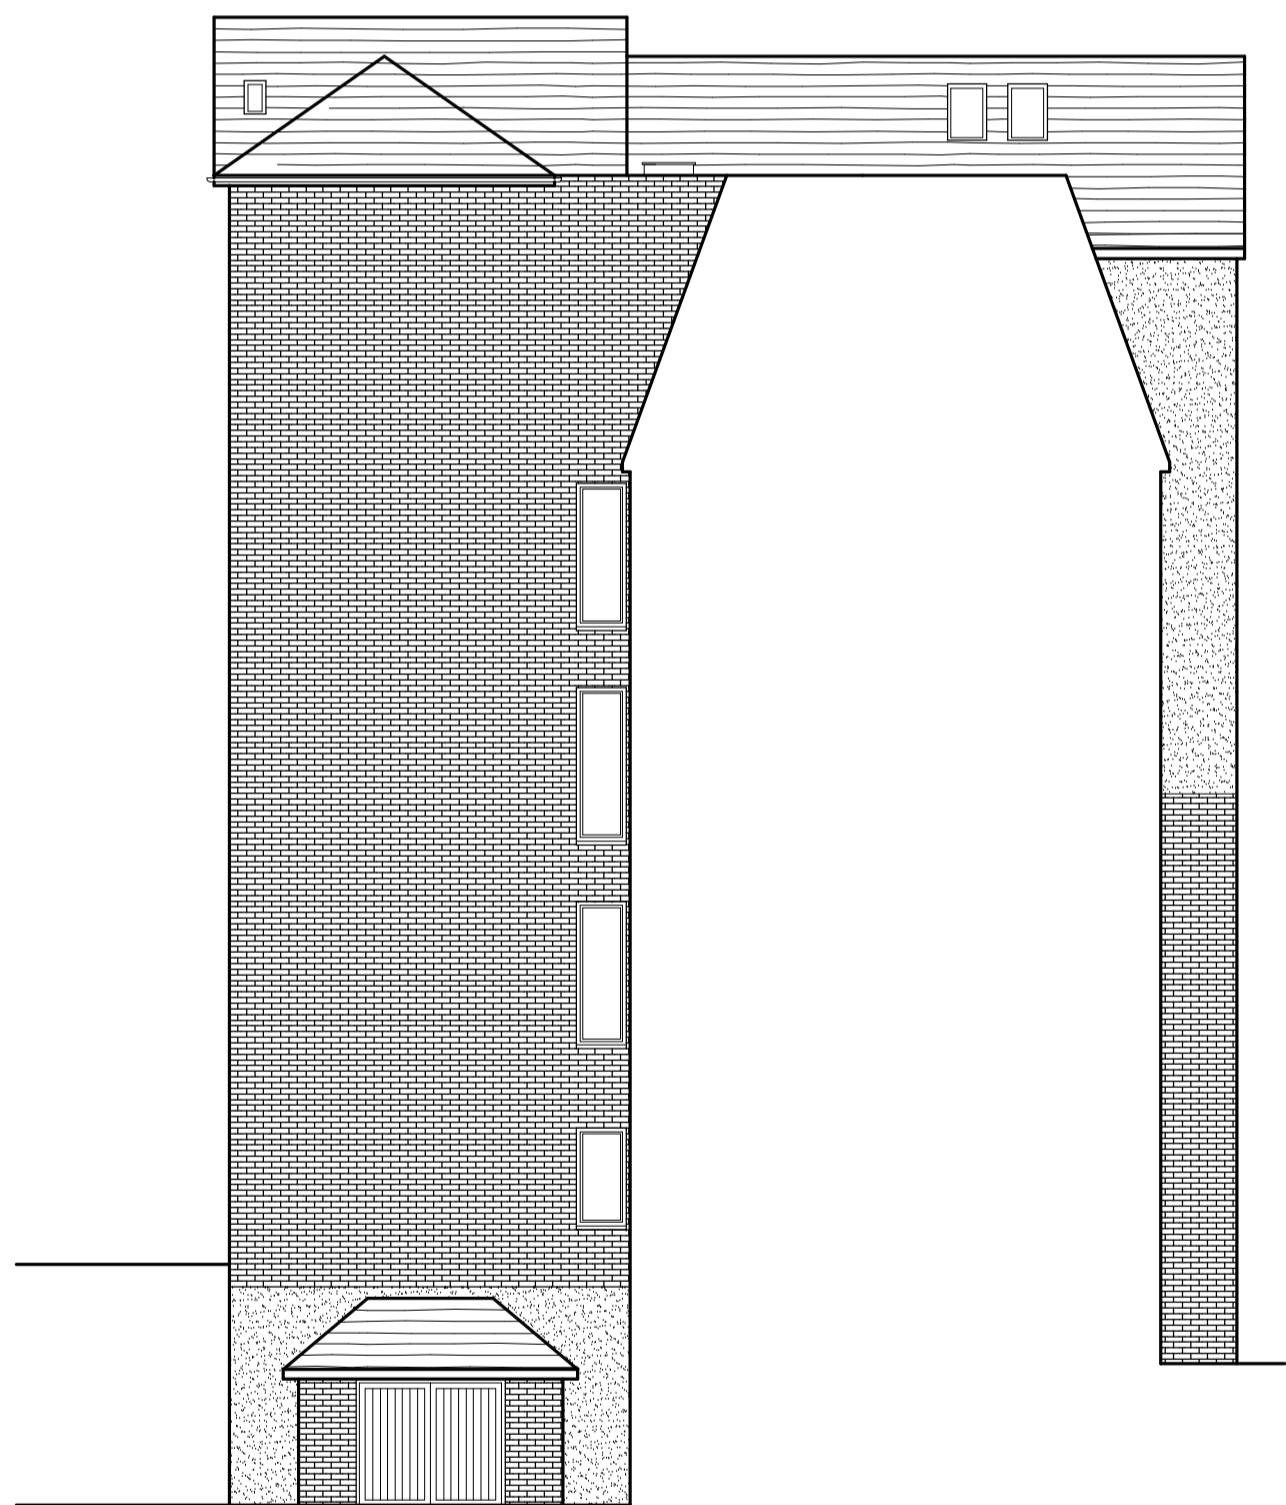


Side Elevation



Rear Elevation

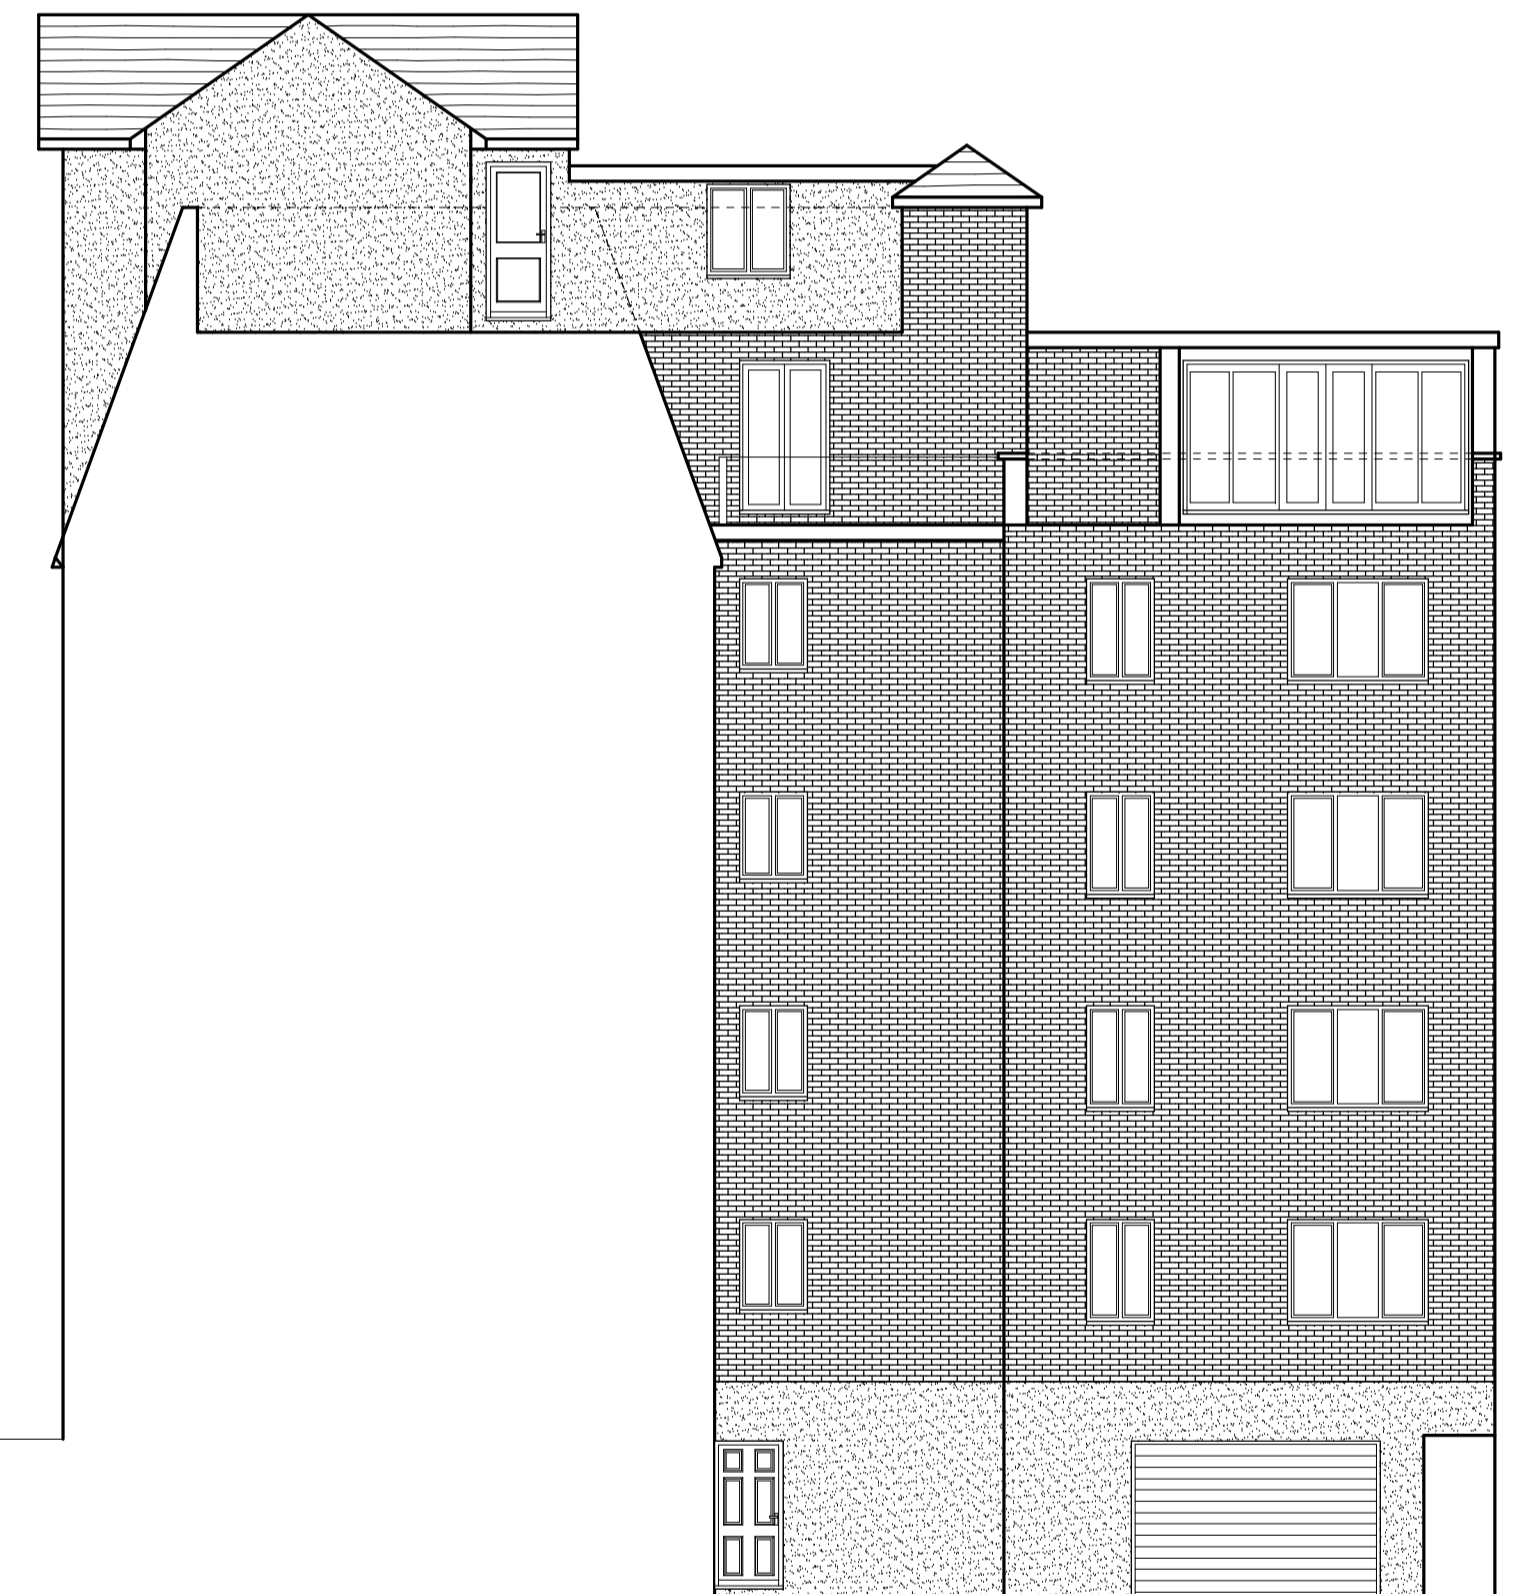

Side Elevation

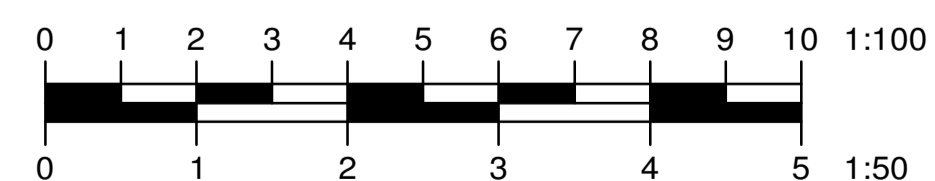

**EXISTING ELEVATIONS  
AT:  
MARINE HEIGHTS,  
53 BEACH ROAD,  
WESTGATE-ON-SEA.**

**E.K.Drawing Service Ltd.**  
23 Swinburne Avenue, Broadstairs, Kent, CT10 2DP  
Telephone/Fax 01843 860312  
E-mail ekds.ltd@btconnect.com

DATE	22-11-23	DRAWING NUMBER
SCALE	1:100	BDG <b>1182</b>
DRAWN BY	J.A.Lowden	PAPER SIZE A1
DO NOT SCALE DRAWING, WRITTEN OR SITE DIMENSIONS ONLY		
AMENDMENTS	A	B C D E