


Side Elevation



Front Elevation



Side Elevation

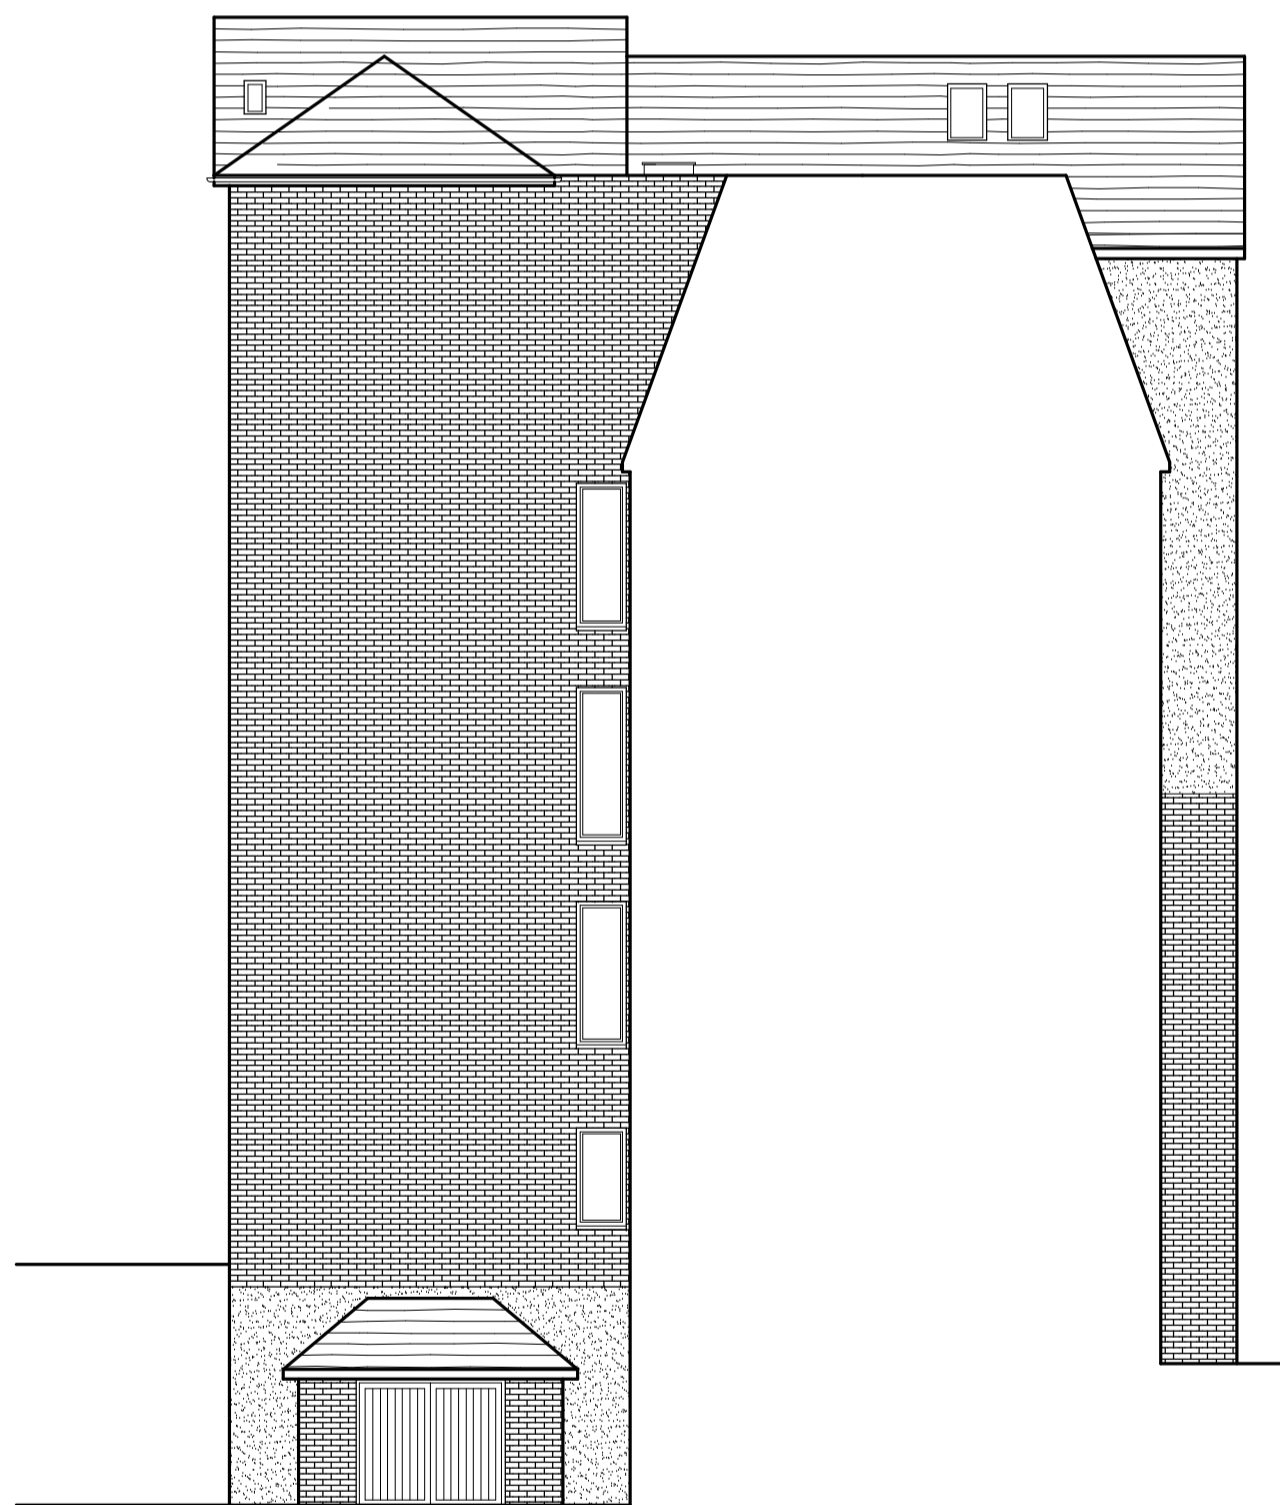

Side Elevation




Rear Elevation



Side Elevation

NOTES
 All existing timber windows and doors to be replaced with
 Veka M70 profile UPVC windows and doors.
 Existing timber roof windows to be replaced with
 new timber windows.

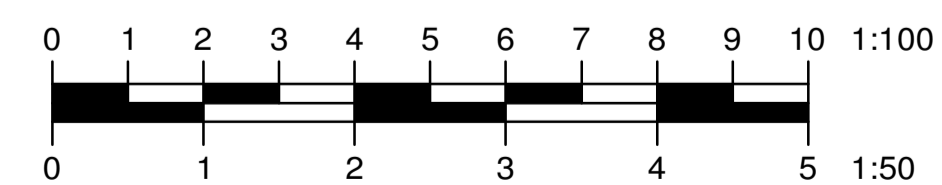

**PROPOSED ELEVATIONS
 AT:
 MARINE HEIGHTS,
 53 BEACH ROAD,
 WESTGATE-ON-SEA.**

E.K.Drawing Service Ltd.
 23 Swinburne Avenue, Broadstairs, Kent, CT10 2DP
 Telephone/Fax 01843 860312
 E-mail ekds.ltd@btconnect.com

DATE	22-11-23	DRAWING NUMBER
SCALE	1:100	BDG 1182-1
DRAWN BY	J.A.Lowden	PAPER SIZE A1
DO NOT SCALE DRAWING, WRITTEN OR SITE DIMENSIONS ONLY		
AMENDMENTS	A	B C D E