



VISUAL SCALE 1:50 @ A2

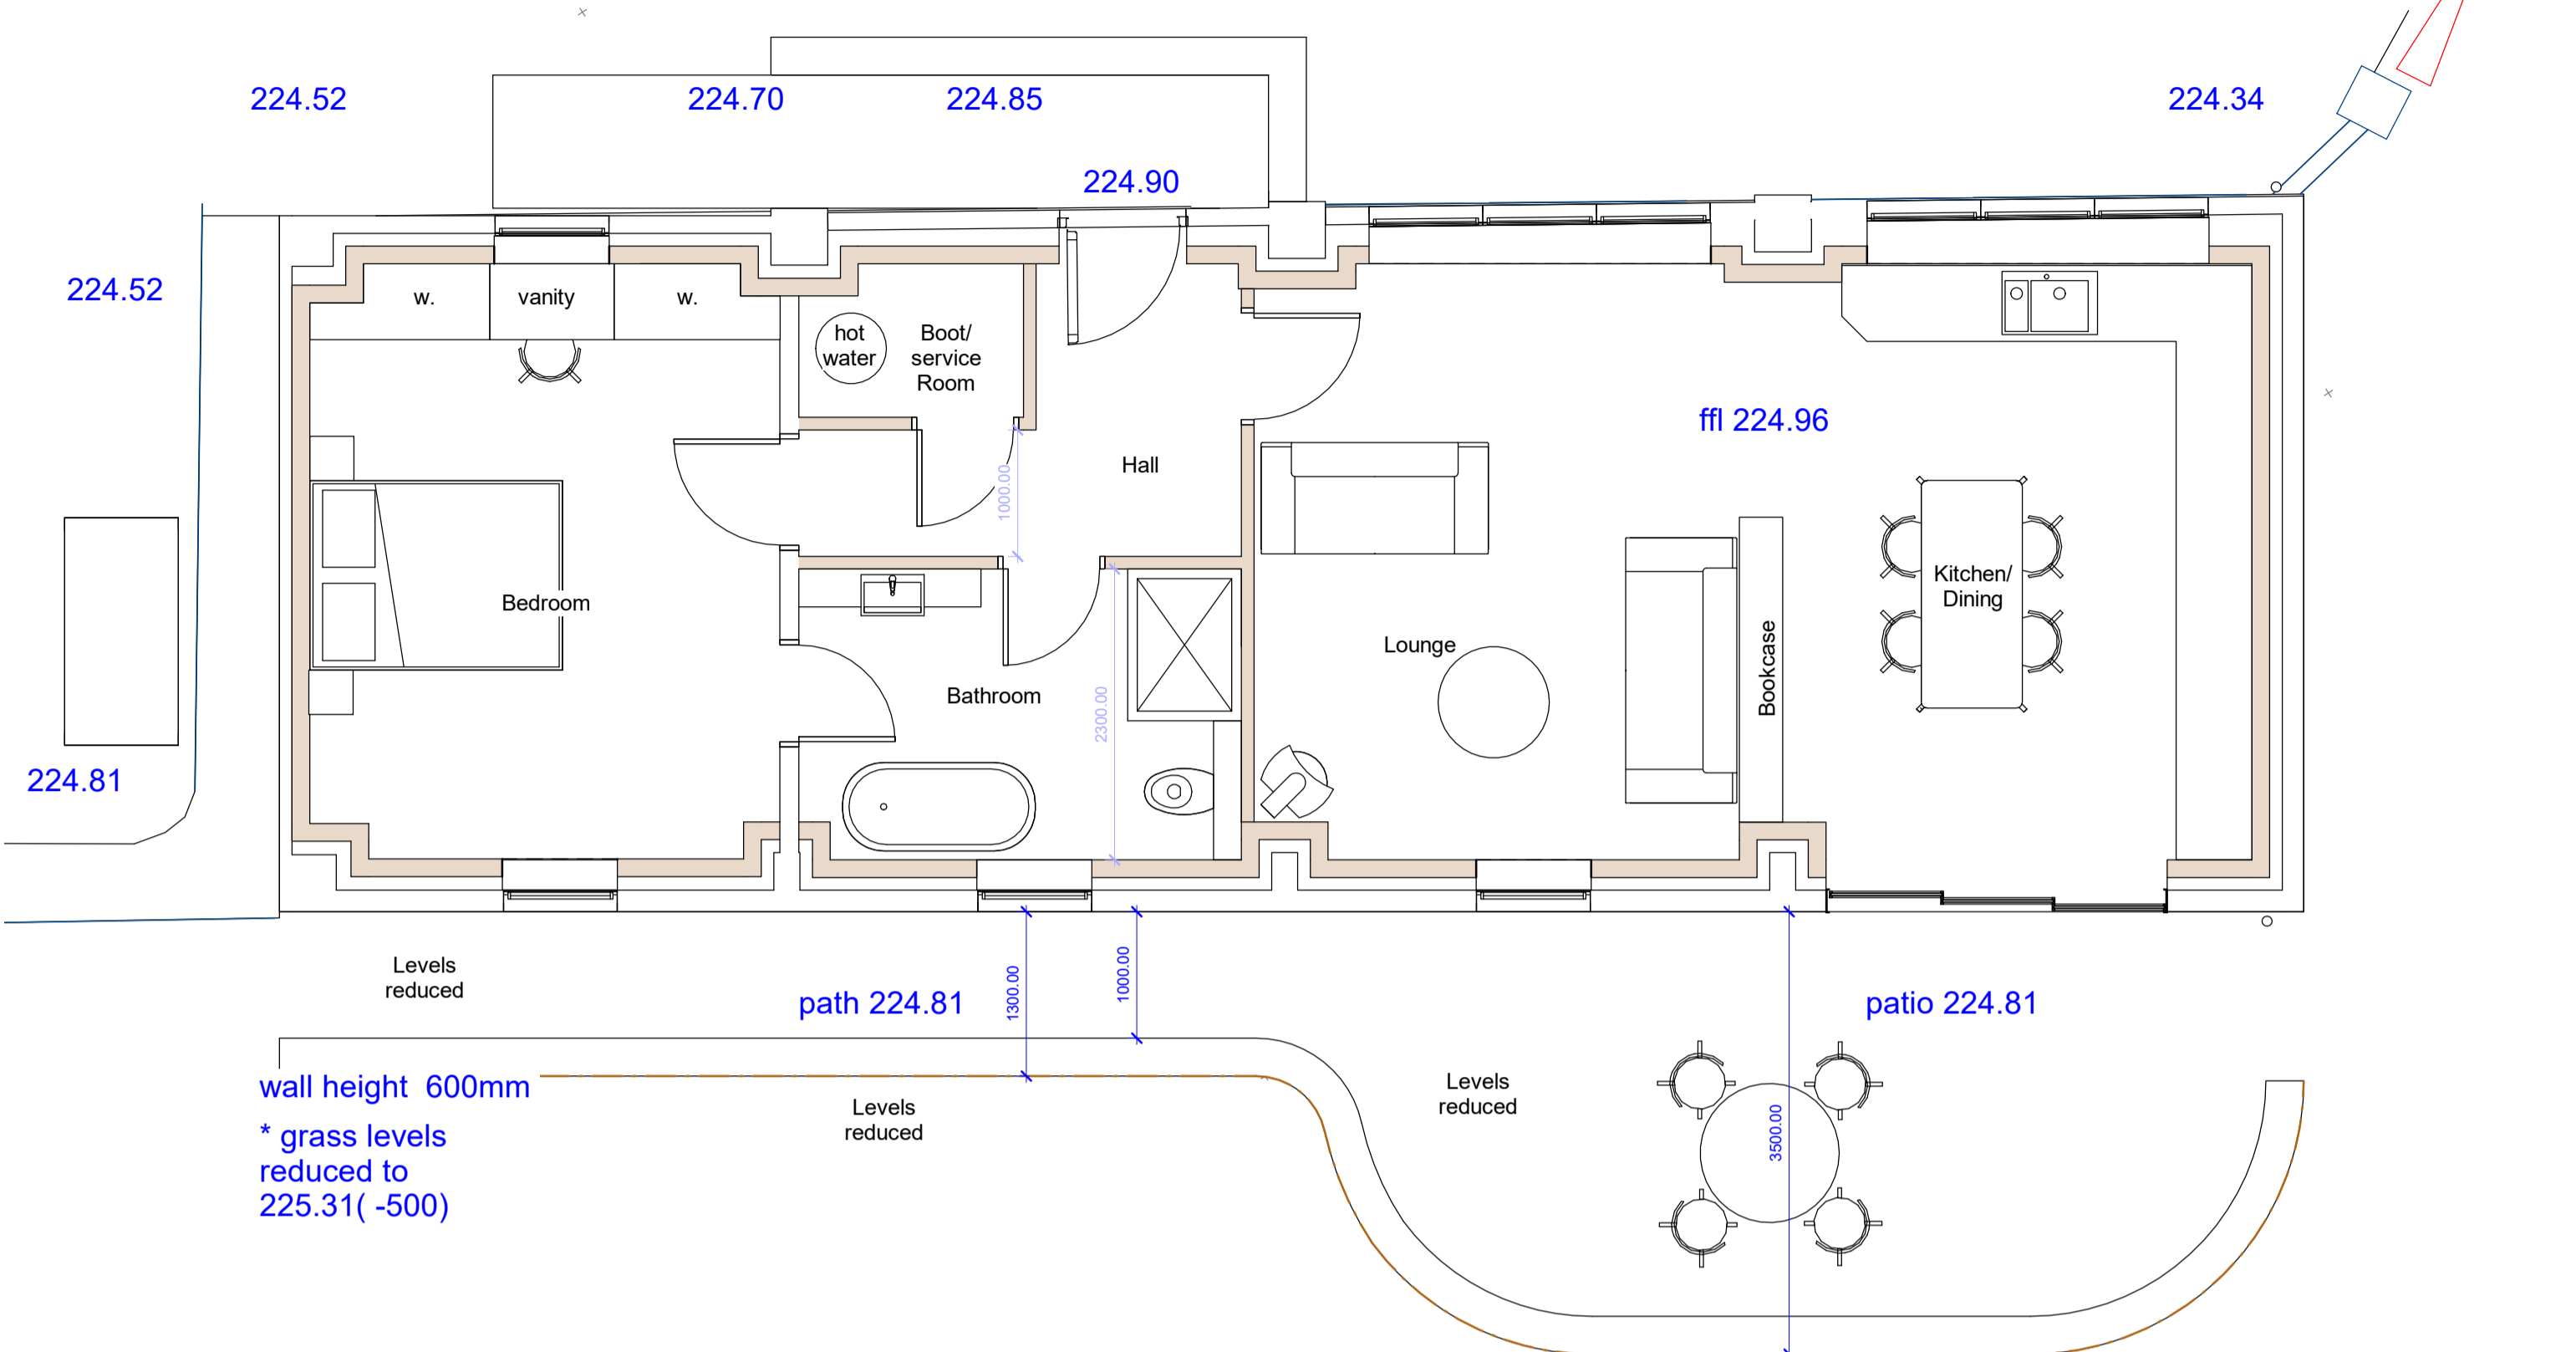


**1 Ground Floor Plan**  
1 : 50




**2 North Elevation- Front**  
1 : 100

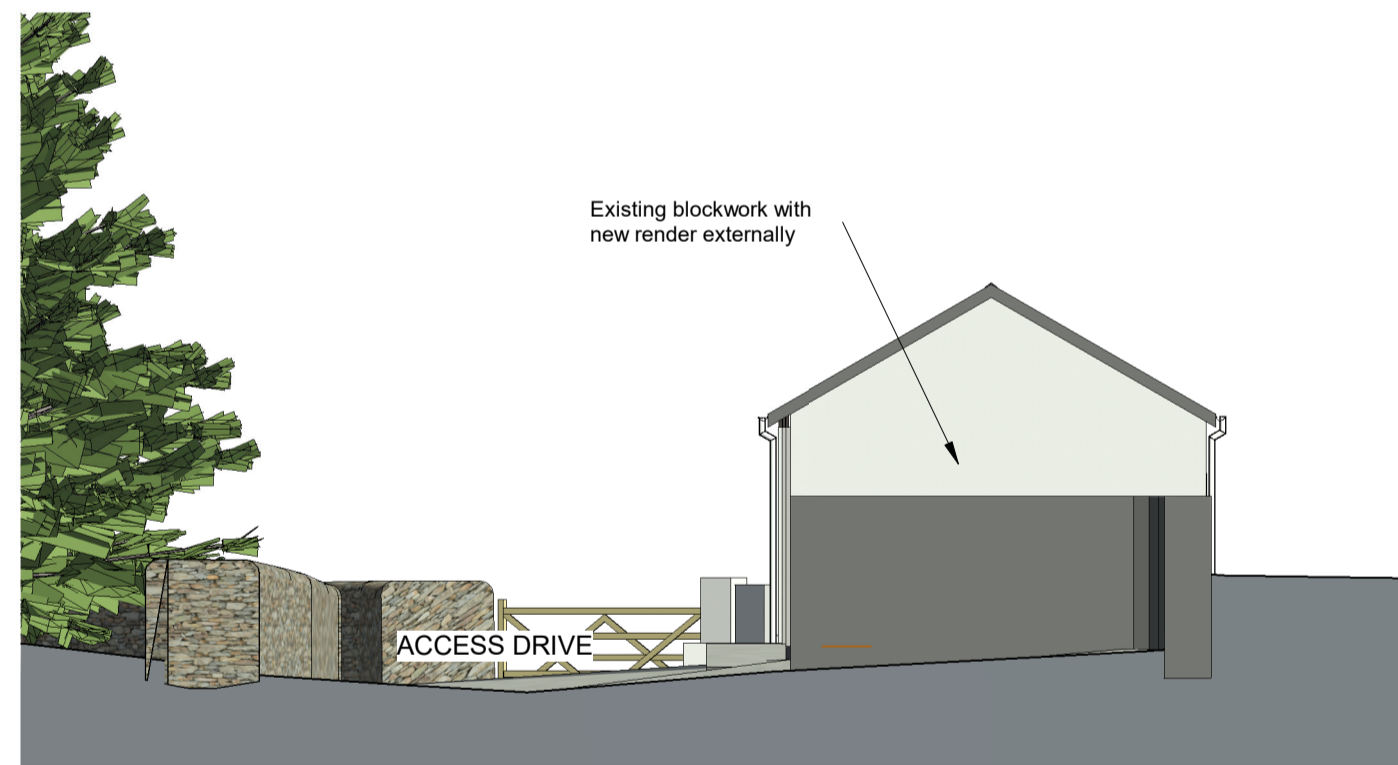


**3 West Elevation- Side**  
1 : 100

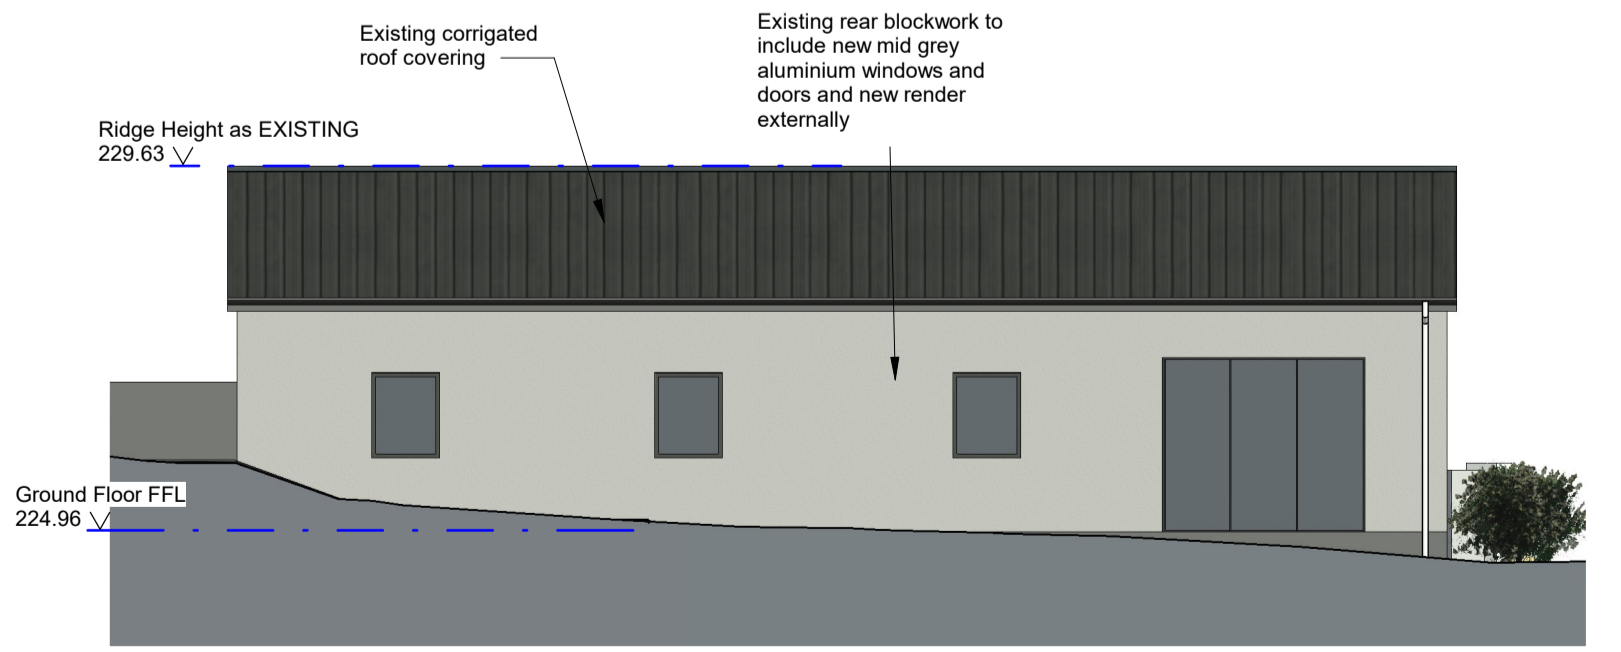

**4 South Elevation- Rear**  
1 : 100

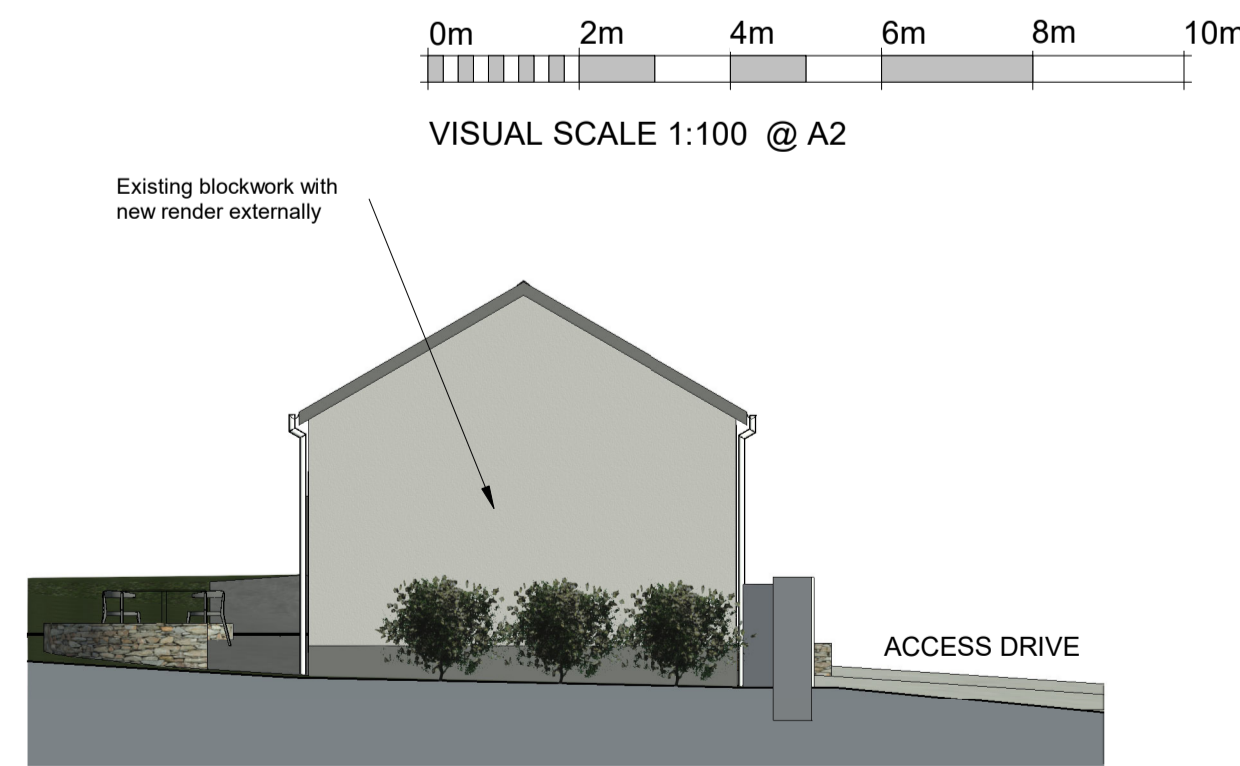

**5 East Elevation- Side**  
1 : 100

 

VISUAL SCALE 1:100 @ A2

**GENERAL NOTES:**  
1. PLEASE DO NOT SCALE for construction purposes.  
2. Figured dimensions are in millimetres, levels in metres and are to be checked on site prior to all contractors commencing their works.  
3. Areas are in metres. Any areas indicated are approximate and indicative only.  
4. Any discrepancies to be reported to Webber Architecture in writing prior to any works being carried out.  
5. Drawing only to be used for the purpose specified.

REVISION	DATE	BY

**WEBBER ARCHITECTURE**  
e: webberarchitecture@aol.com t: 07956 112777  
w: www.webberarchitecture.com

PROJECT <b>Bee Park- Class Q</b>	CLIENT <b>Mr and Mrs Swiderska</b>
SHEET <b>Proposed Plans- mixed</b>	Date 16/06/23
PURPOSE <b>Planning Submission</b>	Project number 272
	Drawn By JW
	Scale (@ A2) As indicated
	DRAWING NUMBER <b>A102</b>
	REV