


KÖST Architects Ltd accept no responsibility for works on site unless appointed to provide full architect's services under the RIBA Conditions of Engagement. Any discrepancies must be reported to the Architects before work commences.

Drawing Status: **PLANNING**
Do not scale from this drawing.

NOTES:

Flat roof dormer windows straddling facade to keep eaves low

Natural slate roof finish

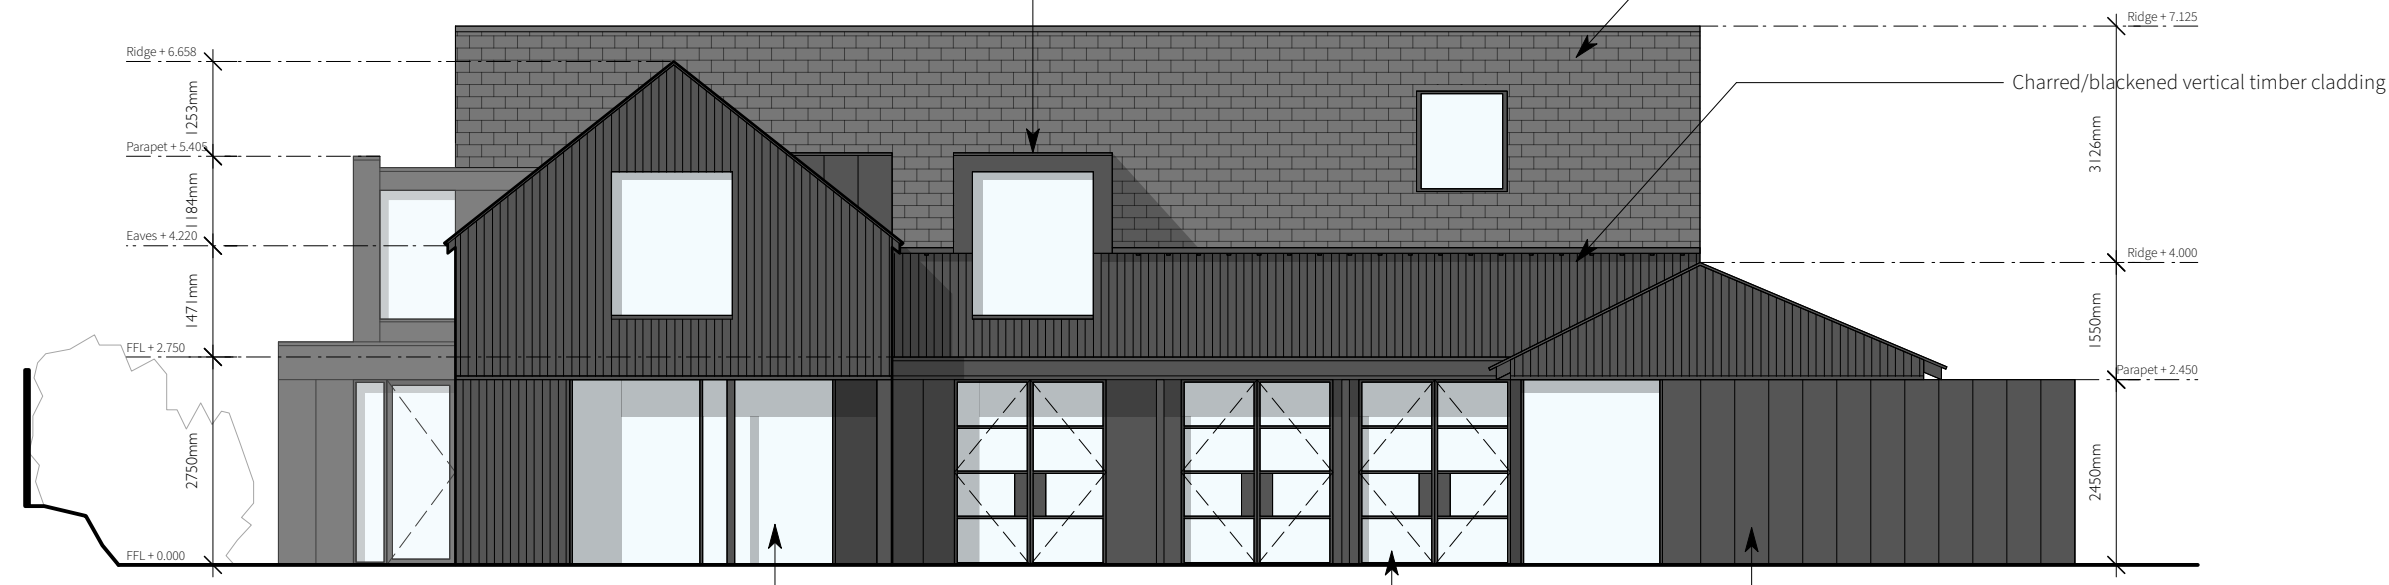

Proposed North Elevation

Inset glazing created by colonnade-style feature

Standing seam metal profile cladding to match tone of timber, doors and windows

Crittall-style doors external doors with overhang above




Proposed South Elevation

Inset/protected entrance lobby

Proposed Elevations 01

1:100 @ A3

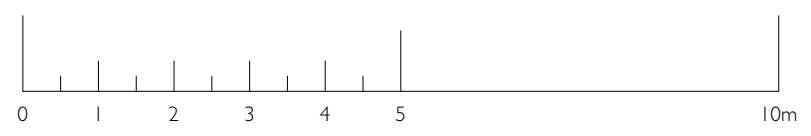

CLIENT
Mr & Mrs Harris

PROJECT TITLE
2323
Oakdale

LOCATION
Oakdale, Stoodleigh
Tiverton, Devon, EX16 9PW

DRAWING TITLE
Proposed Elevations 01

SCALE 1:100 @ A3	<p>KÖST</p> <p>KÖST Architects Ltd Info@Kostarchitects.co.uk Chris: 07432707896 Lewis: 07710353200</p>
DRAWN BY LMJ	
DATE 19.12.2023	

DRAWING NO. 2323_P_11 REV NO.