



KÖST Architects Ltd accept no responsibility for works on site unless appointed to provide full architect's services under the RIBA Conditions of Engagement. Any discrepancies must be reported to the Architects before work commences.

Drawing Status: **PLANNING**  
Do not scale from this drawing.

NOTES:

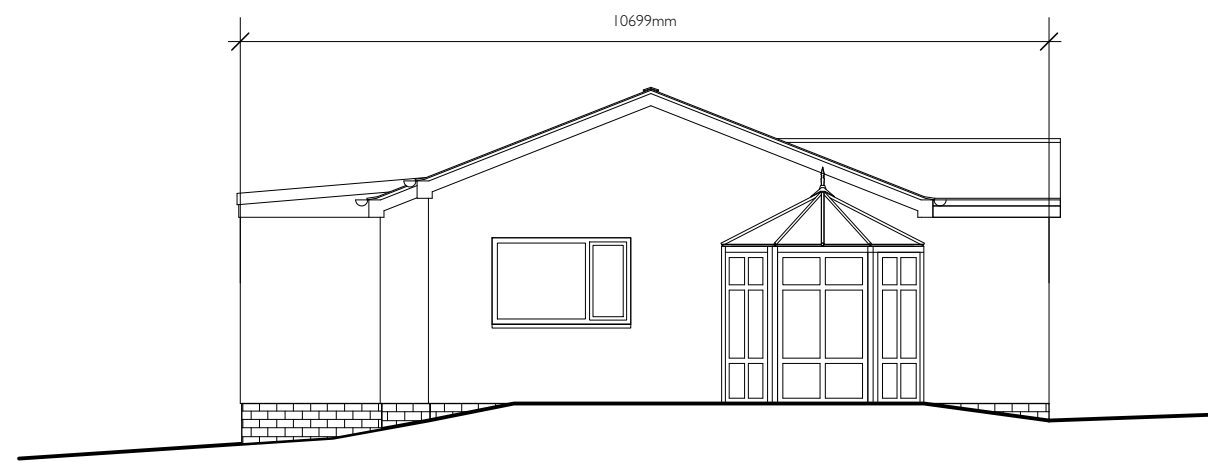


**Existing West Elevation**

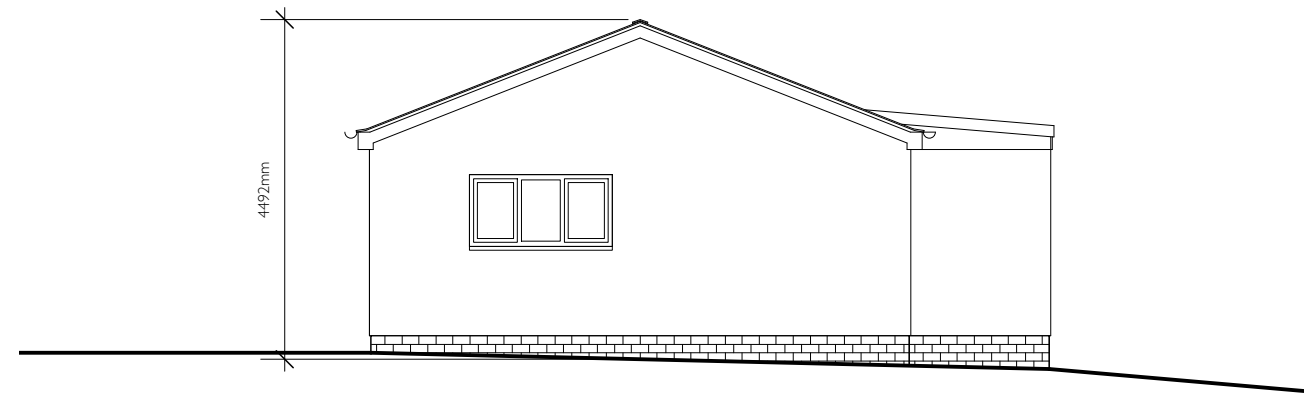

**Existing East Elevation**

Existing Elevations 02  
1:100 @ A3

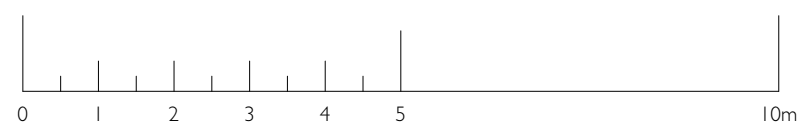

CLIENT Mr & Mrs Harris	
PROJECT TITLE 2323 Oakdale	
LOCATION Oakdale, Stoodleigh Tiverton, Devon, EX16 9PW	
DRAWING TITLE Existing Elevations 02	
SCALE 1:100 @ A3	<b>KÖST</b>  KÖST Architects Ltd Info@Kostarchitects.co.uk Chris: 07432707896 Lewis: 07710353200
DRAWN BY LMJ	
DATE 19.12.2023	
DRAWING NO. 2323_P_06	REV NO.