

KÖST Architects Ltd accept no responsibility for works on site unless appointed to provide full architect's services under the RIBA Conditions of Engagement. Any discrepancies must be reported to the Architects before work commences.

Drawing Status: **PLANNING**
Do not scale from this drawing.

NOTES:



Proposed West Elevation


2no. built-in crevice bat boxes on the eastern gable as per ecologists recommendations



Proposed East Elevation

1no. Sparrow terrace to the east elevation beneath the eaves as per ecologists recommendations

Proposed Elevations 02
1:100 @ A3

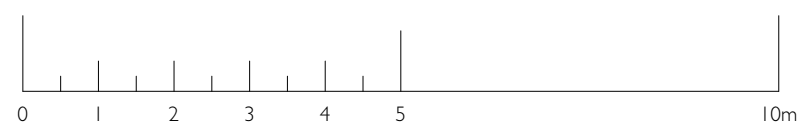

CLIENT Mr & Mrs Harris	
PROJECT TITLE 2323 Oakdale	
LOCATION Oakdale, Stoodleigh Tiverton, Devon, EX16 9PW	
DRAWING TITLE Proposed Elevations 02	
SCALE 1:100 @ A3	KÖST KÖST Architects Ltd Info@Kostarchitects.co.uk Chris: 07432707896 Lewis: 07710353200
DRAWN BY LMJ	
DATE 19.12.2023	
DRAWING NO. 2323_P_12	REV NO.