


KÖST Architects Ltd accept no responsibility for works on site unless appointed to provide full architect's services under the RIBA Conditions of Engagement. Any discrepancies must be reported to the Architects before work commences.


Drawing Status: **PLANNING**
Do not scale from this drawing.

NOTES:

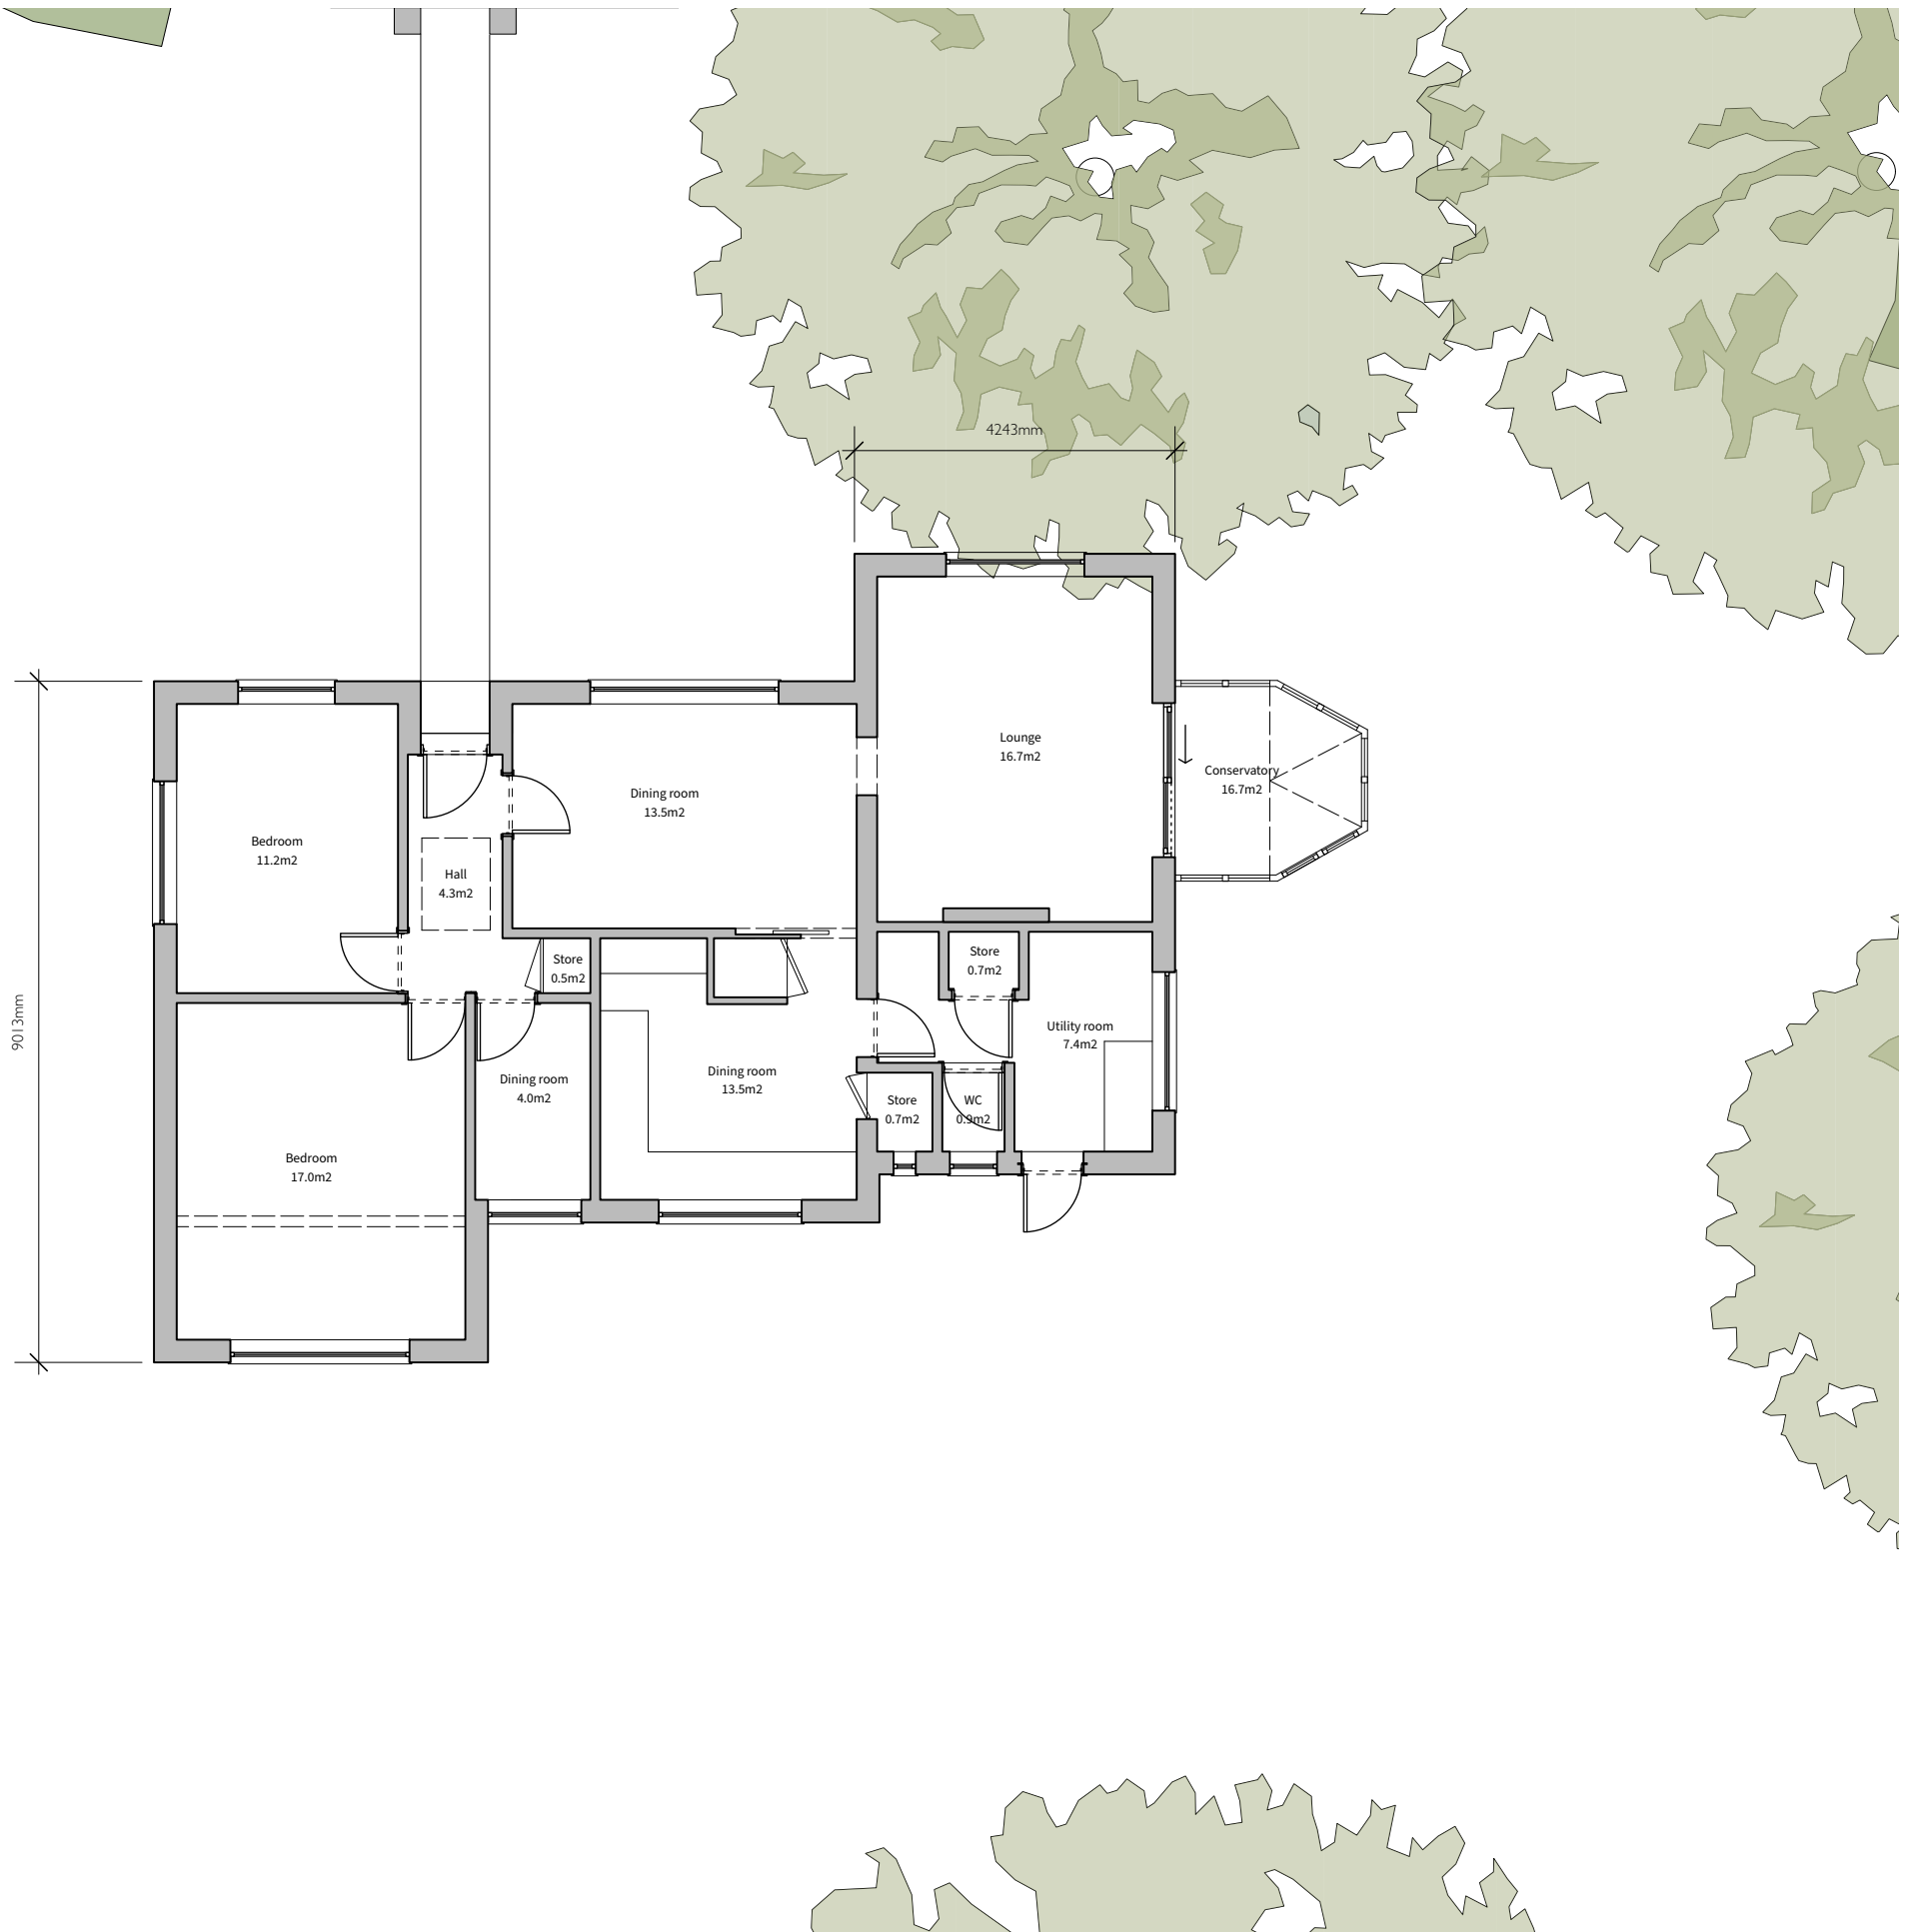

Existing Ground Floor Plan

1:100 @ A3

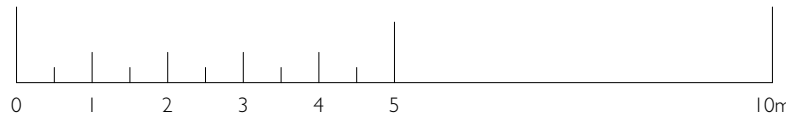

CLIENT Mr & Mrs Harris	
PROJECT TITLE 2323 Oakdale	
LOCATION Oakdale, Stoodleigh Tiverton, Devon, EX16 9PW	
DRAWING TITLE Existing Ground Floor Plan	
SCALE 1:100 @ A3	KÖST KÖST Architects Ltd Info@Kostarchitects.co.uk Chris: 07432707896 Lewis: 07710353200
DRAWN BY LMJ	
DATE 20.12.2023	
DRAWING NO. 2323_P_04	REV NO.

