


# EXISTING GROUND FLOOR PLAN

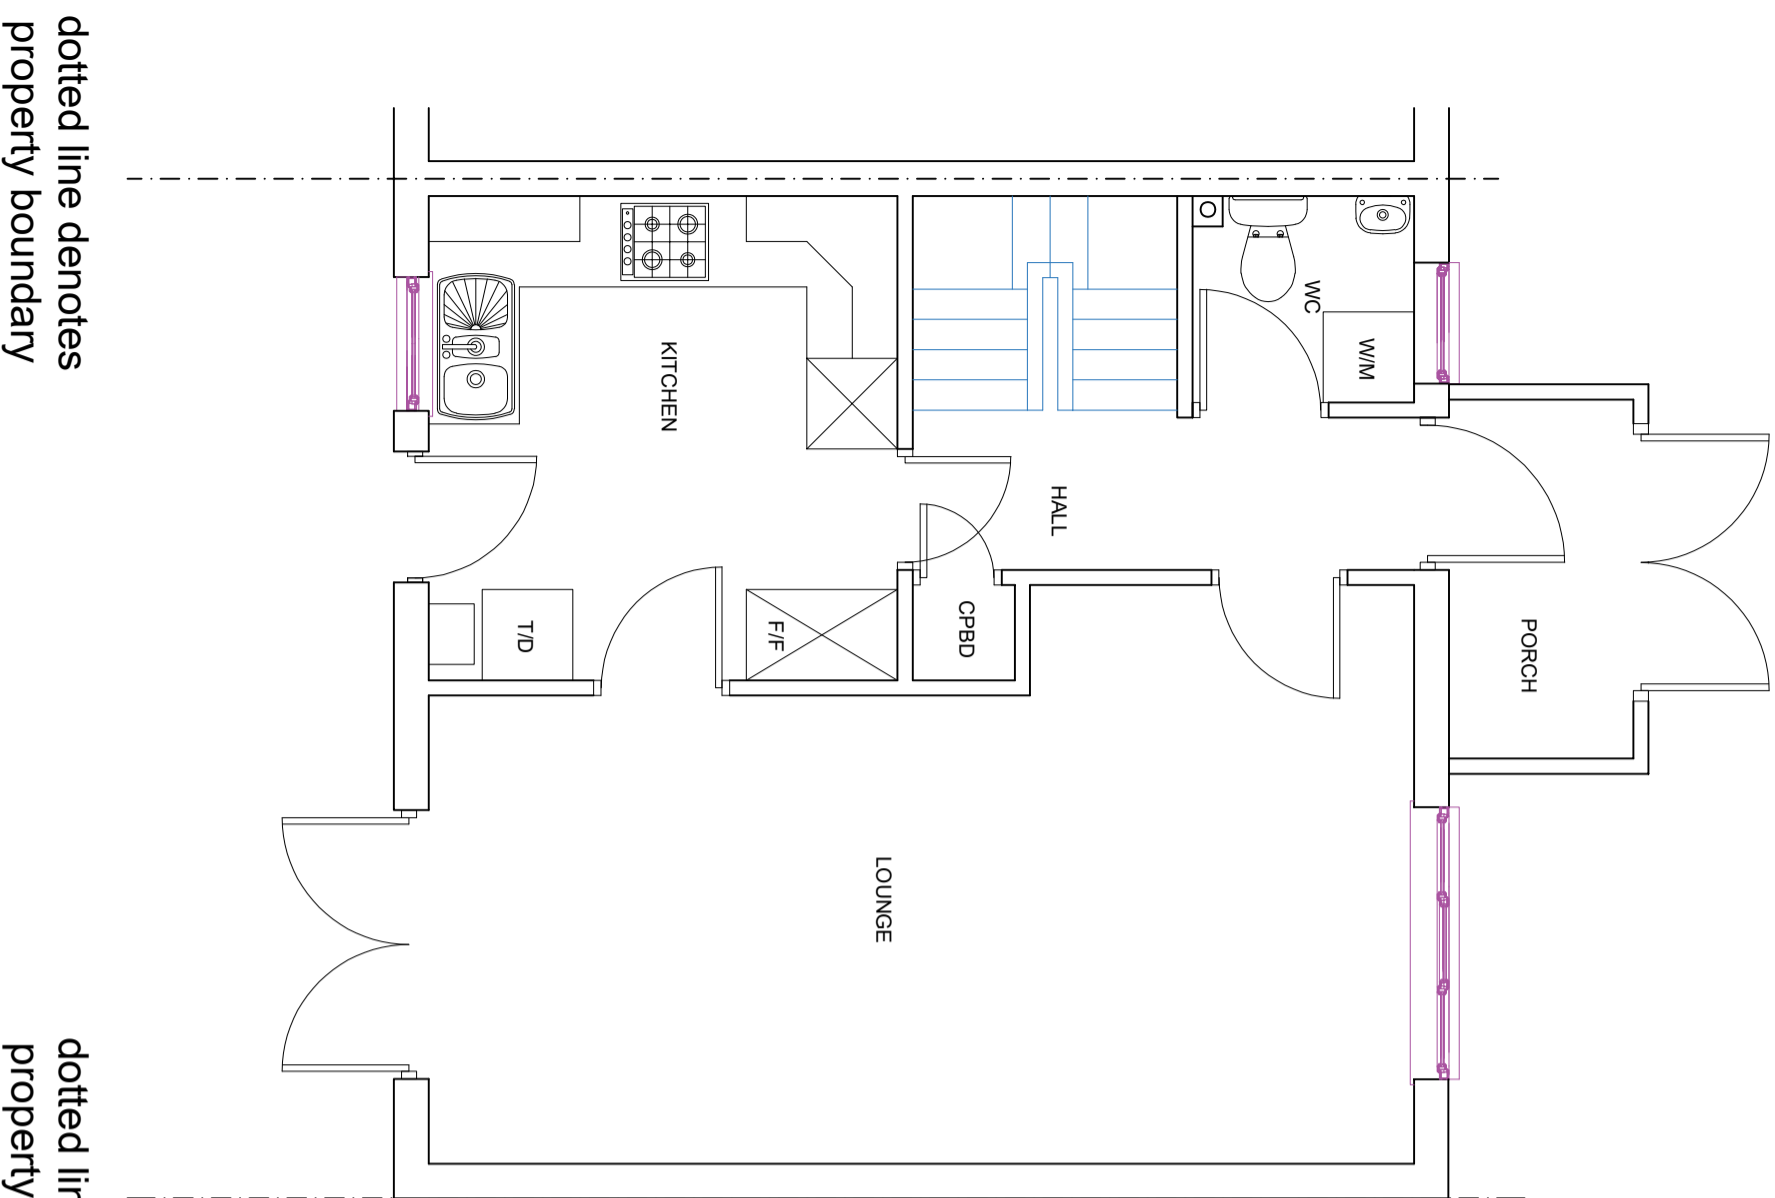


dotted line denotes  
property boundary



SCALE BAR 1:50 @ A3 DRAWING SIZE

# PROPOSED GROUND FLOOR PLAN

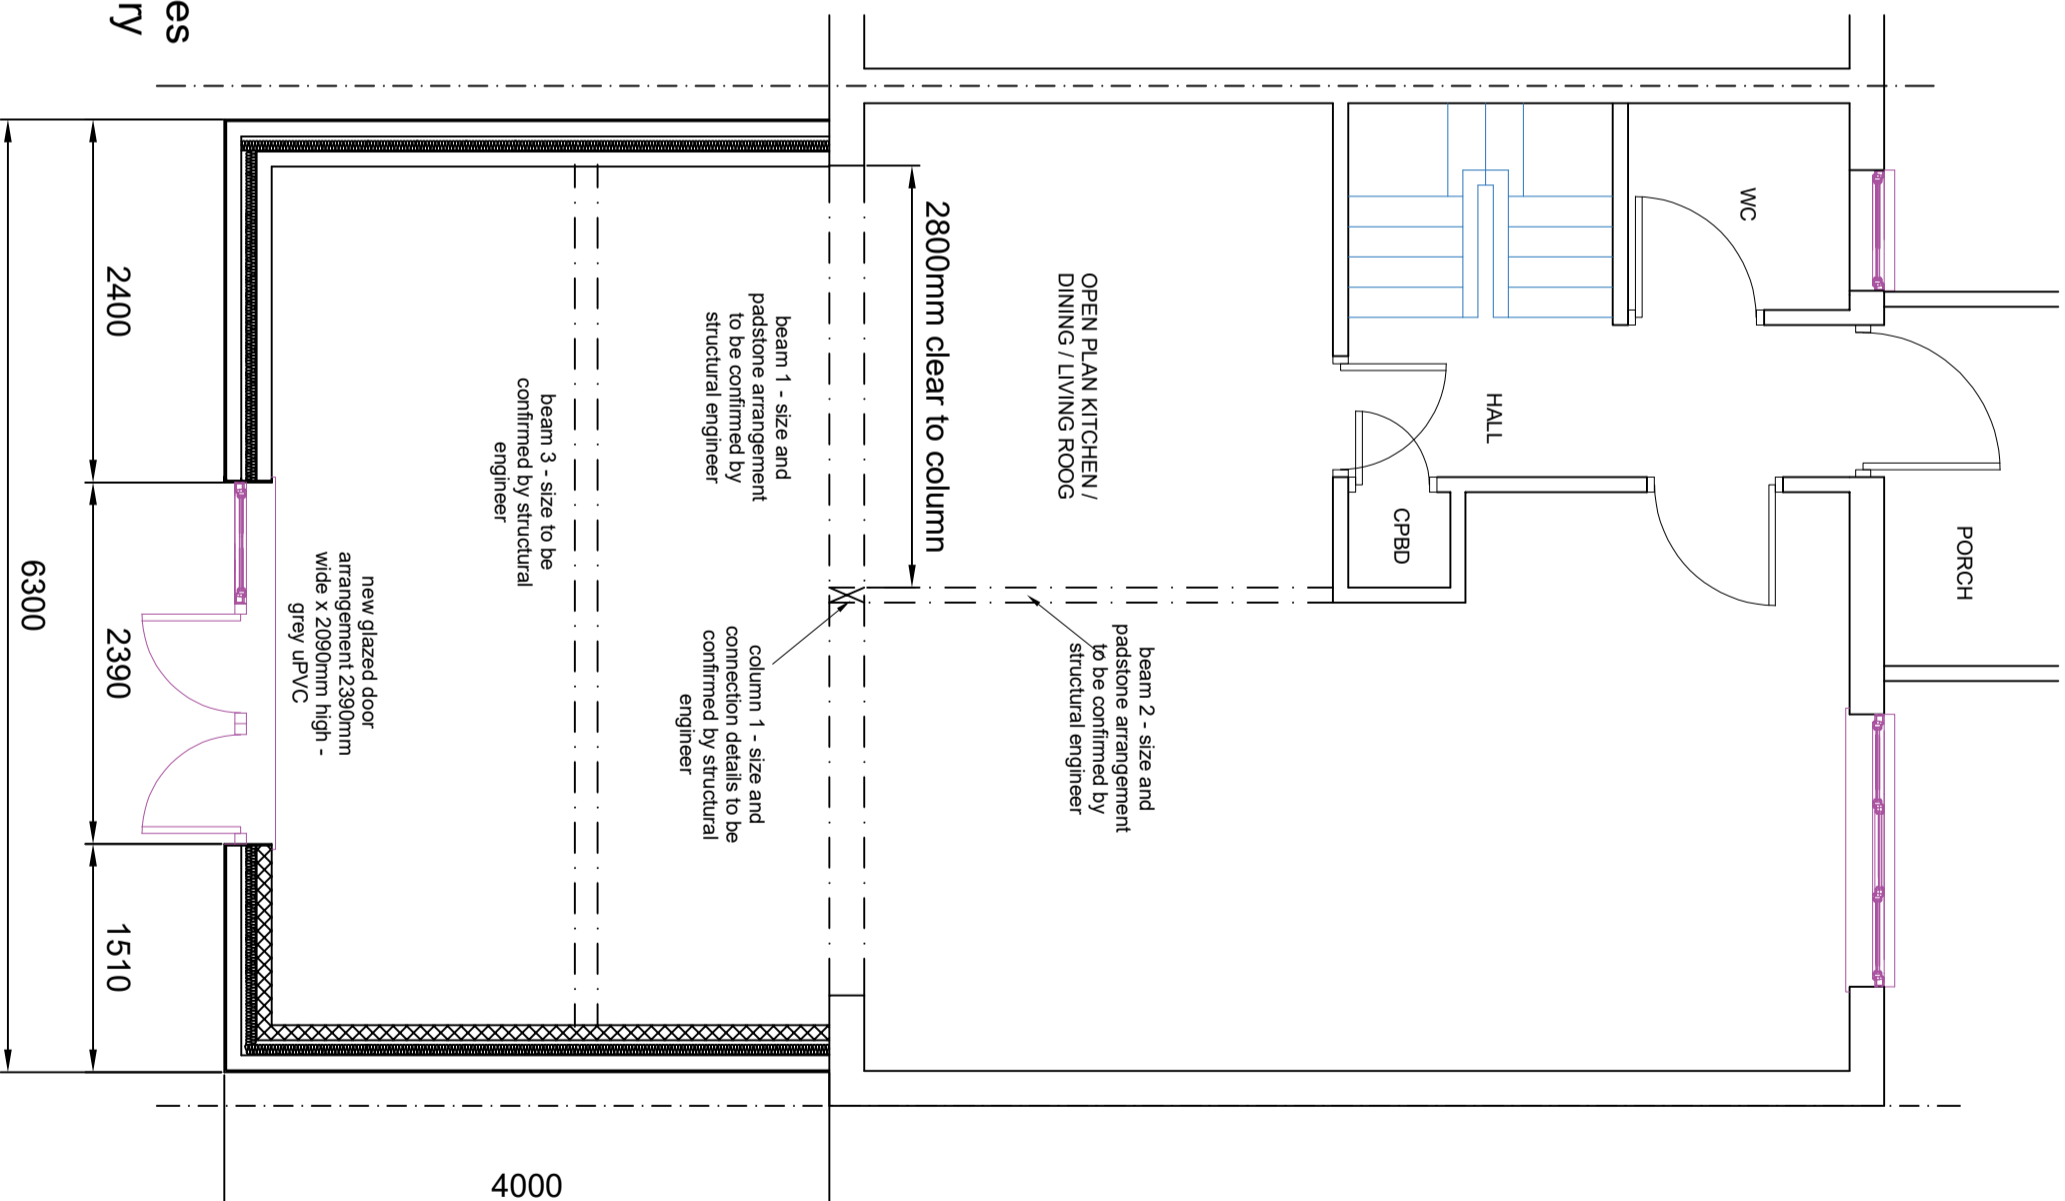

THIS DRAWING IS COPYRIGHT OF KEVIN O'NEILL.  
THIS DRAWING SHOULD BE READ IN CONJUNCTION WITH  
OTHER DOCUMENTS PRODUCED FOR THIS PROJECT.  
ONLY FIGURED DIMENSIONS SHOULD BE RELIED UPON.  
DISCREPANCIES TO BE REPORTED TO THE ARCHITECTS

**Kevin O'Neill**  
6 Neyland Drive  
Aylesbury  
Bucks  
HP19 9SA  
Telephone 07950 400881

PROJECT  
**69 BARNARD CRESCENT  
AYLESBURY,  
BUCKS HP21 9PW**

DRAWING TITLE  
**EXISTING AND PROPOSED  
GROUND FLOOR PLANS**

DRAWN BY  
DATE  
29/12/23

SCALE  
1:50 STATUS  
PLANNING

DRAWING NUMBER  
**69BC/23/01** REVISION  
-