


EXISTING

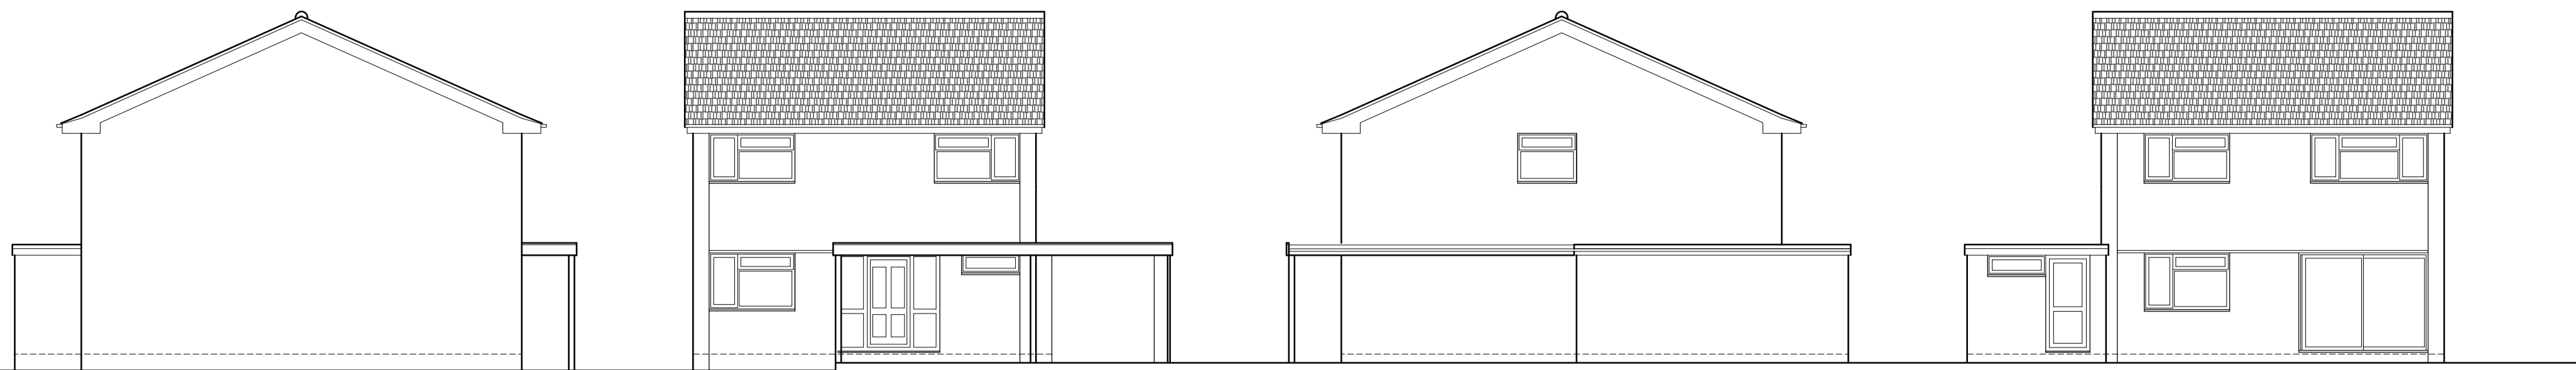

LH ELEVATION


FRONT ELEVATION

RH ELEVATION

REAR ELEVATION



PROPOSED

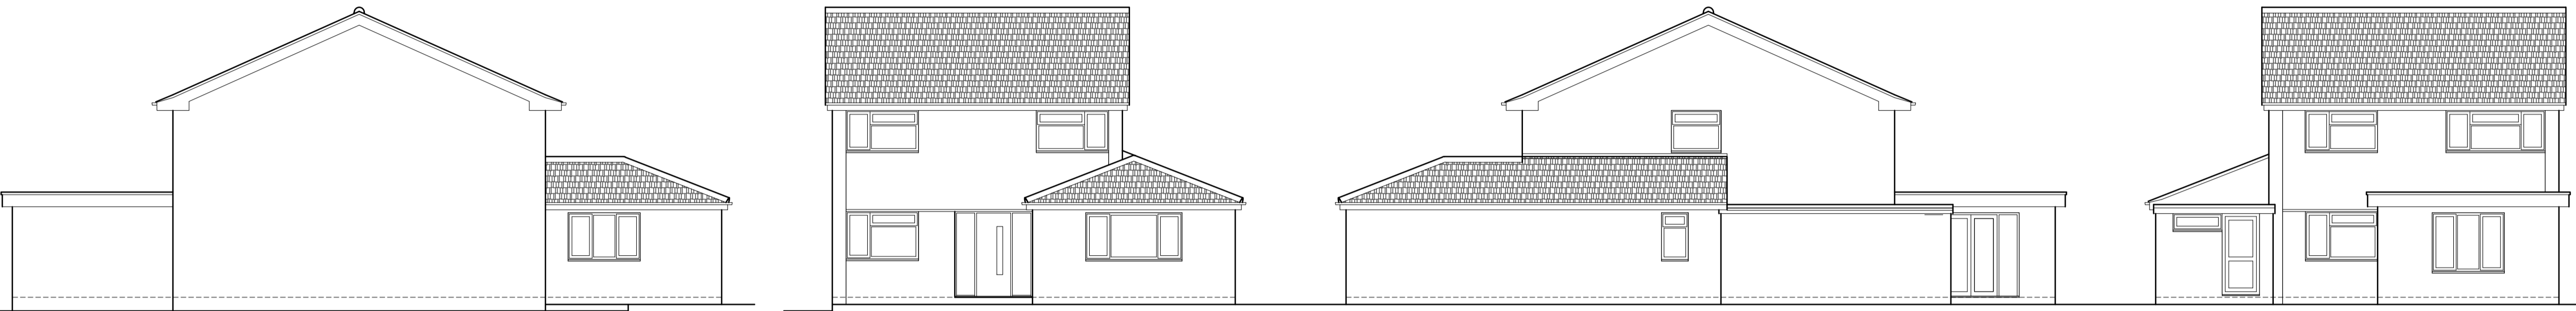


LH ELEVATION

FRONT ELEVATION

RH ELEVATION


REAR ELEVATION

EXISTING

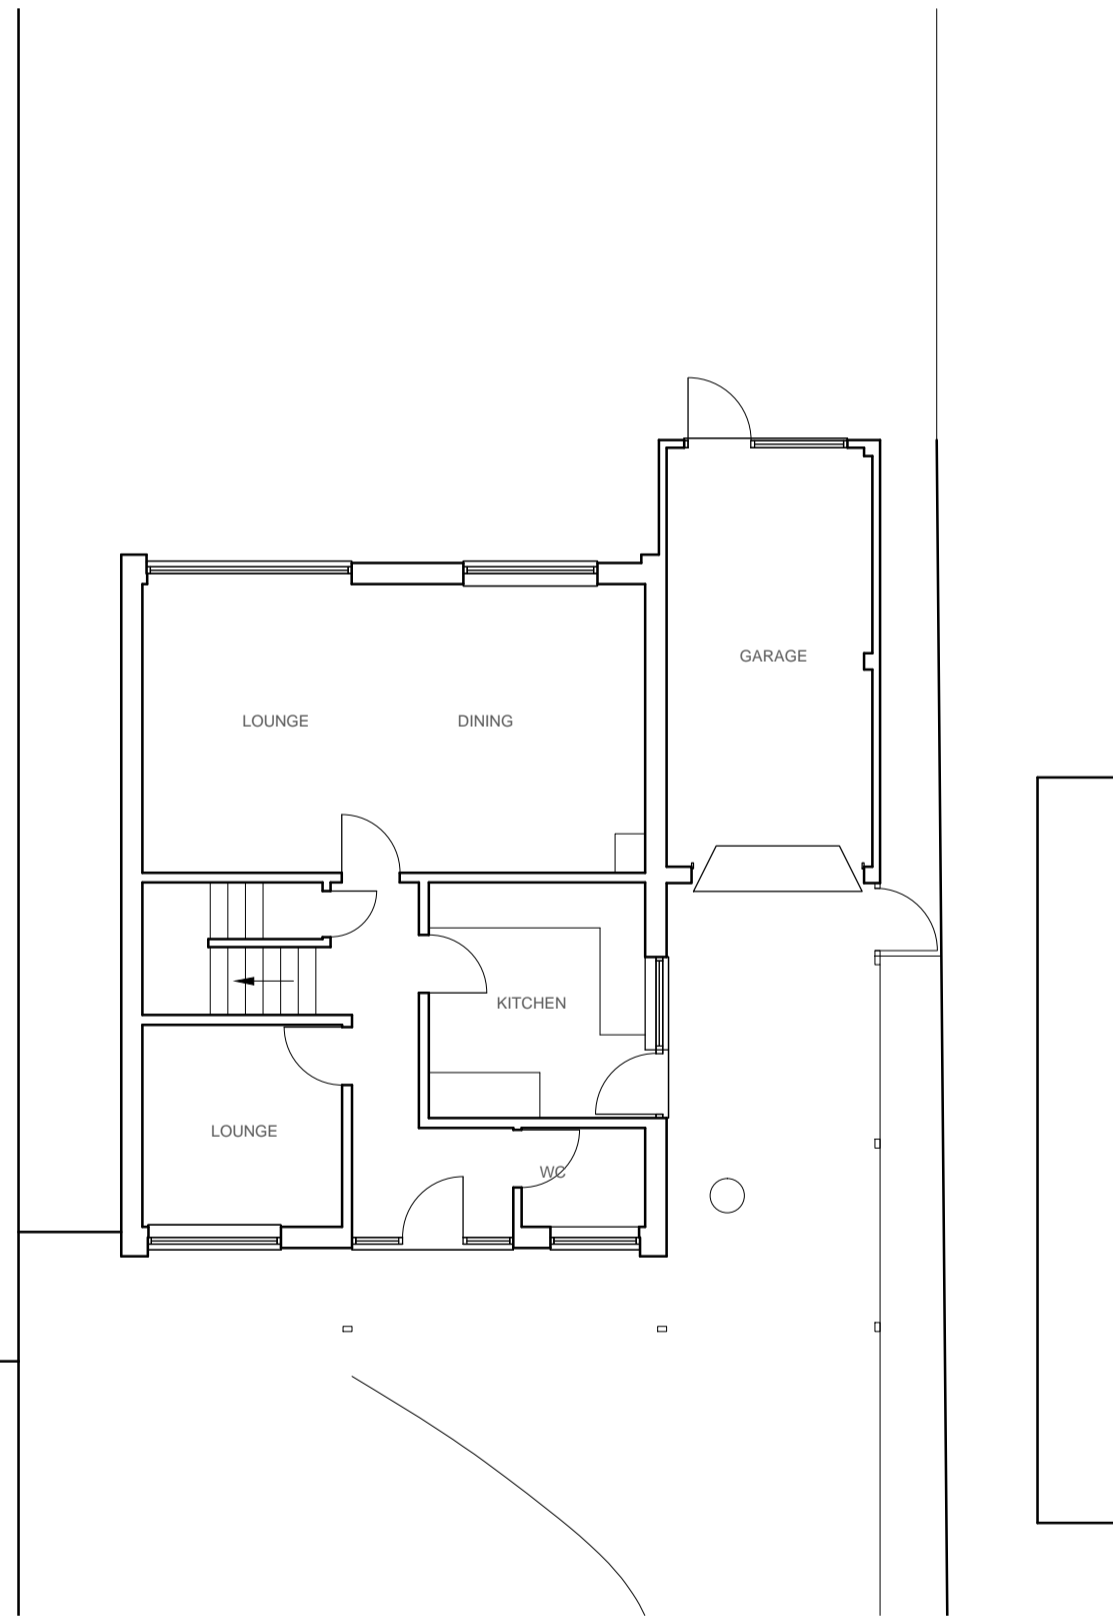


GROUND FLOOR

PROPOSED

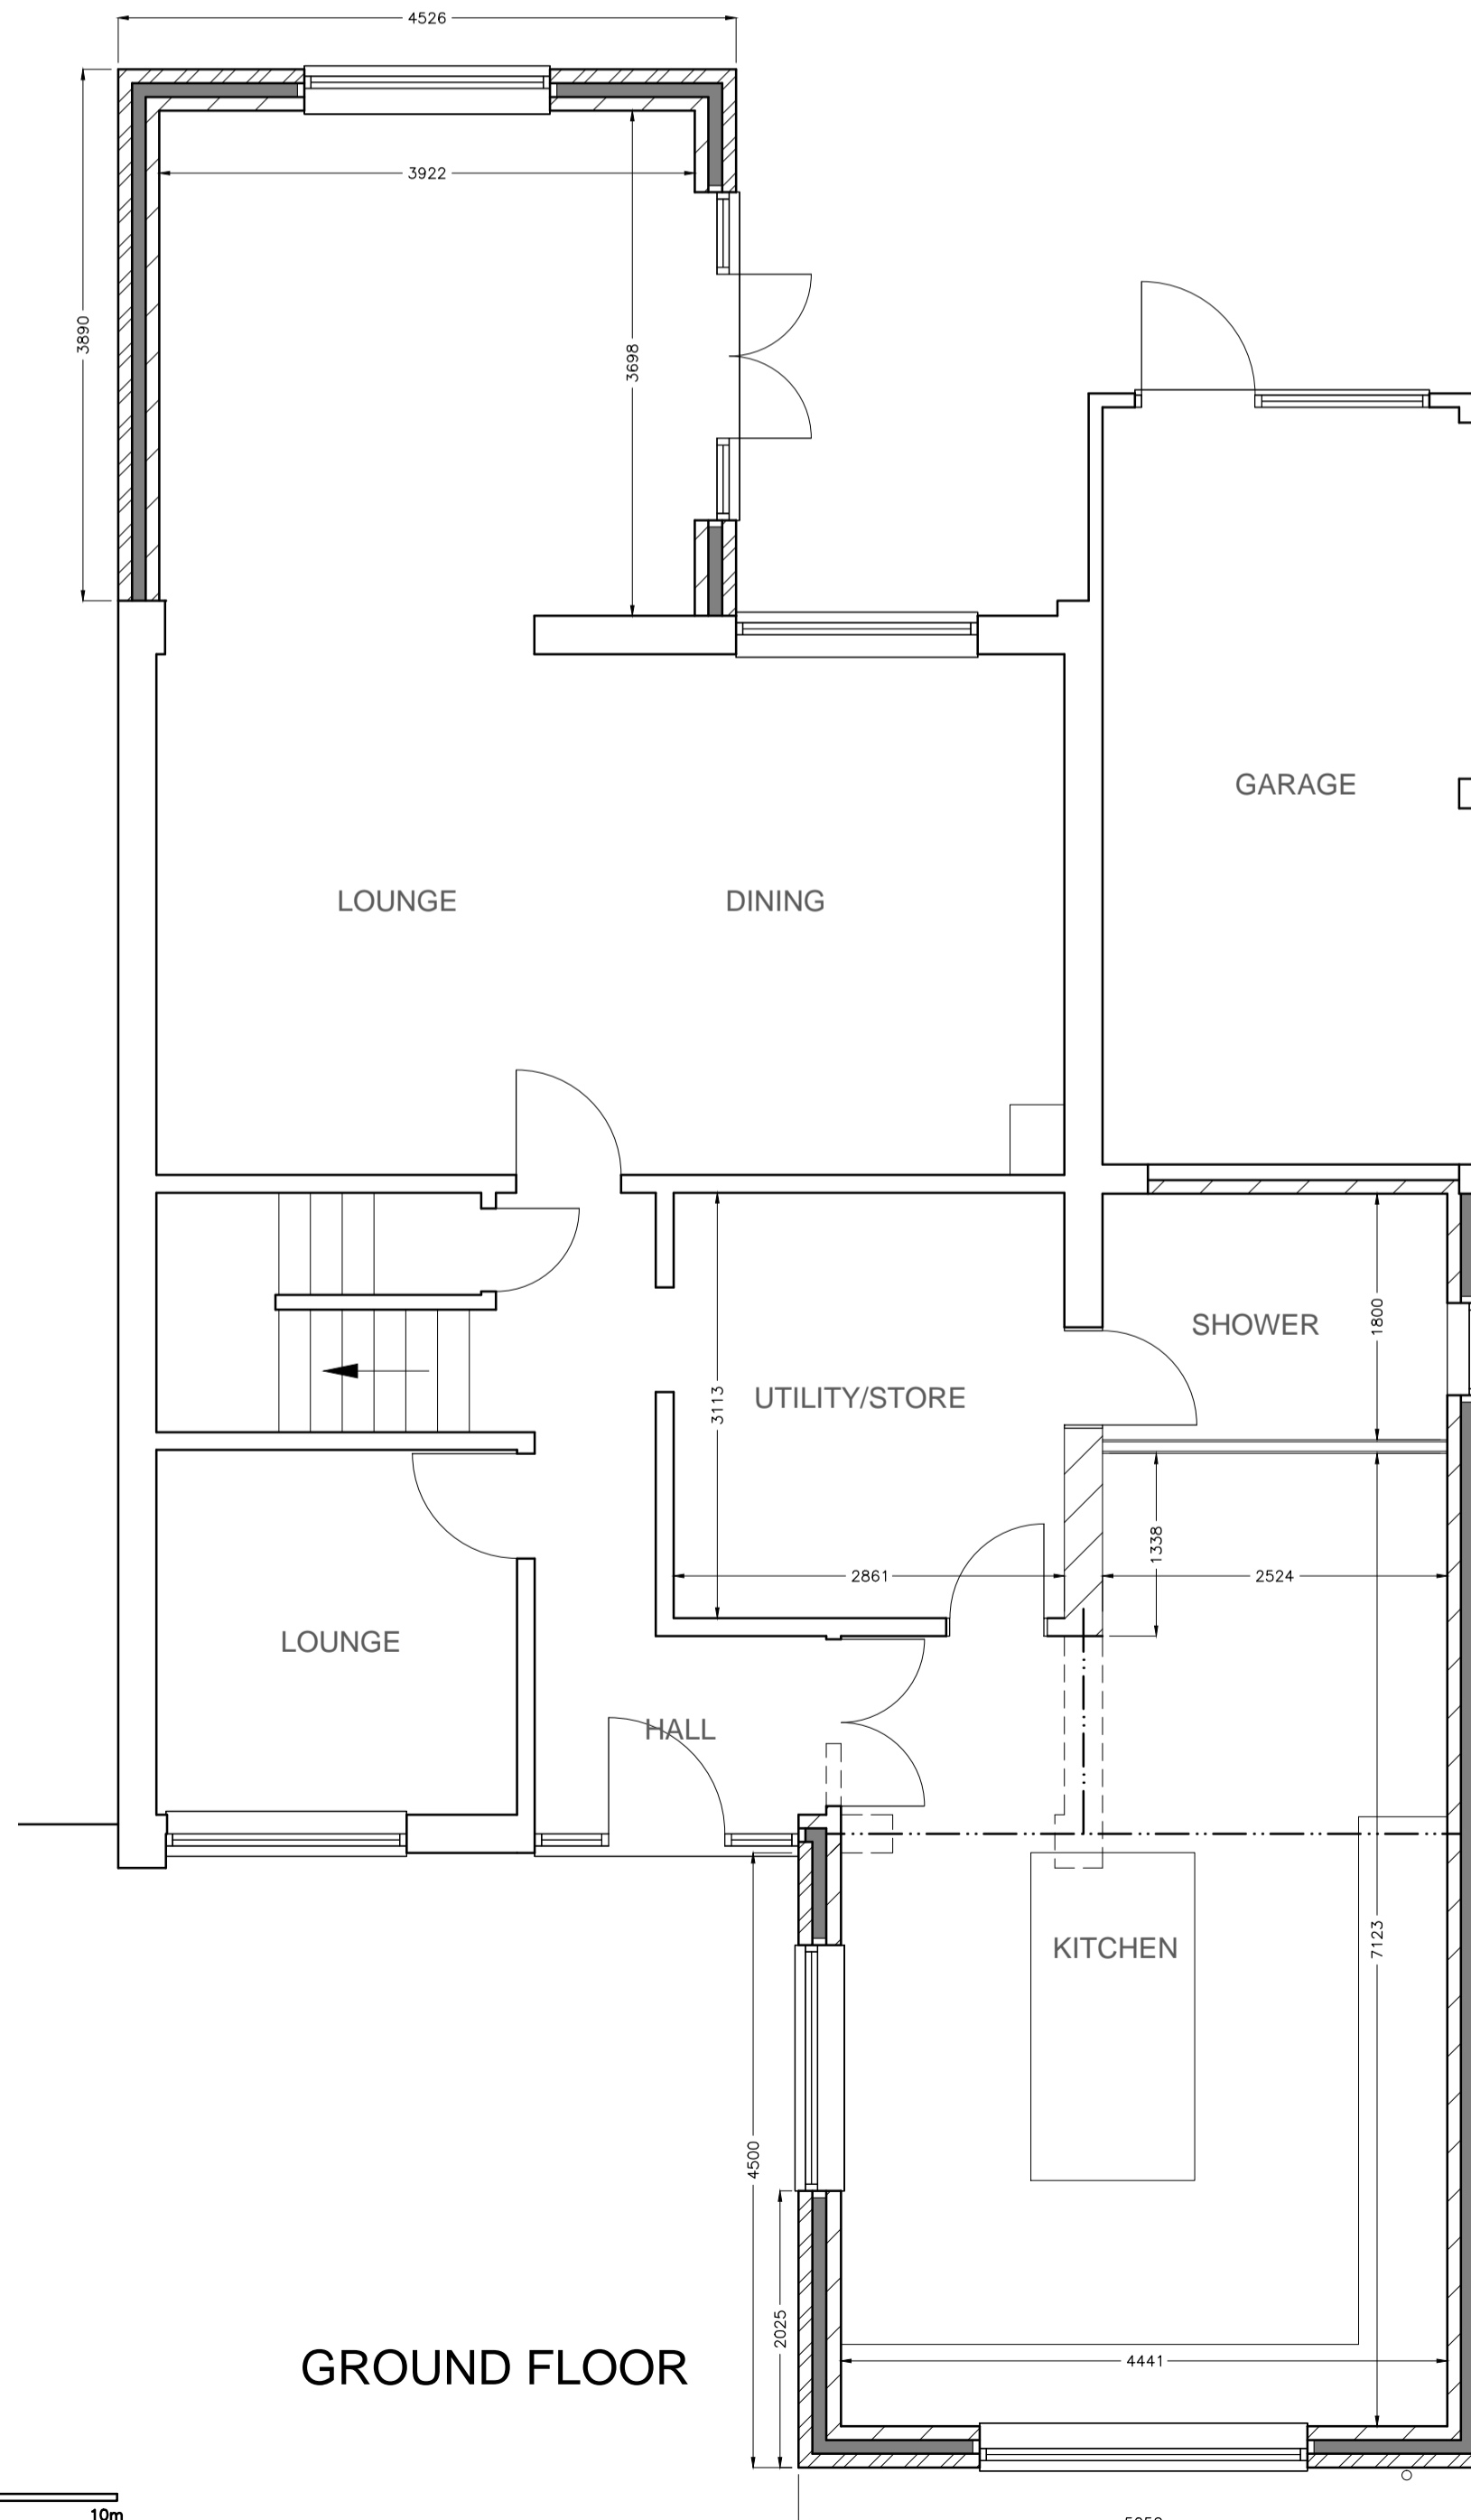


GROUND FLOOR

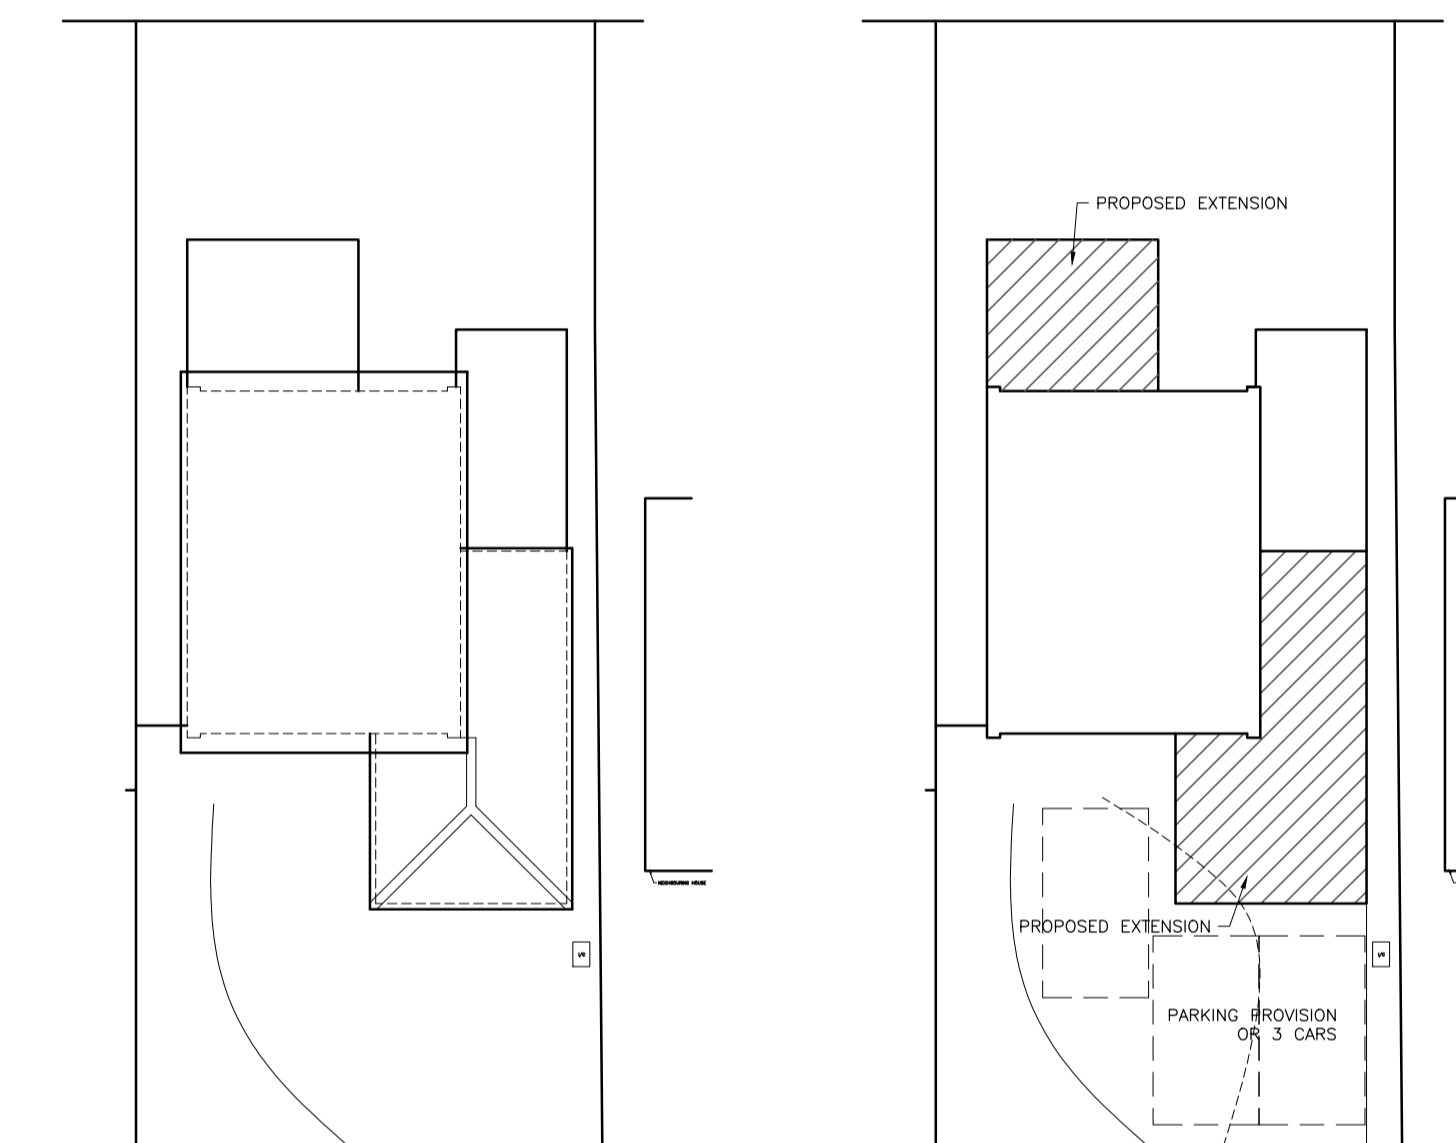


ROOF PLAN 1:200

SITE PLAN 1:200

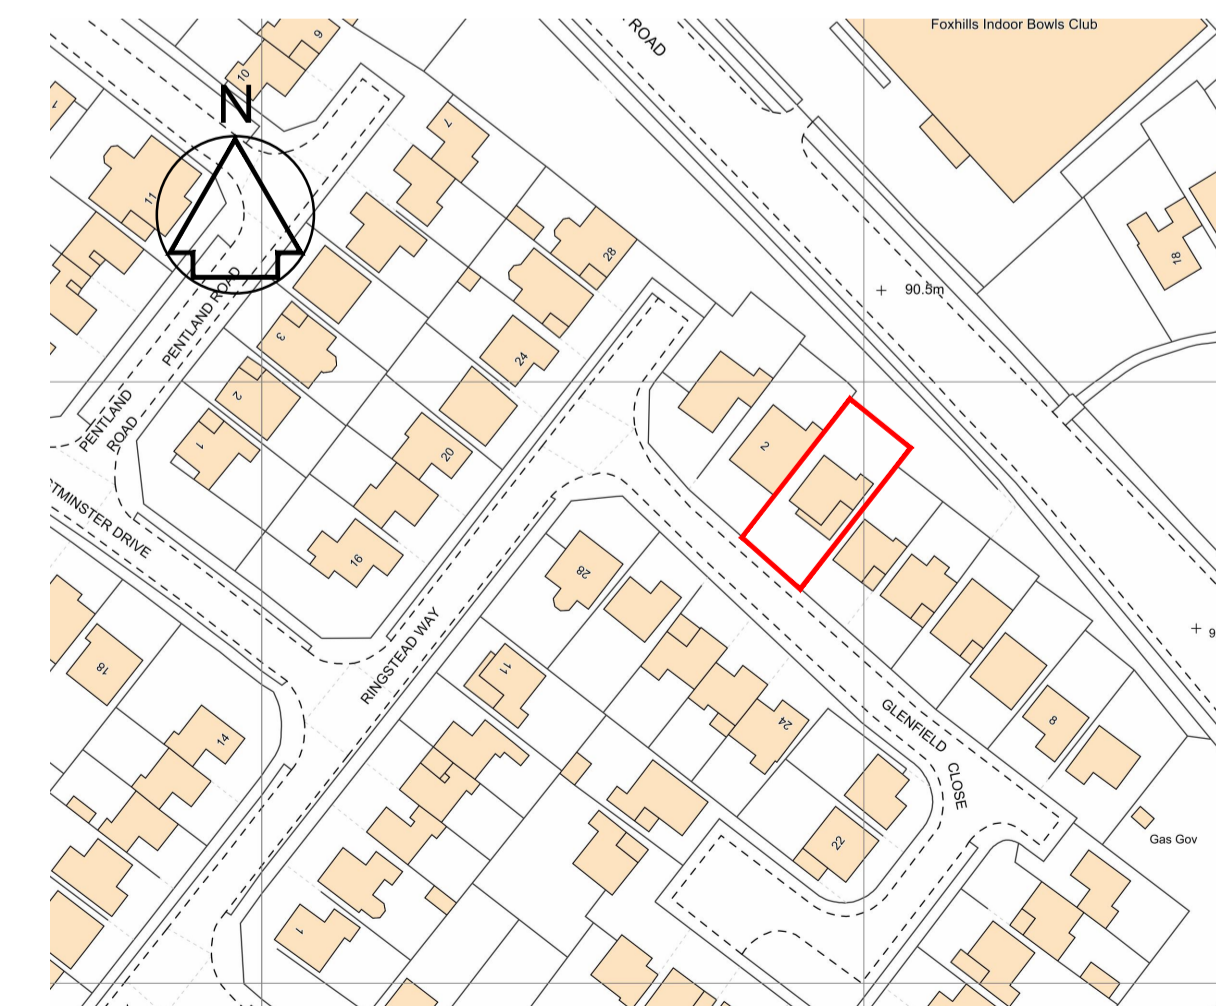

LOCATION PLAN 1:1250

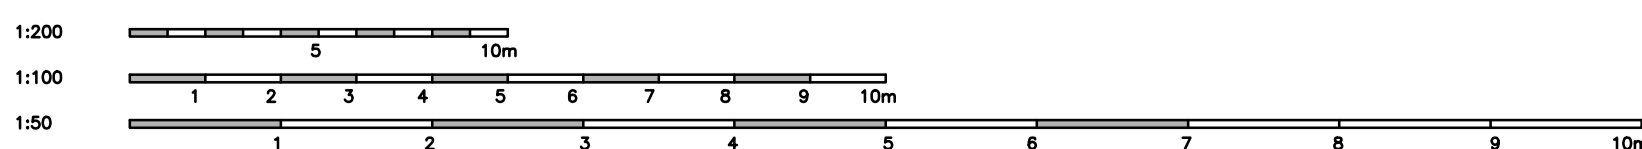

SUBJECT TO BUILDING CONTROL APPROVAL

extensiondesigns Architectural & CAD services Extension Designs Limited 7 Bishops Meadow, Birtles, Aylesbury, Bucks HP22 5EF m: 07973 501676	
Client	Mr & Mrs Bickmore
Address	3 Glenfield Close Aylesbury Bucks HP21 7NE
Proposal	Single storey front, side and rear extensions, and internal alterations
Details	Existing plans and elevations
Drawing No	EDL2236-01
Date	8 March 2023
Drawn	ACS
Scale	1:50, 1:100
Revision	E