




0 1 2 3 4 5 6 7 8 9 10
SCALE 1:50

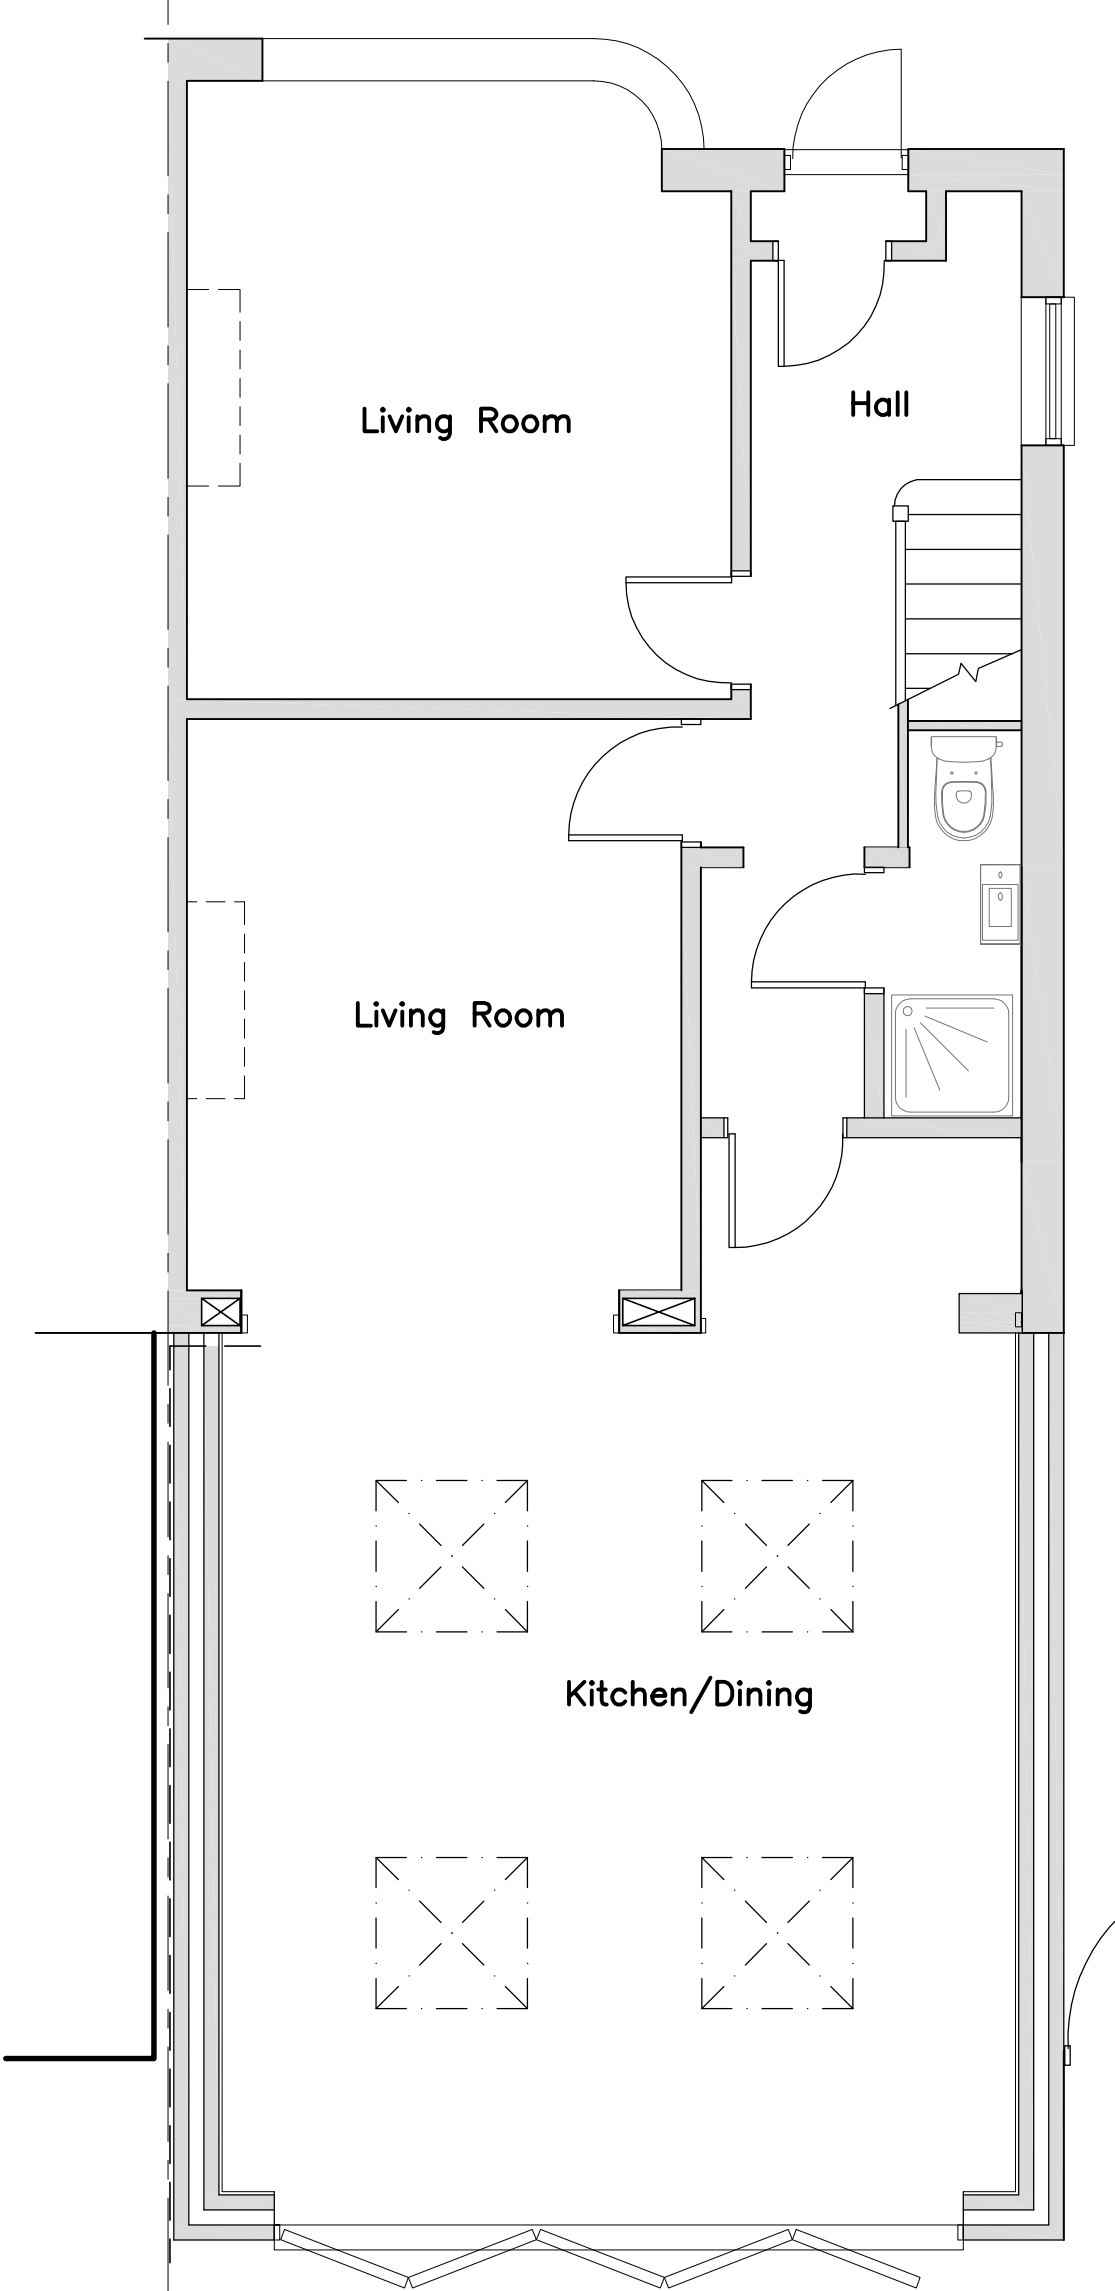


EXISTING GROUND FLOOR PLAN

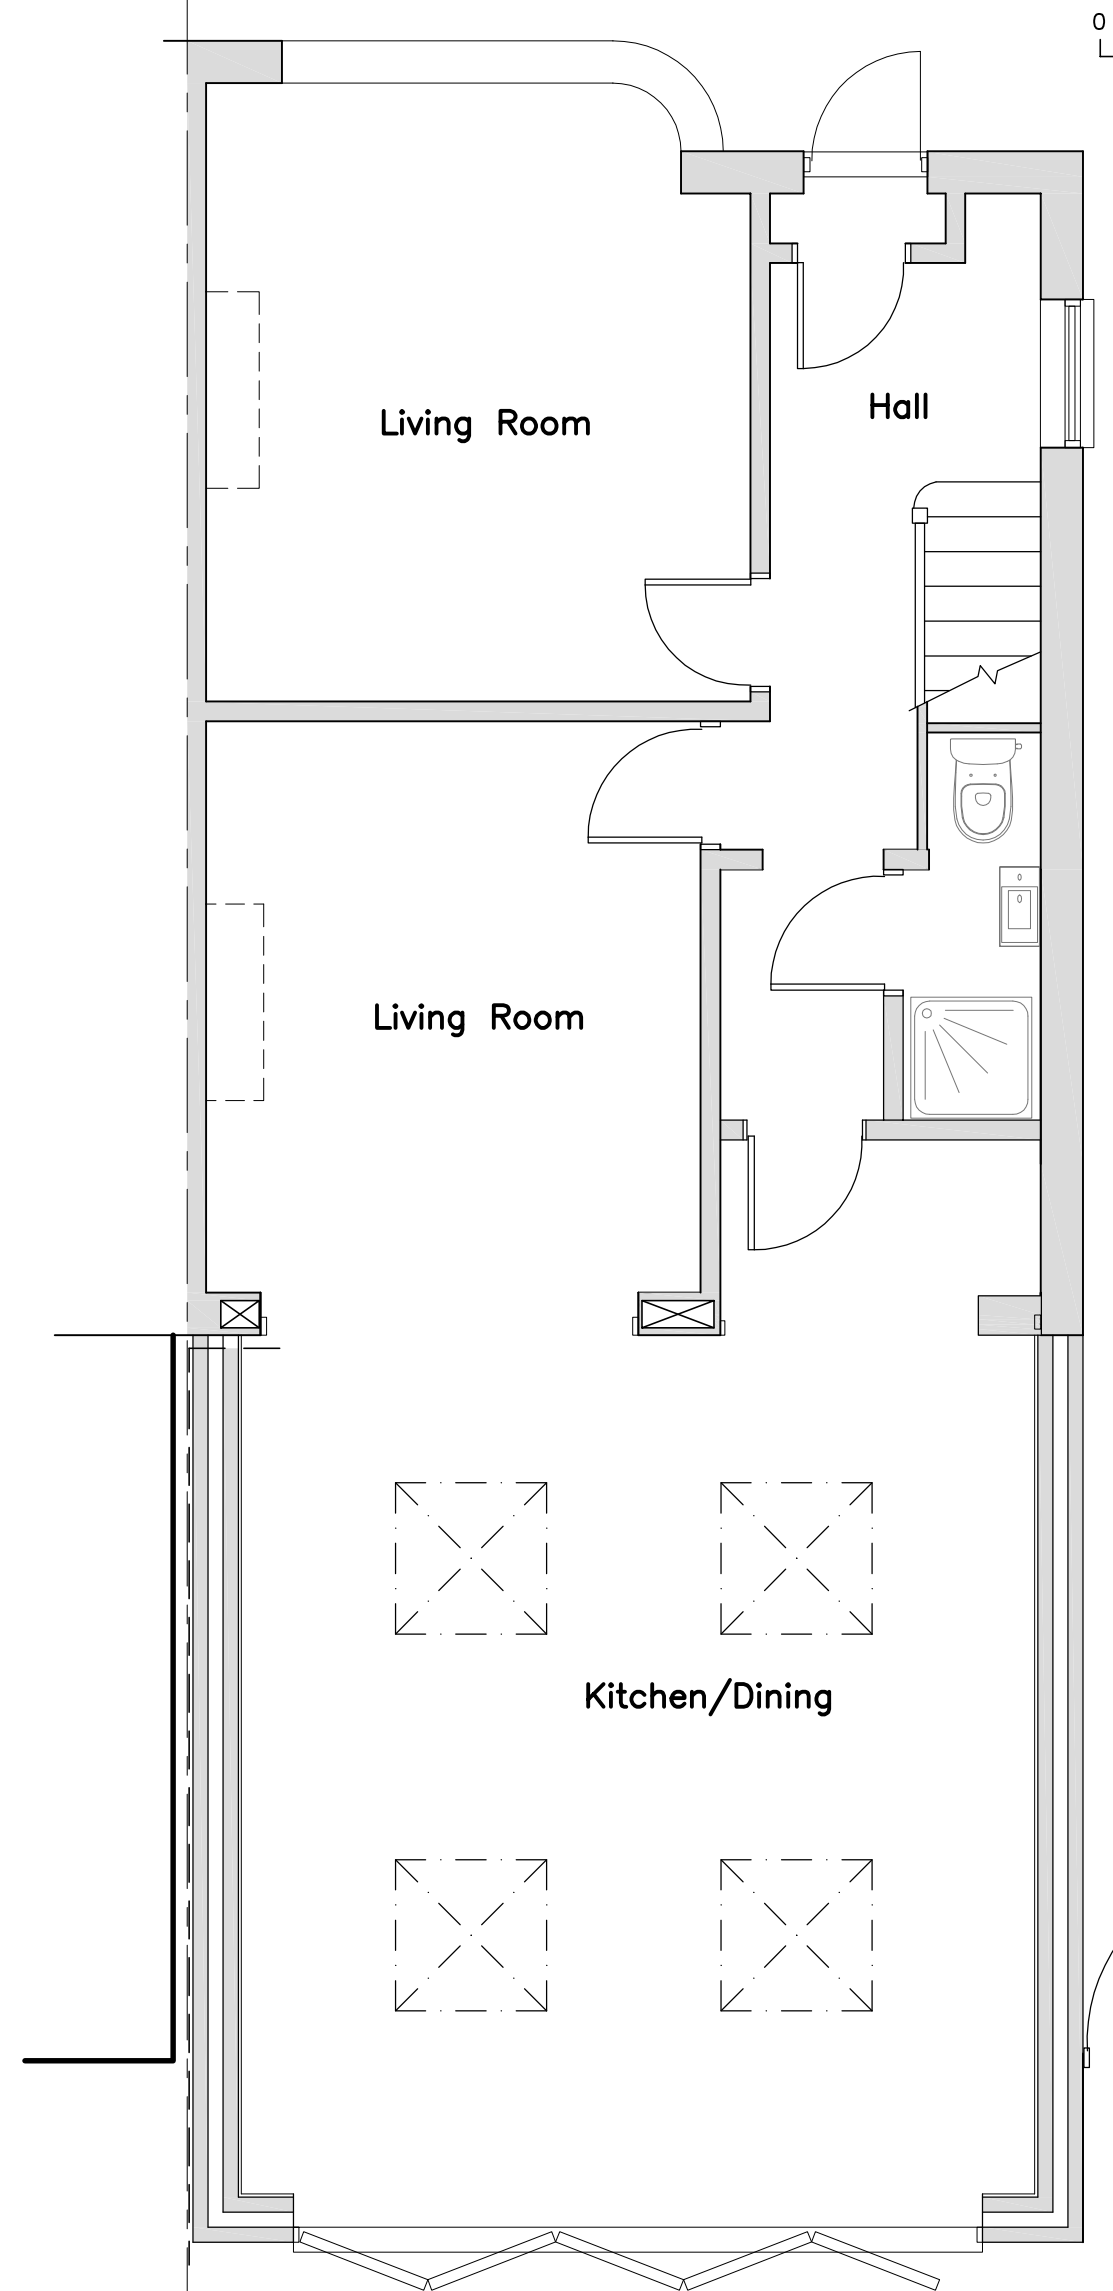

PROPOSED GROUND FLOOR PLAN

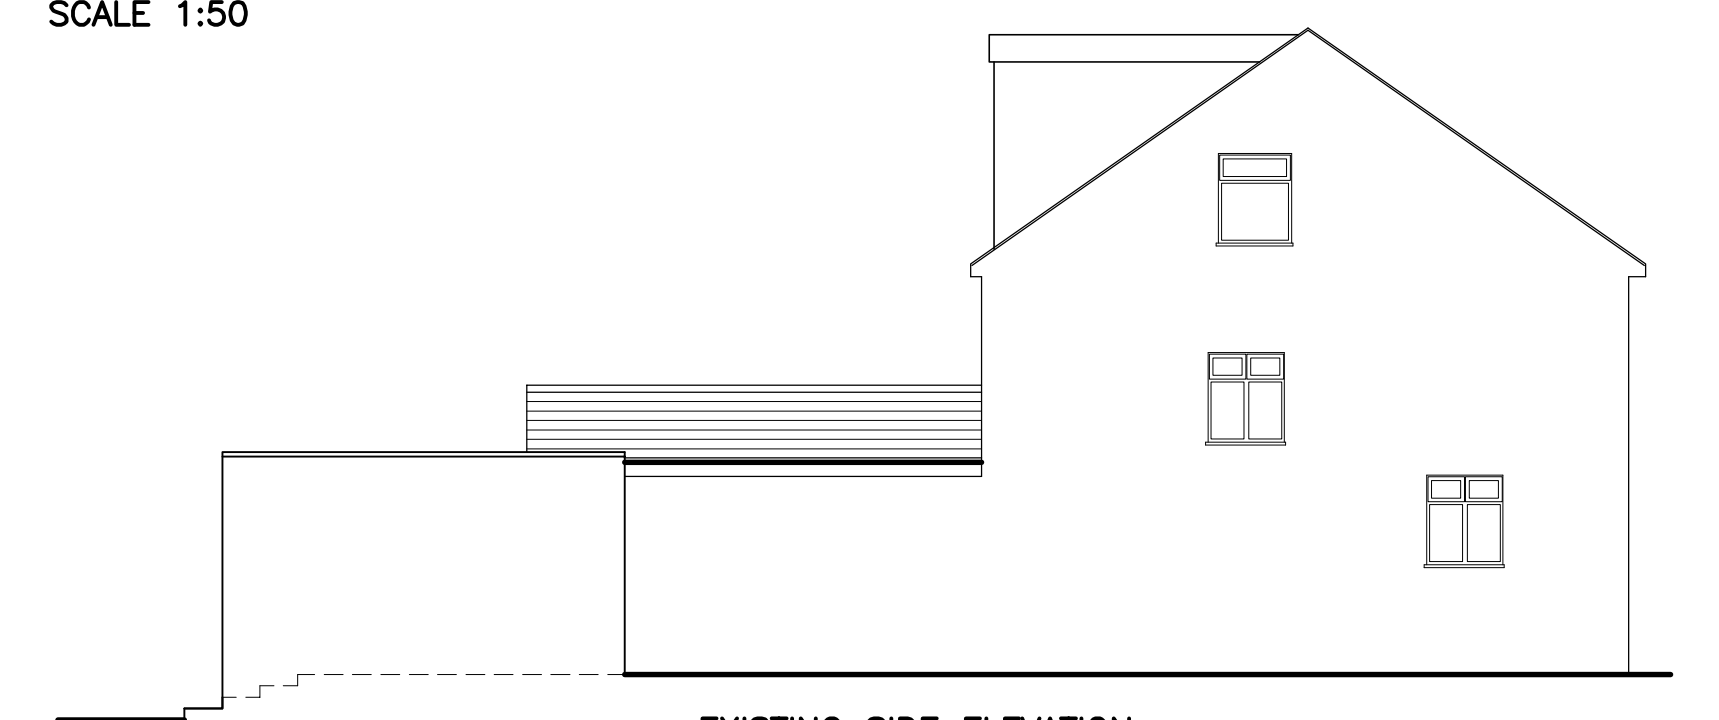

1:100

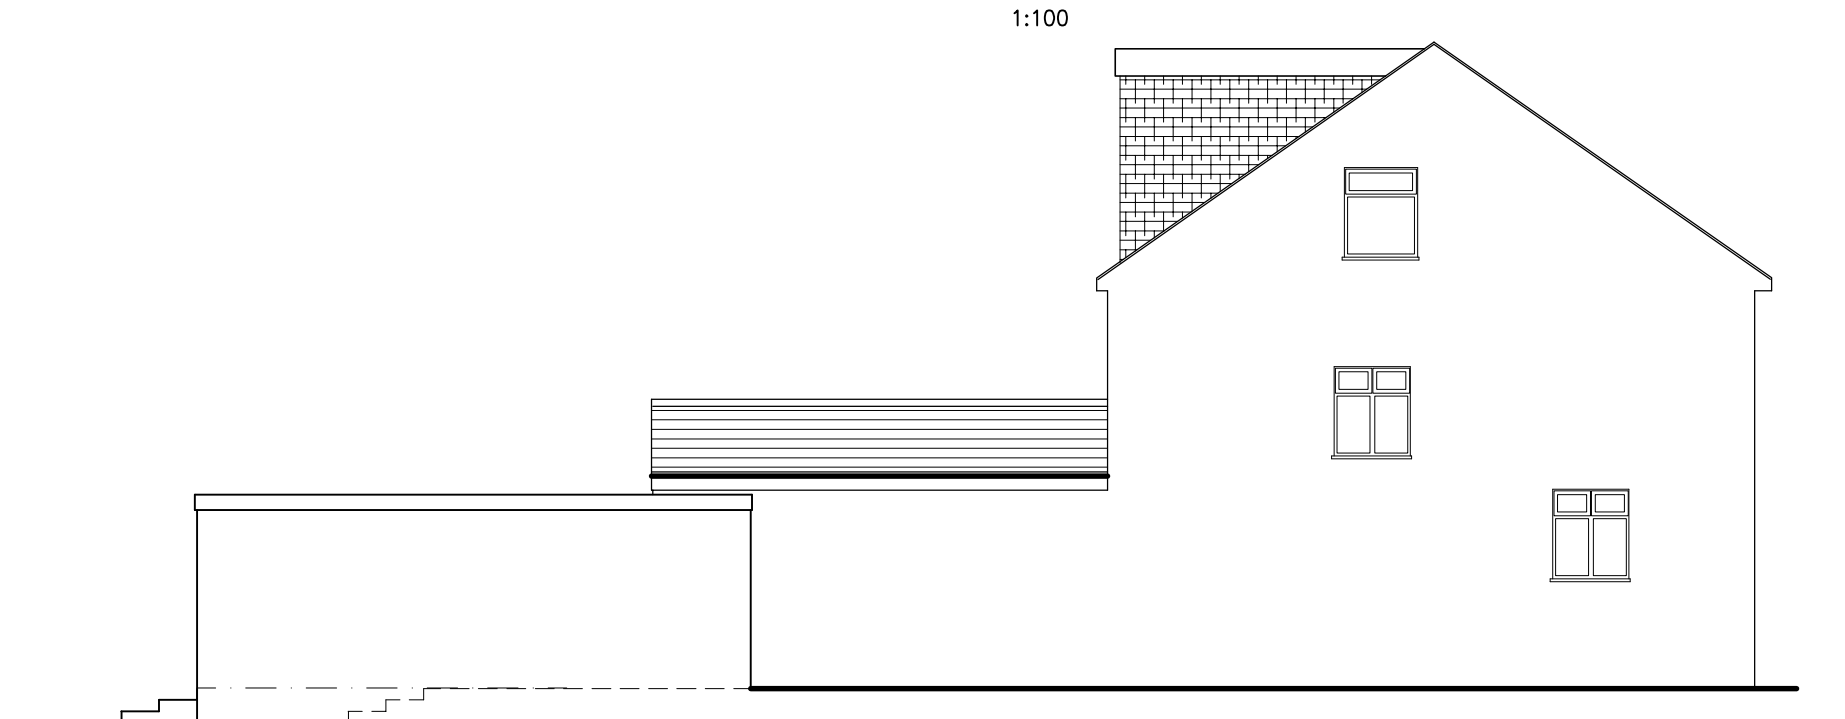


1:100




1:100




1:100

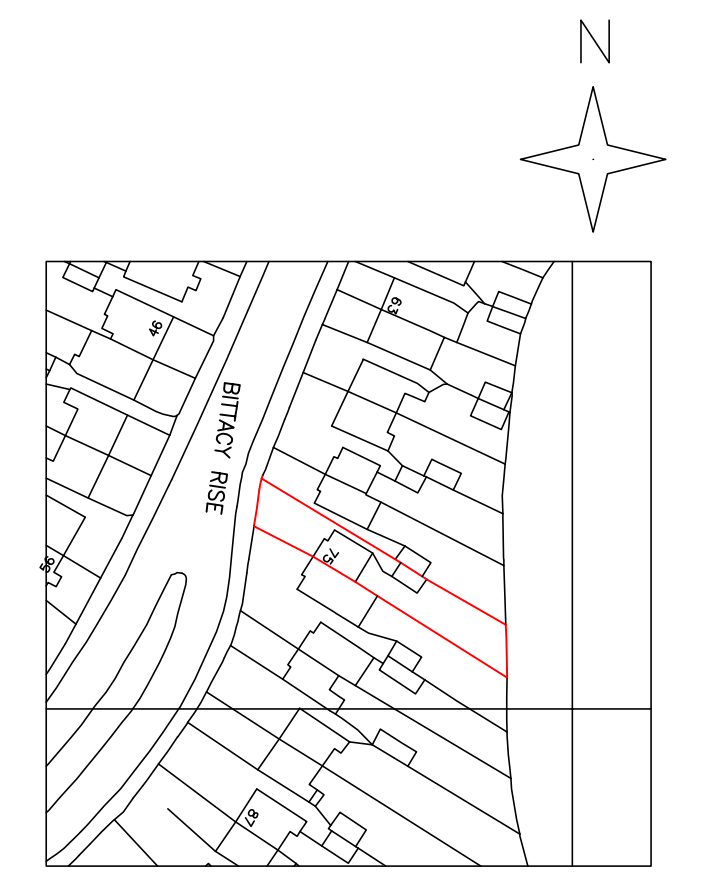


1:1250

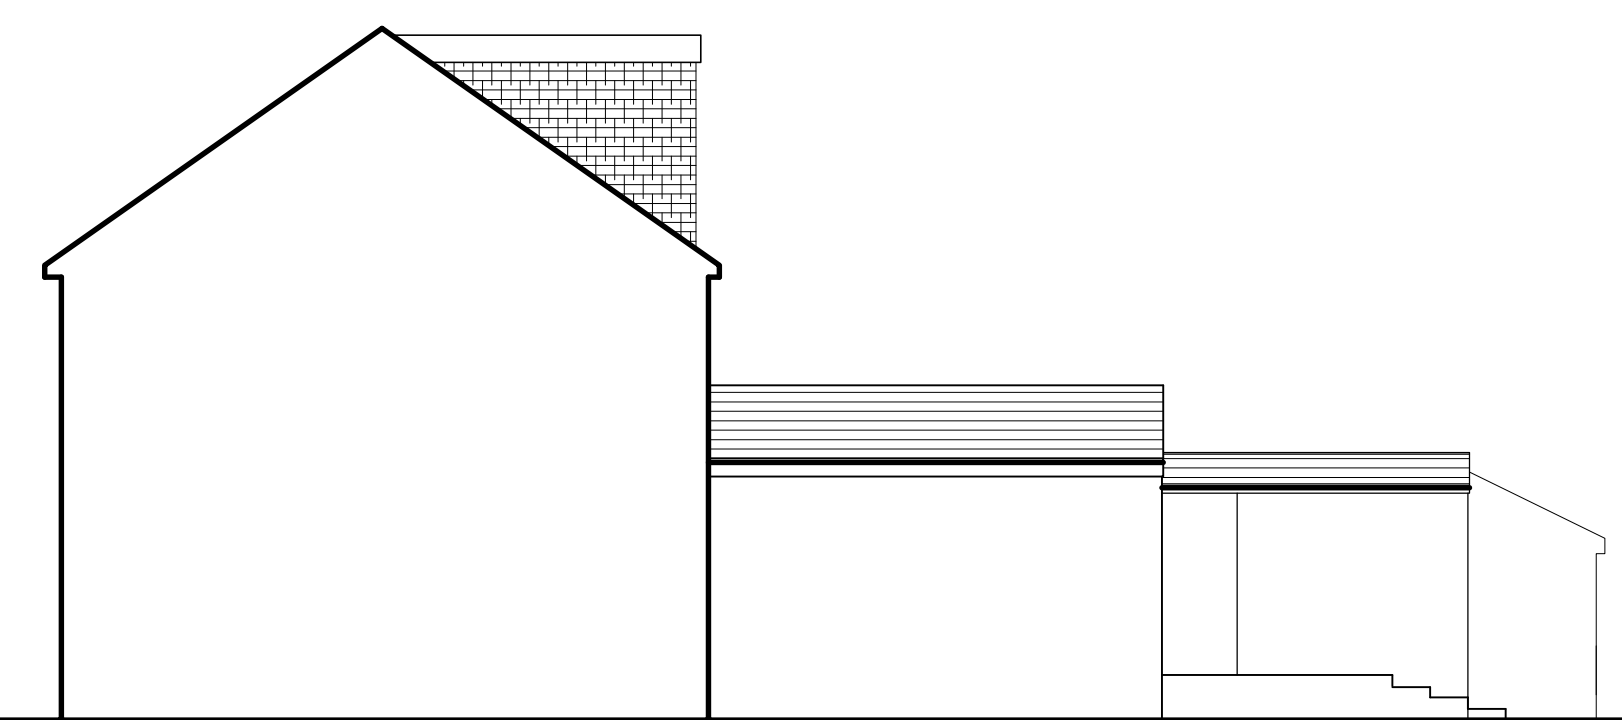

1:100

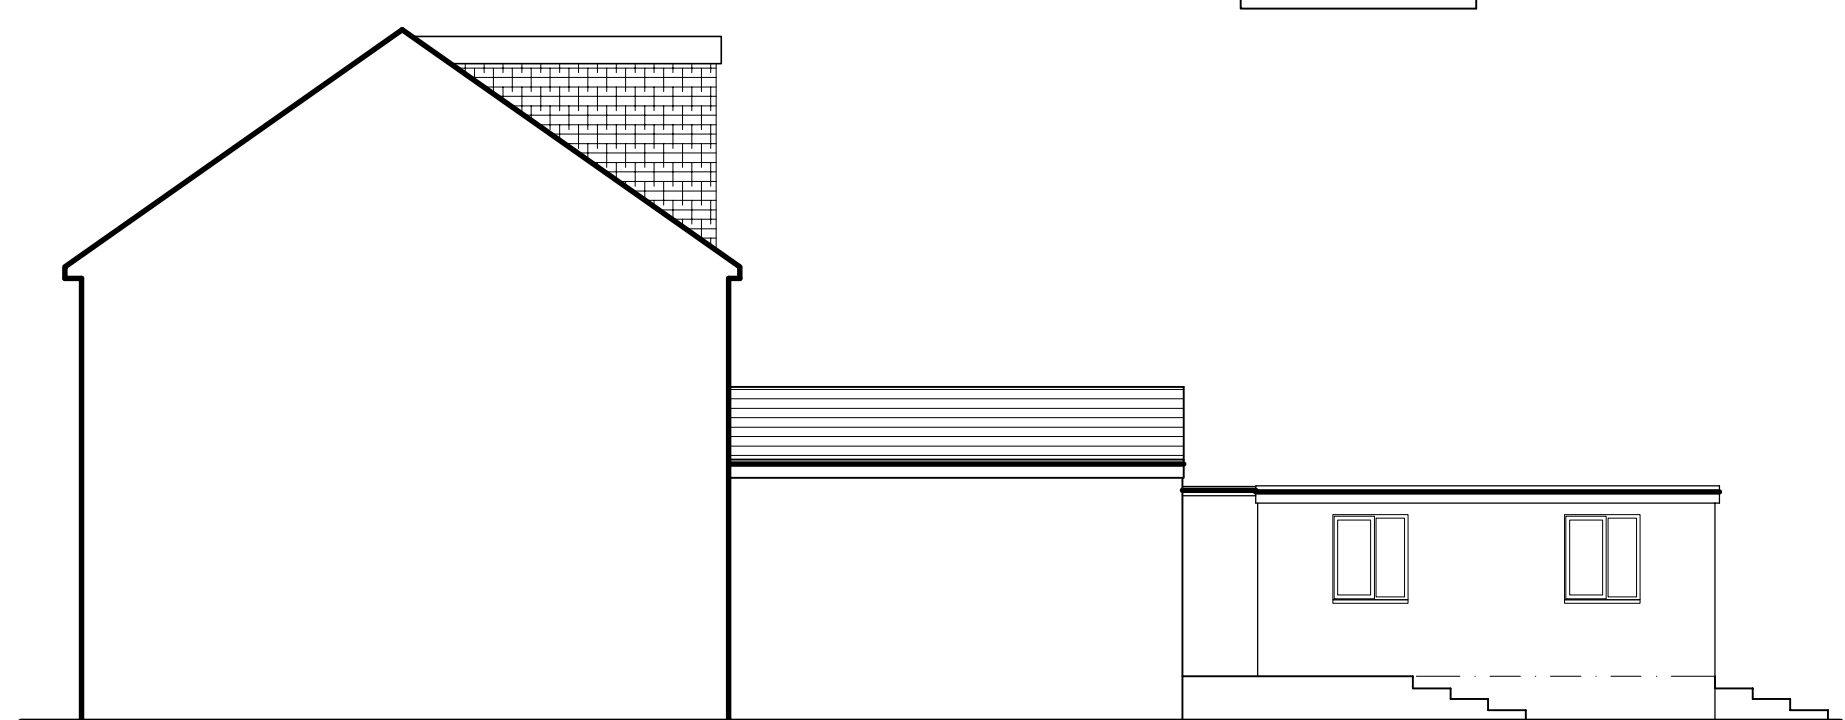

1:100

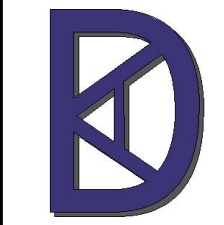Rev	Description	Date
 <p>KDA Designs Ltd. Architectural & Structural Services kevin@kdadesigns.co.uk</p> <p><small>This drawing is property of KDA Designs Ltd. The information it contains is copyright and is not to be copied or used without your permission.</small></p>		
<p>Project PROPOSED DEMOLITION & REBUILDING OF REAR GARAGE WITH FLAT ROOF RETAINING COVERED LINK TO REAR EXTENSION</p>		
<p>Address 75 BITTACY RISE LONDON NW7 2HH</p>		
<p>Drawing EXISTING/PROPOSED PLANS/ELEVATIONS</p>		
Drawn	KDA	Checked
Scale	A1@1:50	Date DEC 2023
Stage	Drg. No. 75BR/P01	