

**MATERIALS**  
 SLATE COVERED ROOF WITH INSET SOLAR  
 PANELS  
 RENDERED ELEVATIONS  
 ANTHRACITE COLOURED WINDOW FRAMES AND  
 DOUBLE GLAZING



SOUTH ELEVATION OF 105 VICTORIA ROAD TO  
 REMAIN

HOUSE 1 AND PRIVATE GARDEN

HOUSE 2 AND PRIVATE GARDEN



SOUTH ELEVATION

NORTH AND EAST ELEVATIONS HOUSES 1 AND 2  
 SHOWN ON DRAWING 11914.114

This drawing is the copyright of the Architect and must not be reproduced or used without the Architect's permission. Figured dimensions are to take precedence over scaled dimensions. The Contractor is responsible for checking all figured dimensions on drawings against actual site dimensions. Scaled dimensions are not to be used for construction and setting out purposes. Any discrepancies are to be reported to the Architect. This drawing should be read in conjunction with schedules, specifications and engineers drawings and details where applicable.

**DAVID BENNETT ARCHITECT**

THE OLD COTTAGE  
 10 VICARAGE LANE, FELPHAM  
 WEST SUSSEX PO22 7EA  
 07932 757144  
 Email:davidkbennett47@gmail.com


CLIENT  
**A COX AND H HARRIES-REES**

PROJECT  
**HOUSING DEVELOPMENT AT  
 105 VICTORIA ROAD  
 CHICHESTER PO19 7HZ**

DRAWING TITLE  
**PROPOSED ELEVATIONS**

SCALE  
**1/100 at A3**

REFERENCE  
**11914.115**

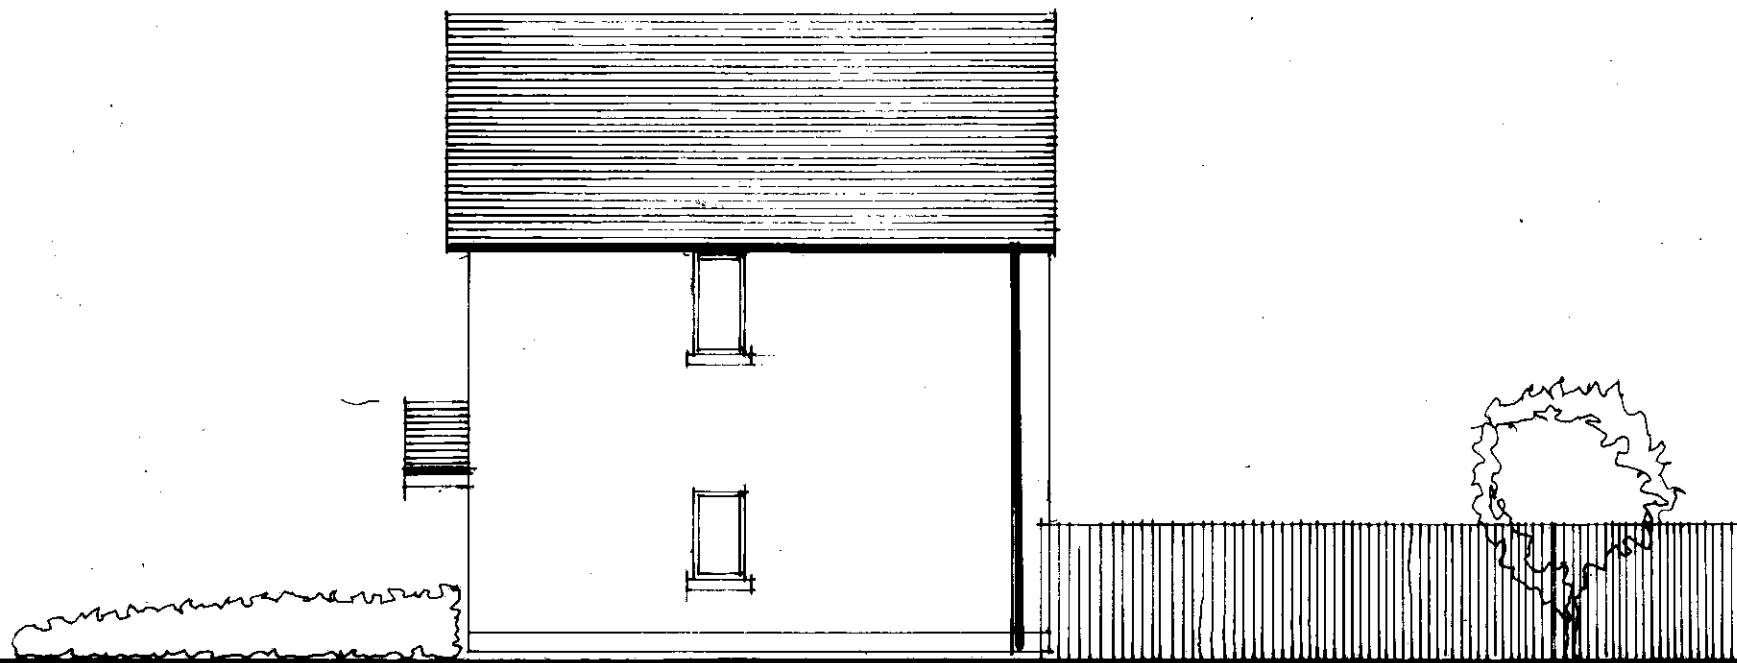

PARKING FOR 105 VICTORIA ROAD

WEST ELEVATION HOUSE 1