




SOUTH ELEVATION

REAR ELEVATION OF 105 VICTORIA ROAD DWELLING TO REMAIN

FLAT ROOF STORE AND KITCHEN TO BE DEMOLISHED

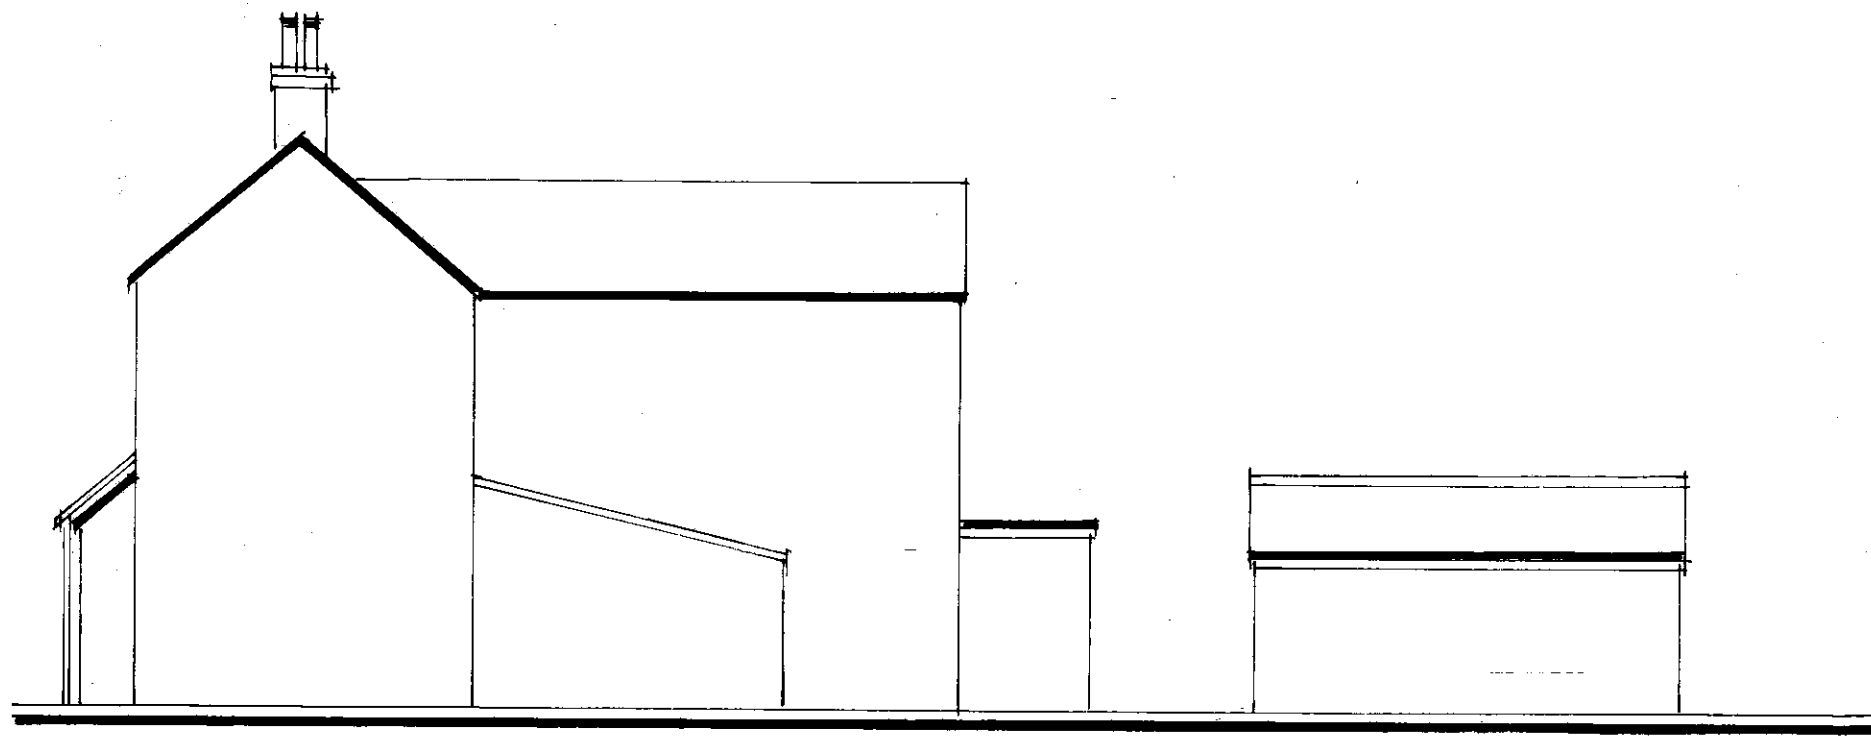

WEST ELEVATION

WEST ELEVATION OF 105 VICTORIA ROAD DWELLING TO REMAIN

FLAT ROOF STORE TO BE DEMOLISHED GARAGE TO BE DEMOLISHED

This drawing is the copyright of the Architect and must not be reproduced or used without the Architect's permission. Figured dimensions are to take precedence over scaled dimensions. The Contractor is responsible for checking all figured dimensions on drawings against actual site dimensions. Scaled dimensions are not to be used for construction and setting out purposes. Any discrepancies are to be reported to the Architect. This drawing should be read in conjunction with schedules, specifications and engineers drawings and details where applicable.

**DAVID BENNETT ARCHITECT**

THE OLD COTTAGE  
10 VICARAGE LANE, FELPHAM  
WEST SUSSEX PO22 7EA  
07932 757144  
Email:davidkbennett47@gmail.com

CLIENT

**A COX AND H HARRIES-REES**

PROJECT

**HOUSING DEVELOPMENT AT  
105 VICTORIA ROAD  
CHICHESTER PO19 7HZ**

DRAWING TITLE

**EXISTING ELEVATIONS**

SCALE

**1/100 at A3**

REFERENCE

**11914.110**