




**NORTH ELEVATION TO
VICTORIA ROAD**

**DWELLING TO REMAIN
105 VICTORIA ROAD**



This drawing is the copyright of the Architect and must not be reproduced or used without the Architect's permission. Figured dimensions are to take precedence over scaled dimensions. The Contractor is responsible for checking all figured dimensions on drawings against actual site dimensions. Scaled dimensions are not to be used for construction and setting out purposes. Any discrepancies are to be reported to the Architect. This drawing should be read in conjunction with schedules, specifications and engineers drawings and details where applicable.

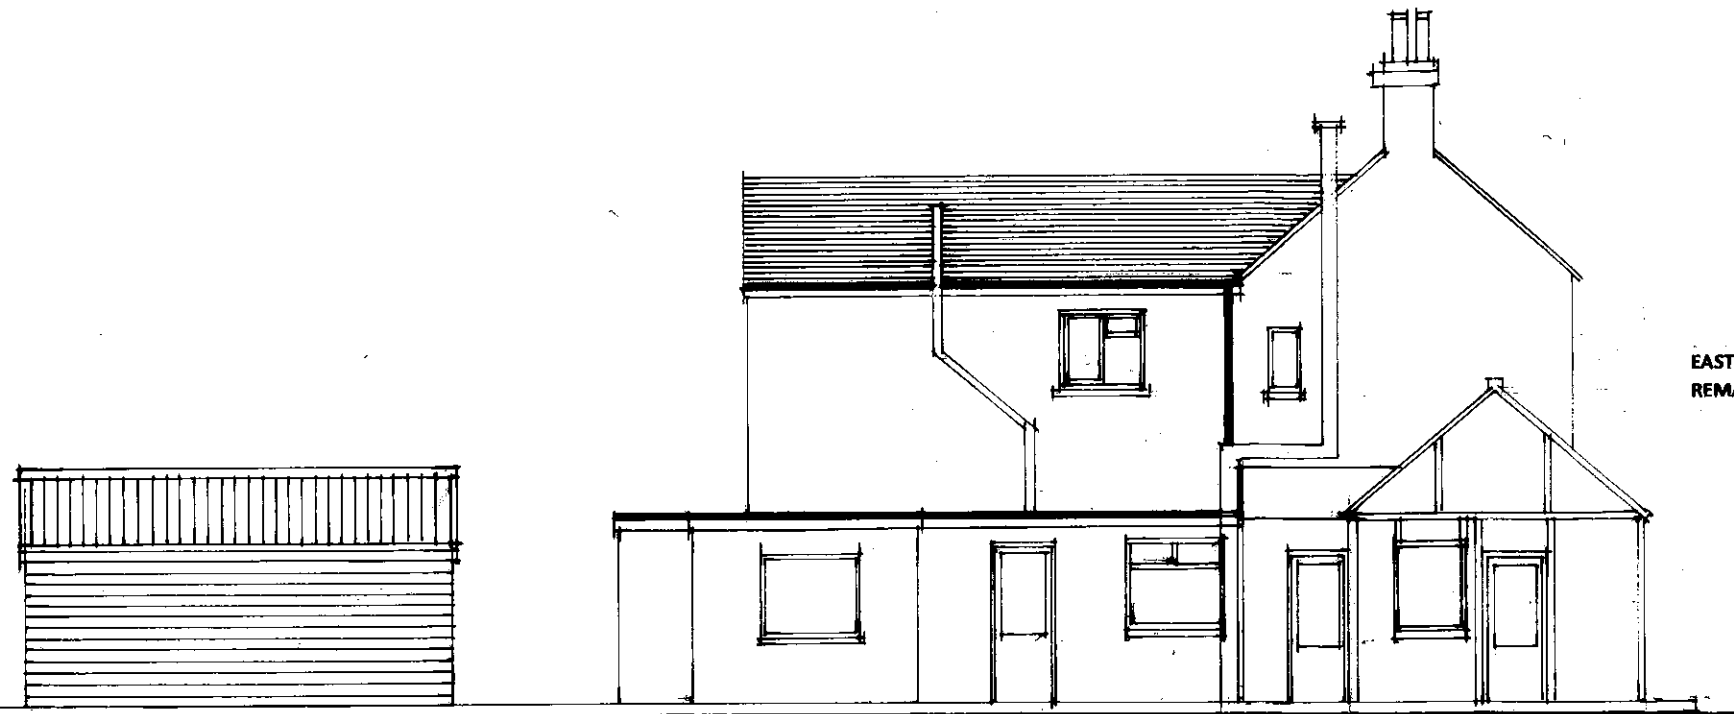

**EAST ELEVATION OF 105 VICTORIA ROAD TO
REMAIN**

GARAGE

FLAT ROOFED STORE AND KITCHEN

PITCHED ROOF SHOP

**EAST ELEVATION TO LEATHERBOTTLE
LANE**

DAVID BENNETT ARCHITECT

THE OLD COTTAGE
10 VICARAGE LANE, FELPHAM
WEST SUSSEX PO22 7EA
07932 757144
Email:davidkbennett47@gmail.com

CLIENT

A COX AND H HARRIES-REES

PROJECT

**HOUSING DEVELOPMENT AT
105 VICTORIA ROAD, CHICHESTER PO19 7HZ**

DRAWING TITLE

**EXISTING BUILDINGS TO BE DEMOLISHED
ELEVATIONS**

SCALE

1/100 at A3

REFERENCE

11914.109