




THIS IS A
COLOURED DRAWING
If this box does not appear Red, the drawing
may not be represented properly

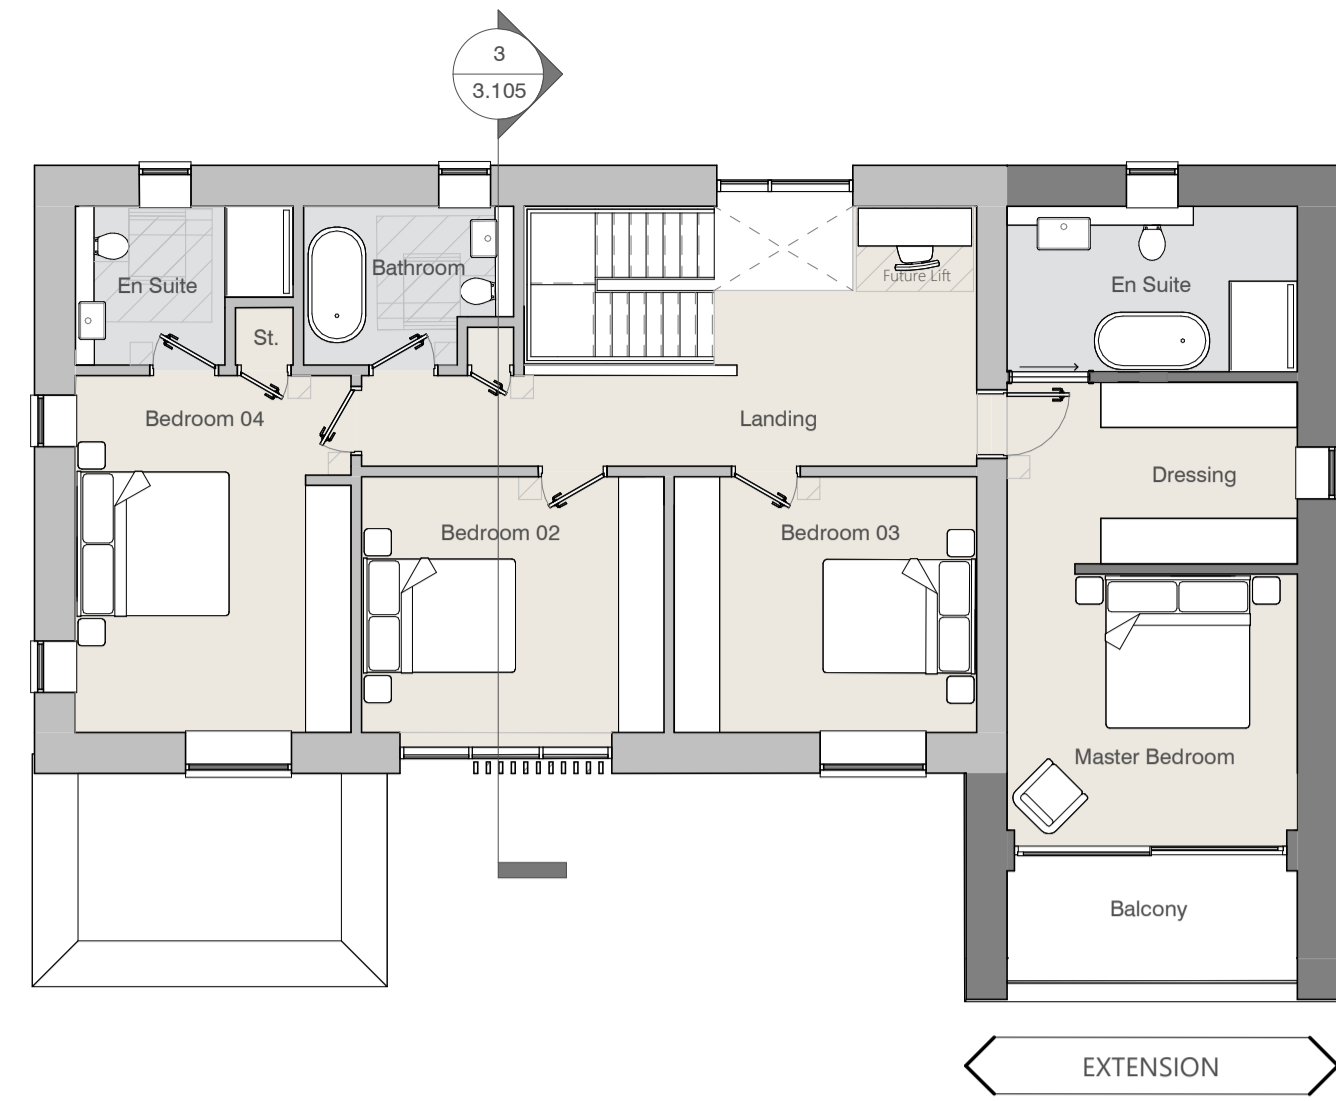


2. Plot 05 - Level 01
scale 1: 100

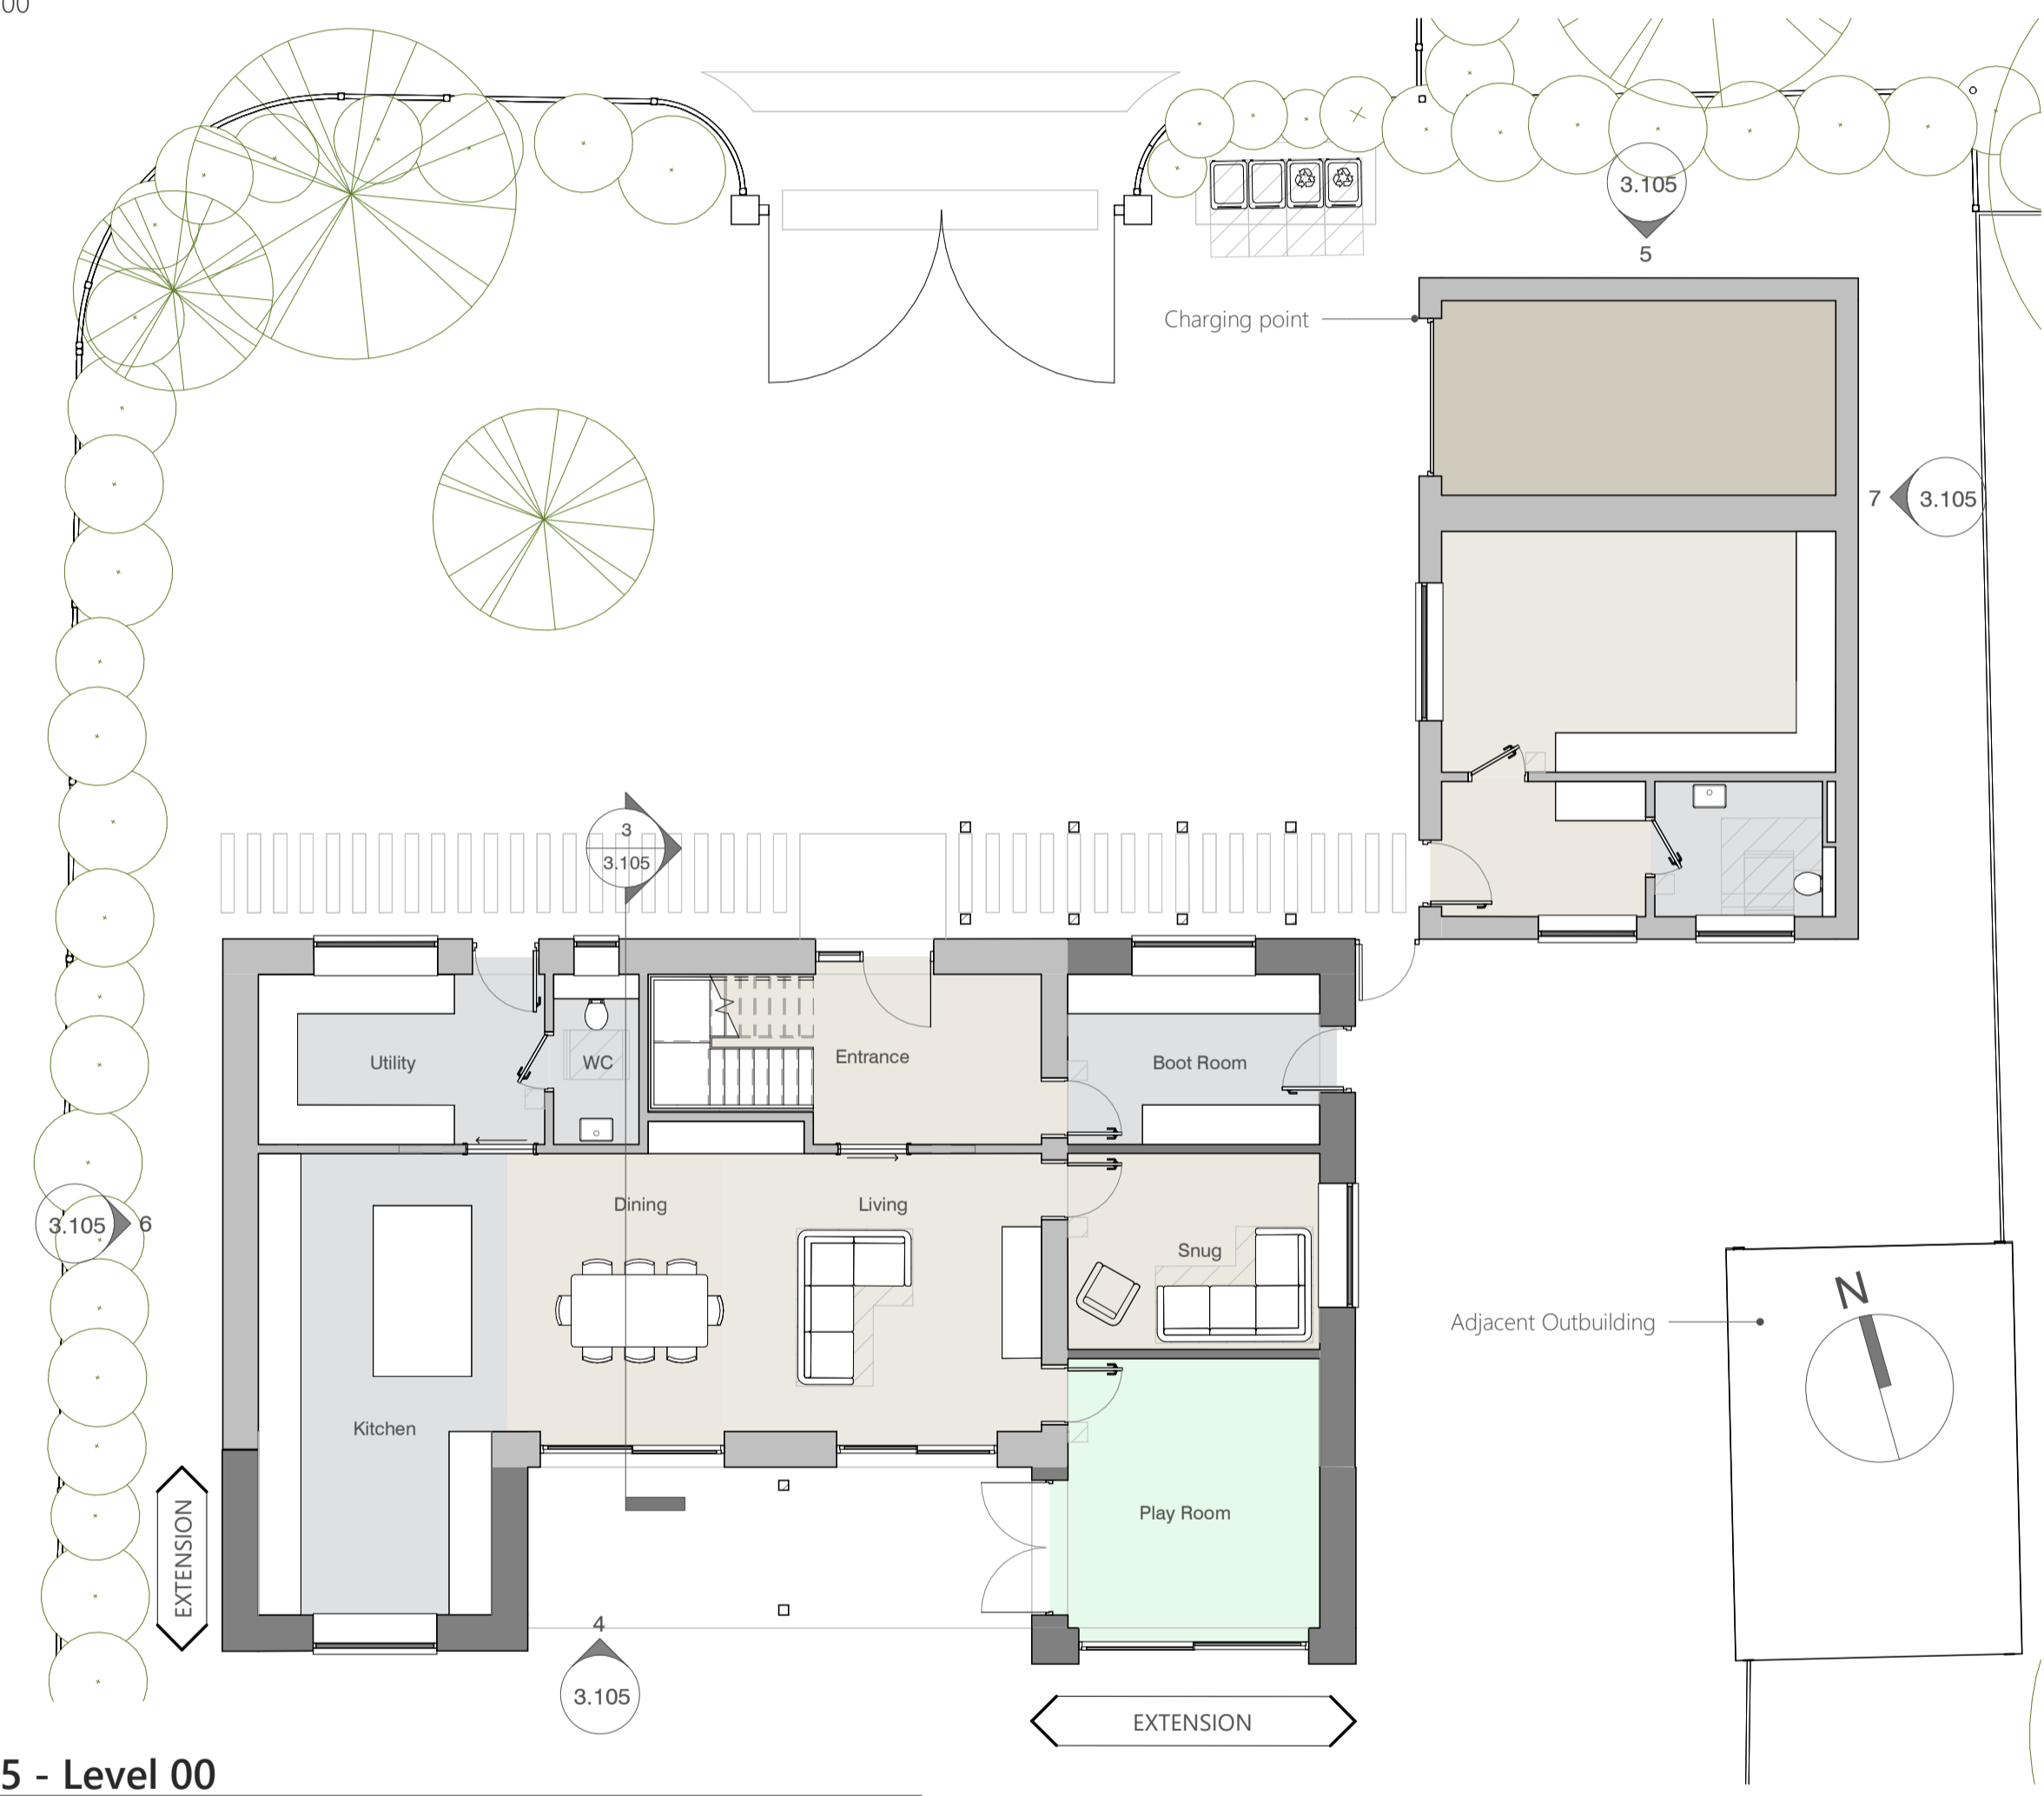

1. Plot 05 - Level 00
scale 1: 100

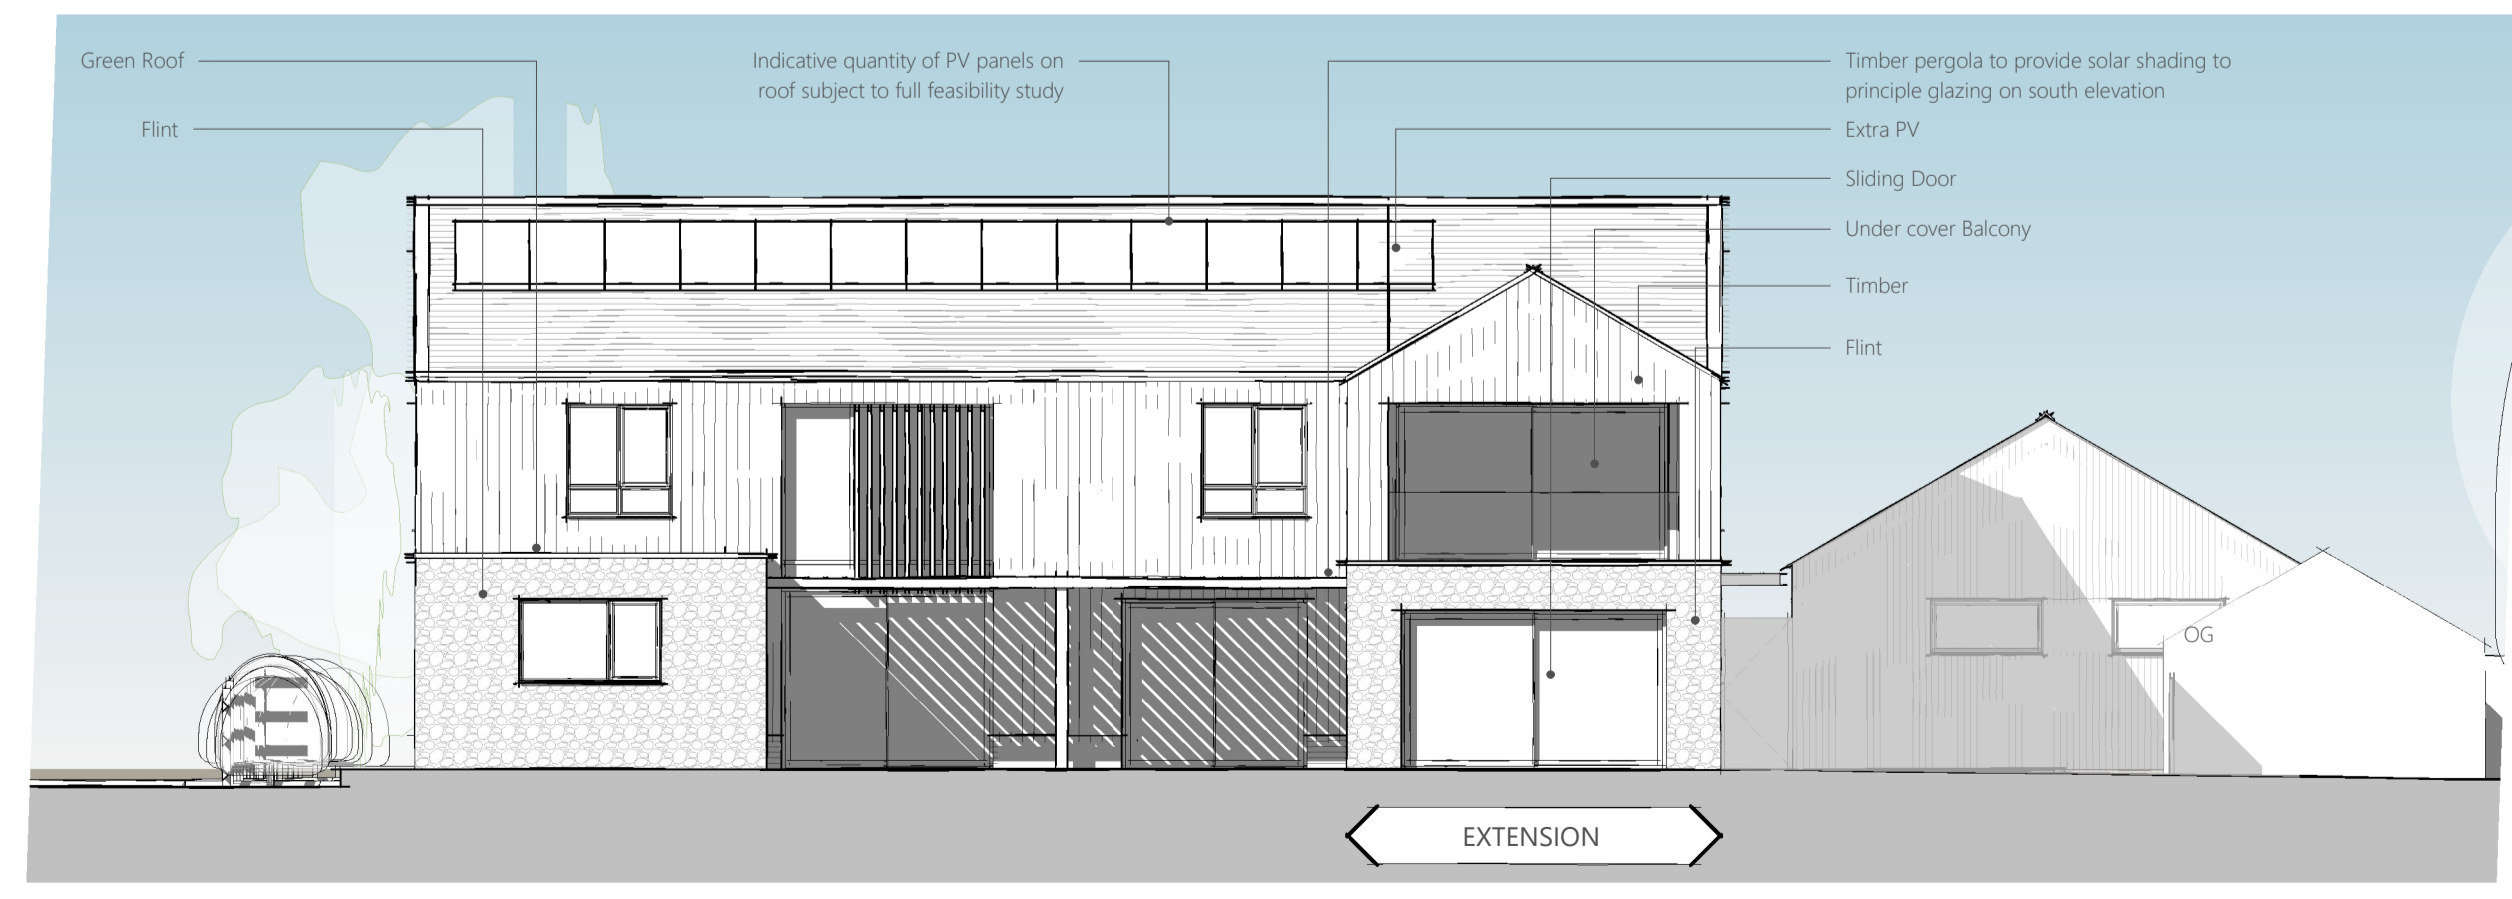

4. Plot 05 - South Elevation
scale 1: 100

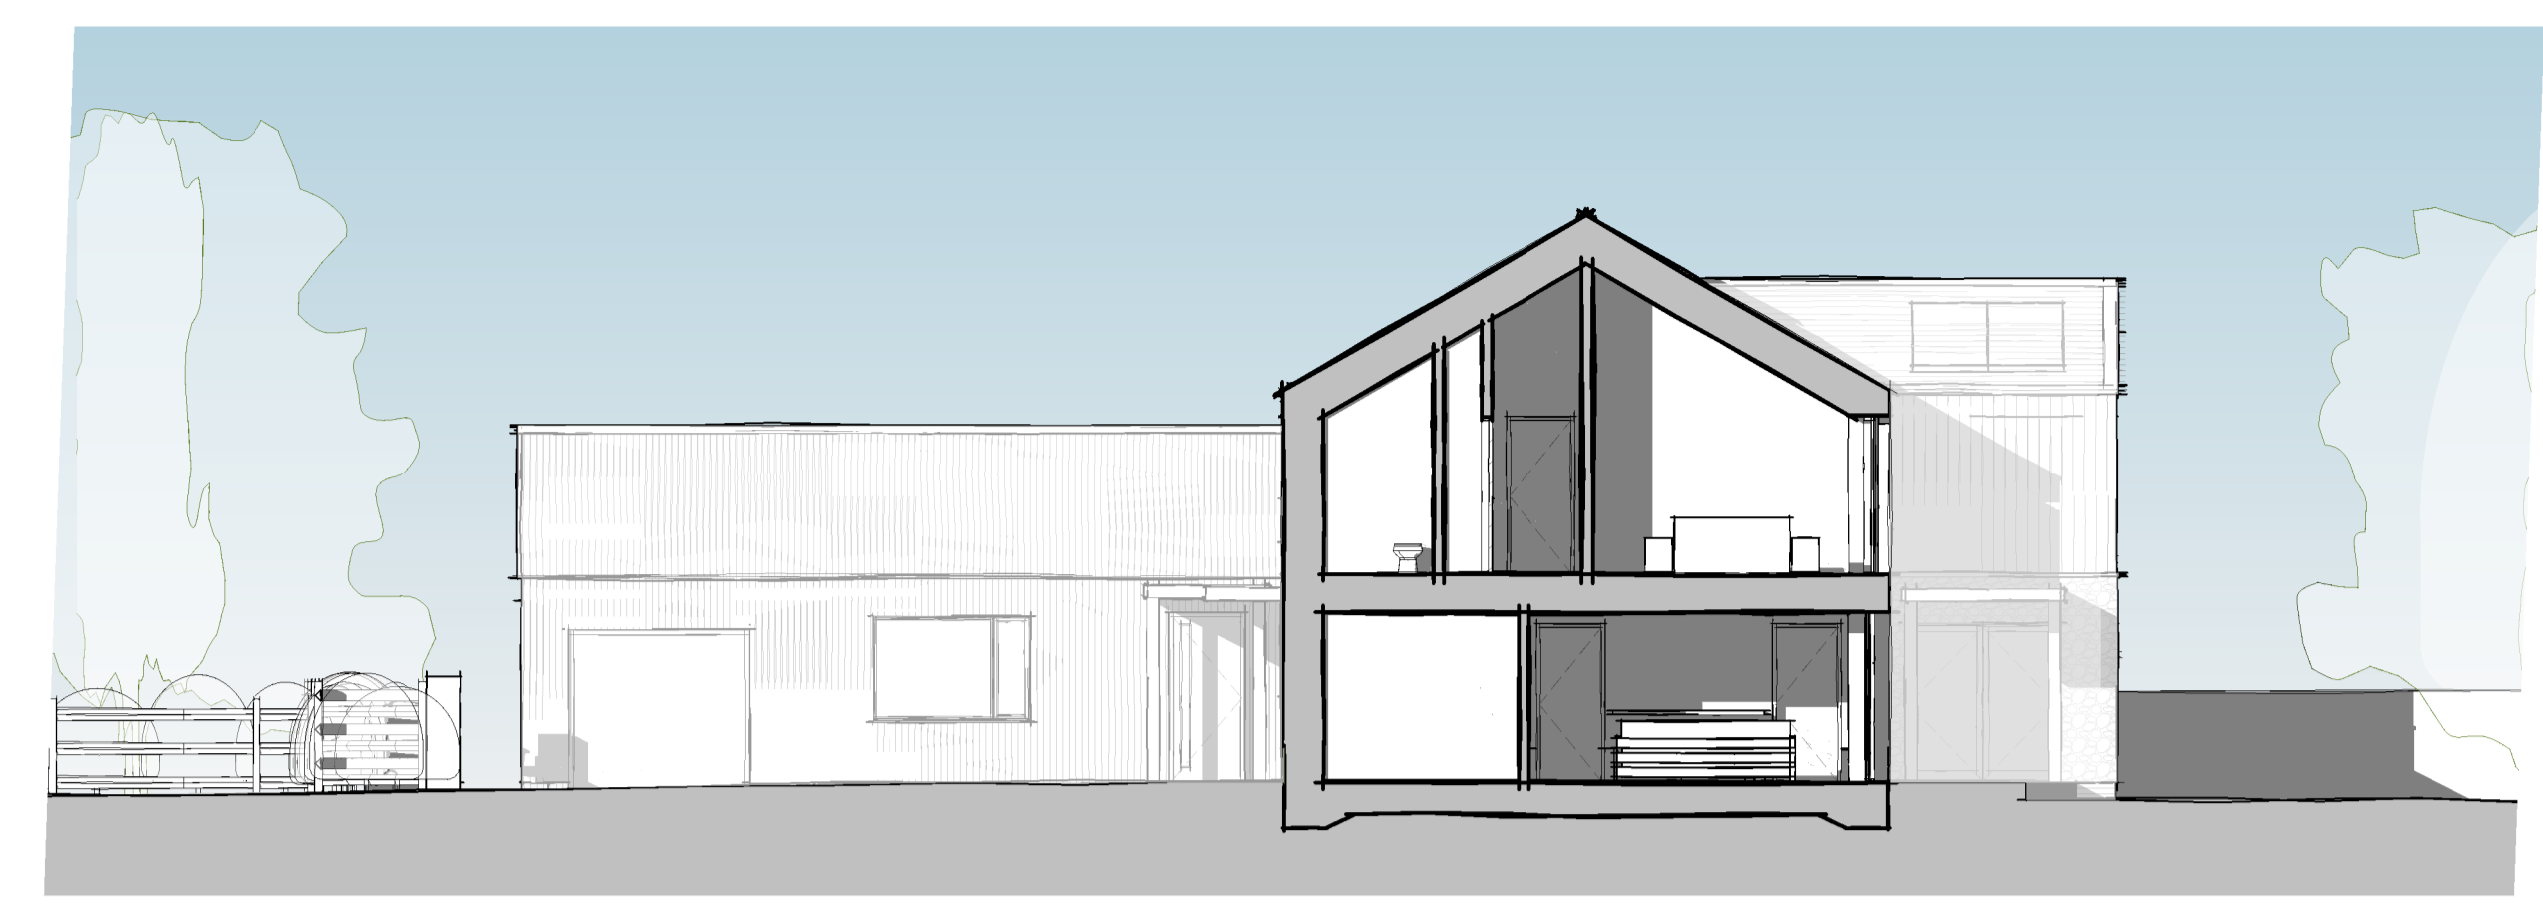


3. Plot 05 - Section A-A
scale 1: 100



6. Plot 05 - West Elevation
scale 1: 100



7. Plot 05 - East Elevation
scale 1: 100

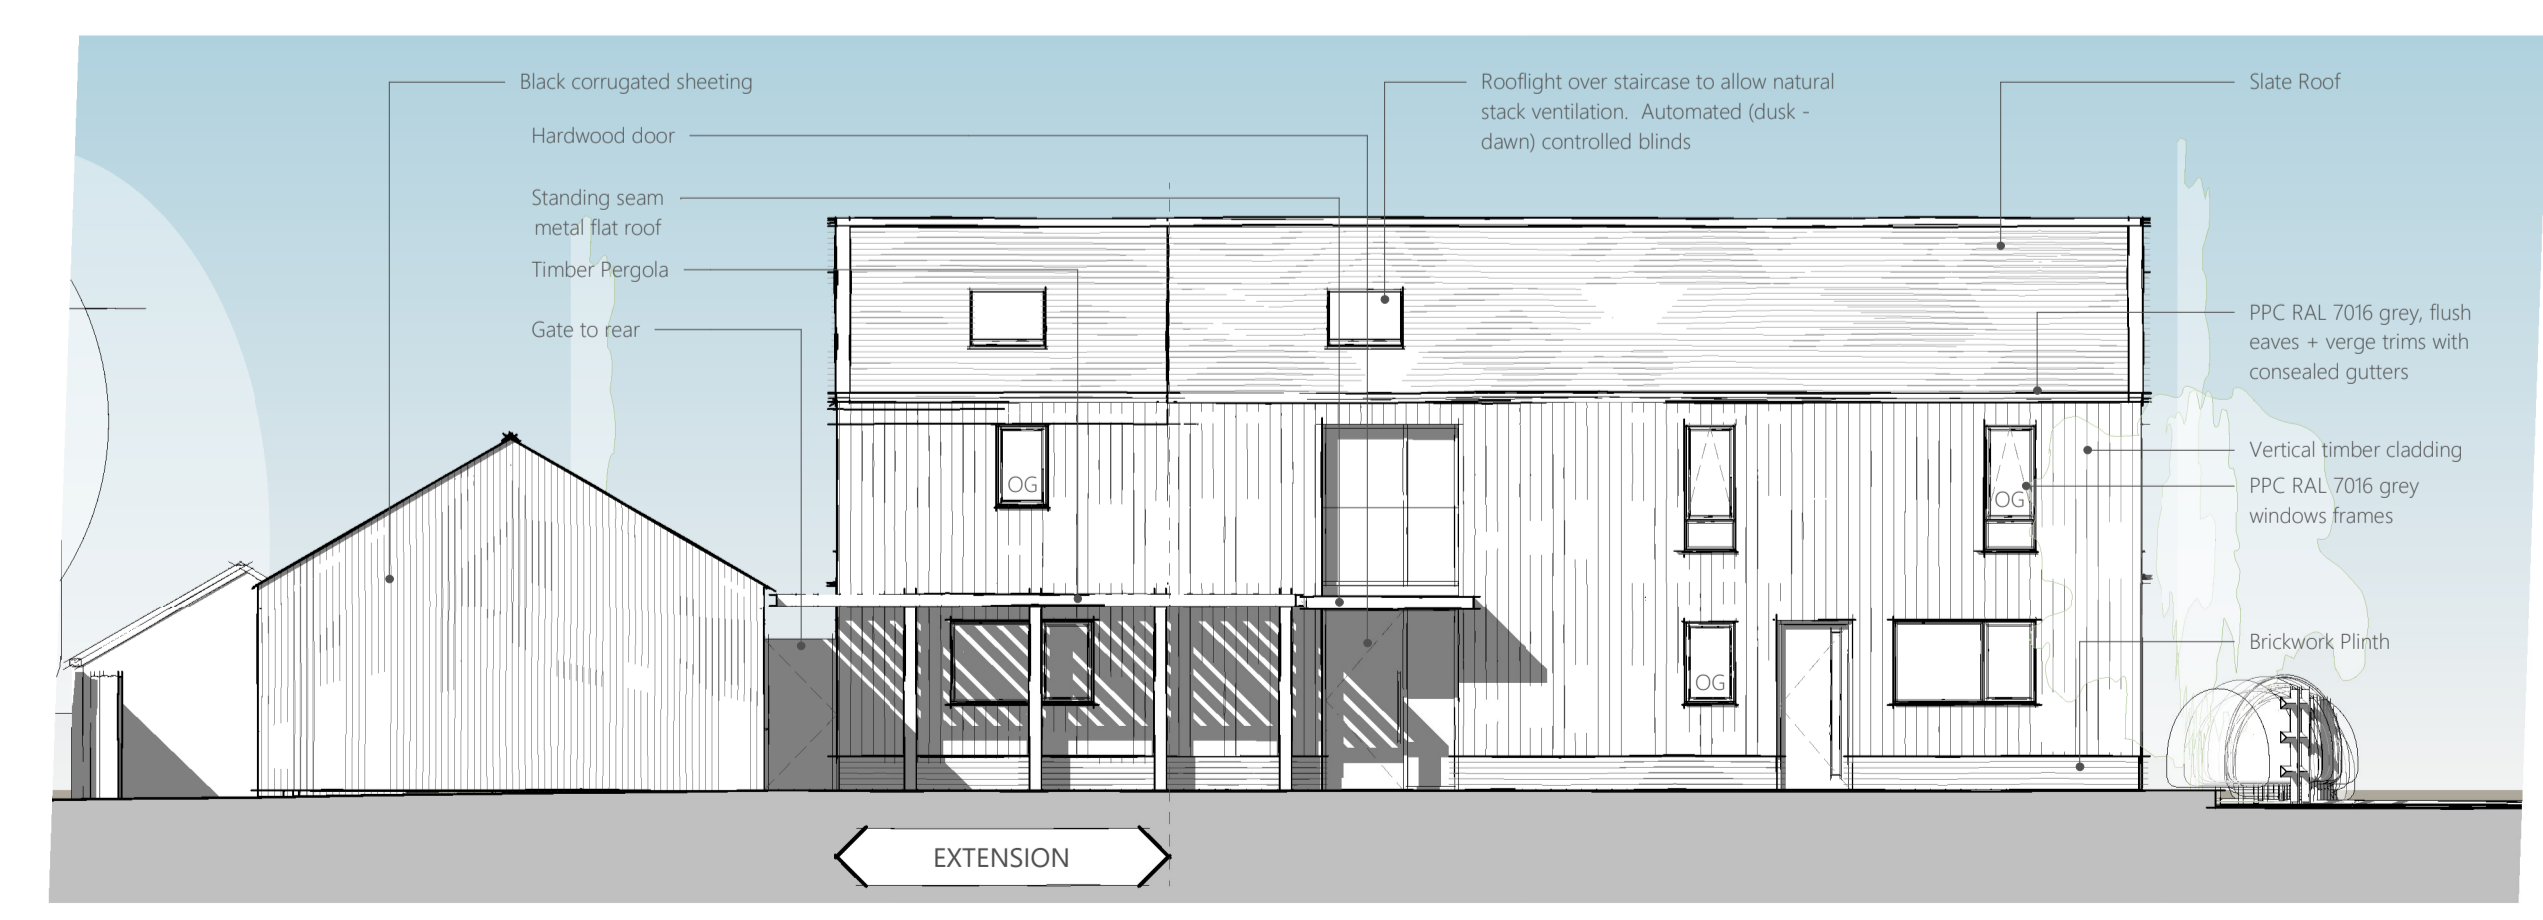

5. Plot 05 - North Elevation
scale 1: 100

THIS DRAWING IS FOR:
PLANNING PURPOSES ONLY
Not to Be Used for Construction

NOTES
This drawing is copyright and shall not be reproduced nor used for any other purpose without the written permission of the architects. Permission is granted to scale from this drawing for the purposes of Local Authority Planning Approval only. Please verify that the information is correctly printed to scale by checking the control bar below.
This drawing may be based upon or contain information from other consultants or designers. It is the contractor's responsibility to check and verify all dimensions on site prior to construction or fabrication.
This drawing must be read in conjunction with all other related drawings and documentation. It is the contractor's responsibility to ensure full compliance with the Building Regulations. Any discrepancies to be reported immediately. If in doubt ask. Materials not in conformity with relevant British or European Standards/Codes of Practice or materials known to be deleterious to health & safety must not be used or specified on this project.
All drawings to be read in conjunction with all contract documents and all structural steelwork drawings to be submitted to engineer for approval

SCALE **1: 100 @ A1**

1:1	0mm	20mm	40mm	60mm
1:100	0m	2m	4m	6m
1:200	0m	4m	8m	12m
1:500	0m	10m	20m	30m

05	Plot 05 Revision	29.11.23	AY	SR
04	Existing Plans	29.11.23	AY	SR
03	Plot 05 Revision	20.11.23	AY	SR
02	Red Line Update	04.01.21	AY	SR
01	Planning Issue	10.12.20	AY	SR
revision		date	author	check

CLIENT OSLEC Ltd
PROJECT Earnley Meadows
DATE November 2023
DRAWING TITLE Plot 05 - GA Plans

DRAWING NO. 199 / 3.105 **REVISION** 05