




North

 


East

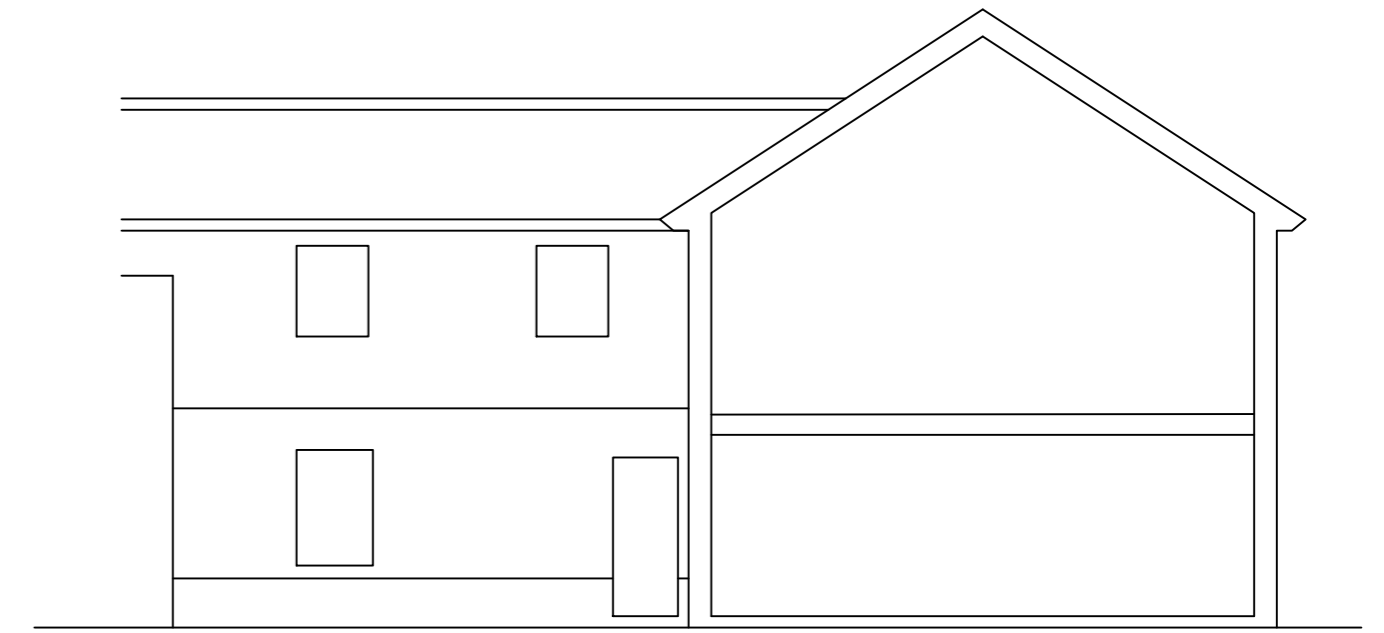


South

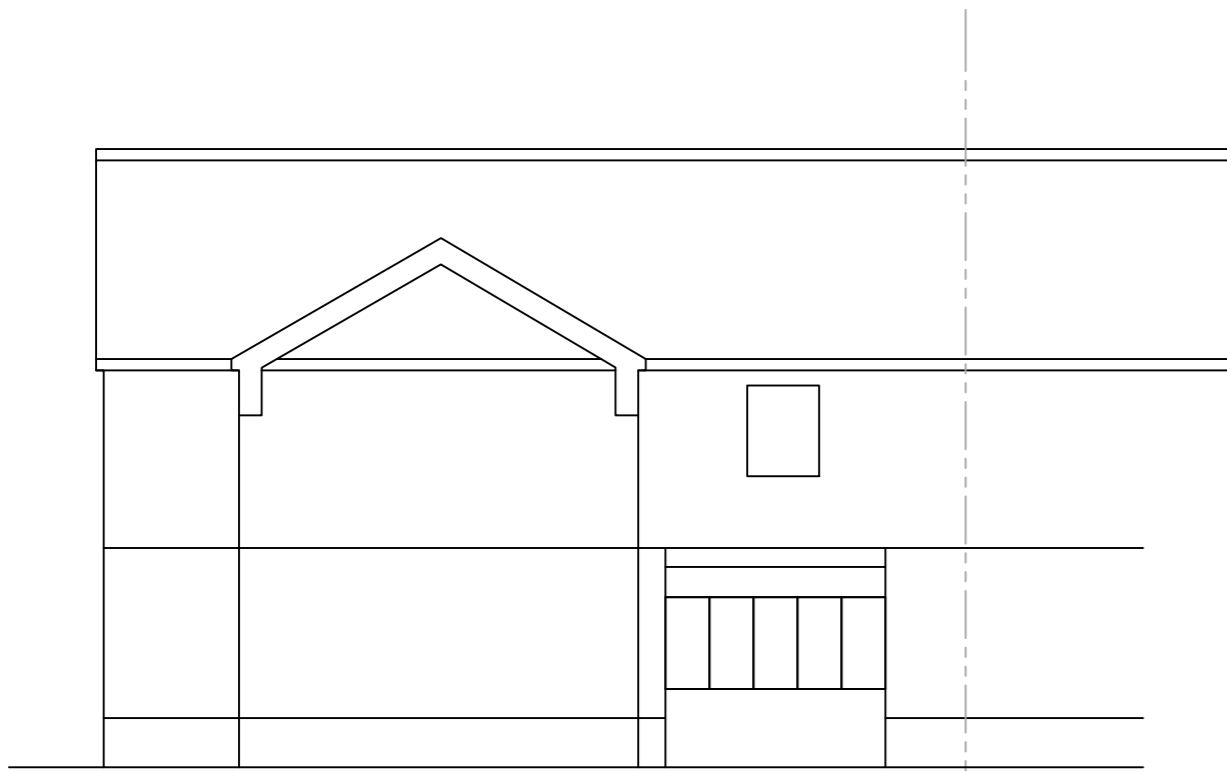

West

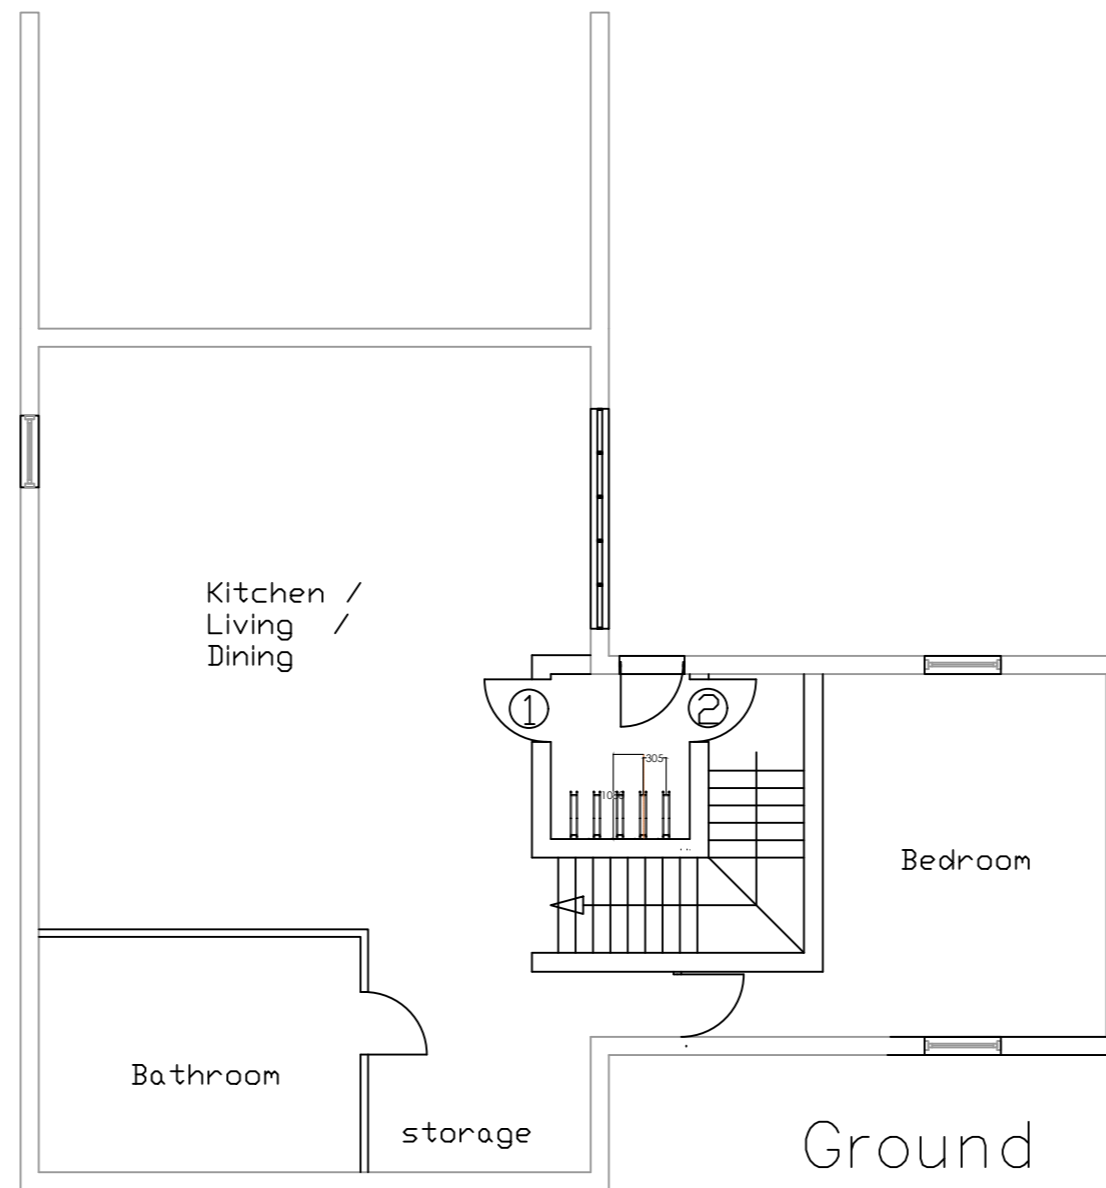


Ground

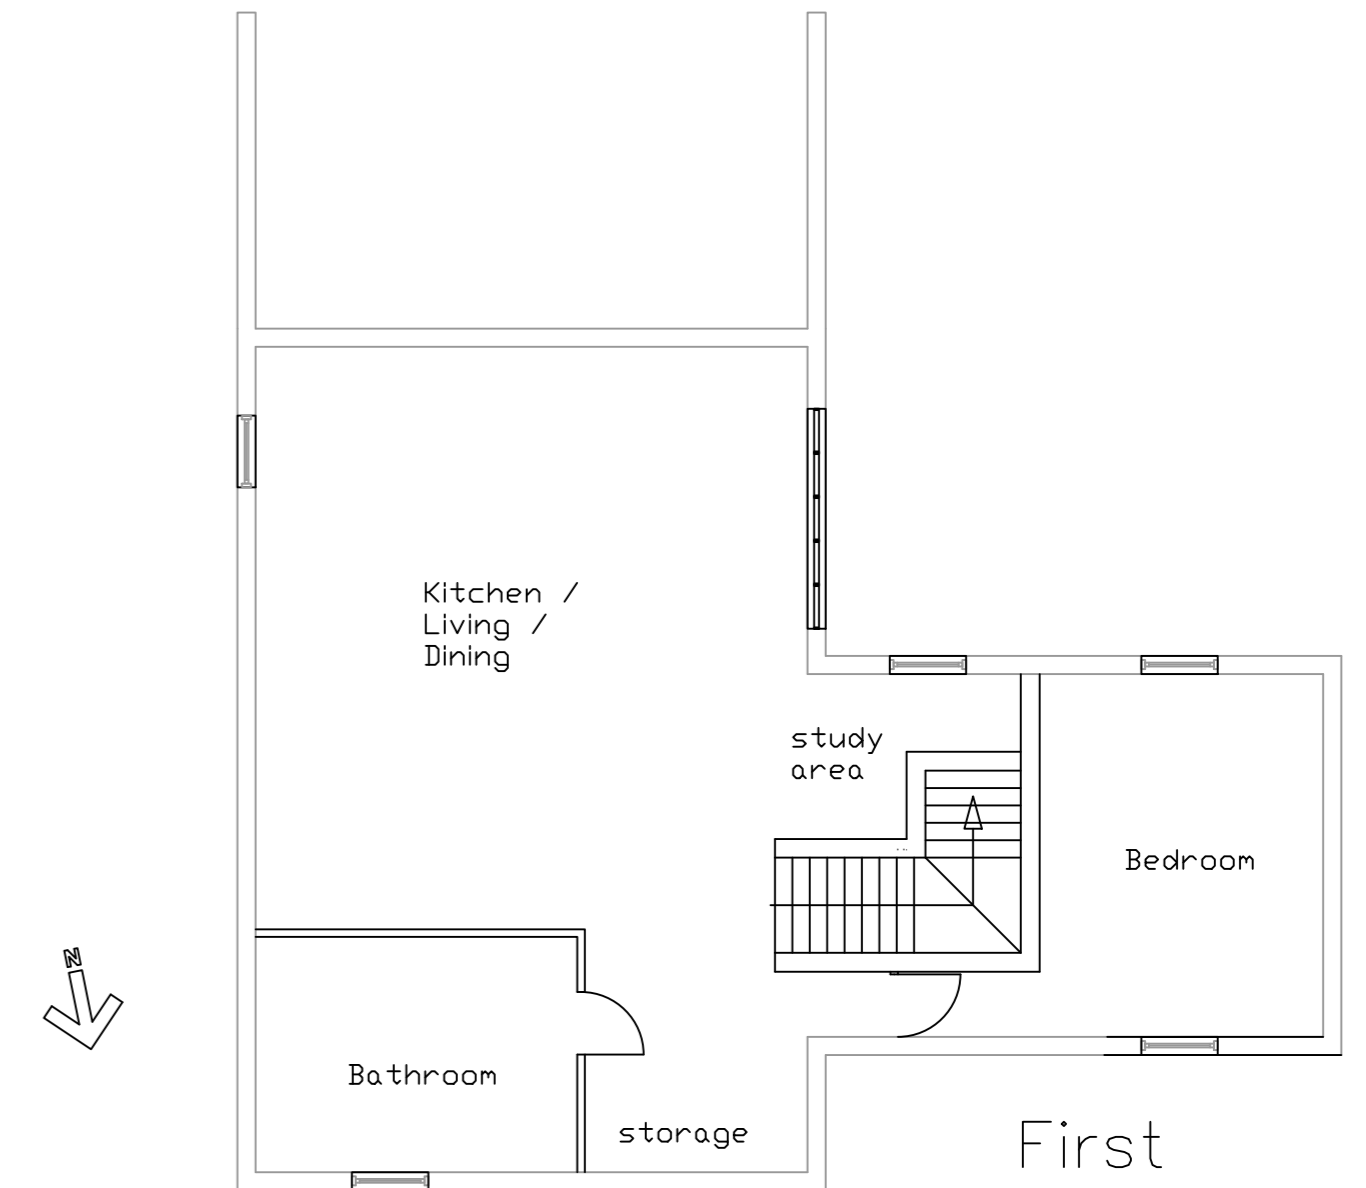

First

Unit 1 GIA = 97 sq m
 Unit 2 GIA = 104 sq m

 

CLIENT KEVIN BRYNE	PROJECT 15 SHERRINGTON MEWS SELSEY	TITLE PROPOSED ELEVATIONS AND FLOOR PLANS	STATUS PLANNING	DRAWN BY SJ	REVIEWED BY SJ
DATE 30.11.2023			SCALE 1:100@A2	DRAWING NUMBER 5	

STEPHEN JUPP MRTPI
 CHARTERED TOWN PLANNER
 PO BOX 839, CHICHESTER
 West Sussex PO19 9XQ
 Tel 07777 618886
 Email: steve@planning-solutions.co.uk
 www.planning-solutions.co.uk