


NOTES:  
 DO NOT BUILD FROM THIS DRAWING.  
 ALL DIMENSIONS TO BE CHECKED ON SITE.  
 STRUCTURAL ENGINEER TO CONFIRM ALL LINTEL/RSJ SIZES AND LOCATIONS.  
 ALL STRUCTURAL ELEMENTS TO STRUCTURAL ENGINEER'S DESIGN.

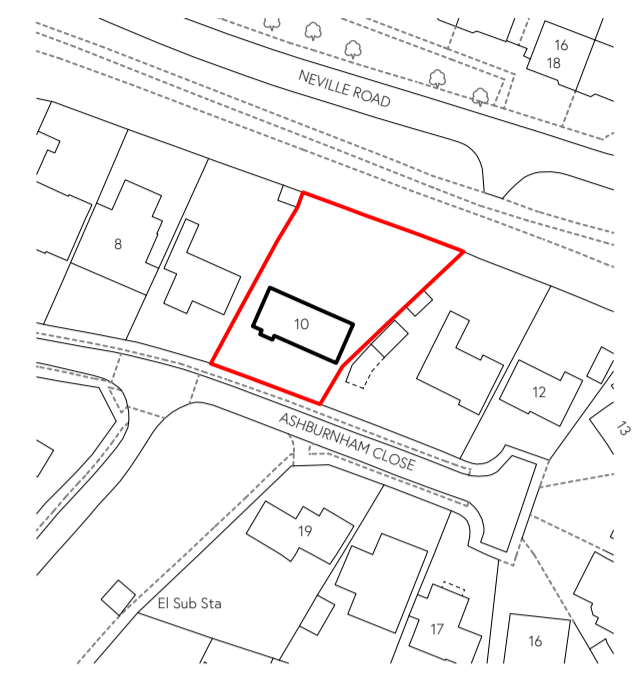

0 10m 25m 50m  
 Site Location Plan 1:1250



0 5m 10m 15m 20m 25m  
 Block Plan - Existing 1:500



0 5m 10m 15m 20m 25m  
 Block Plan - Proposed 1:500

# SITE PLANS



Site Address:  
 10, Ashburnham Cl  
 Chichester  
 PO19 3NB

e: hello@arkypad.co.uk  
 p: Arkypad  
 The Limes,  
 Bayshill Road,  
 Cheltenham, GL50 3AW

Project Ref: 23-0208  
 Drawing No: 100  
 Revision: /

Date: November '23  
 Scale: 1:100 @ A1  
 Drawn: EM

Project: Extensions and Alterations  
 Site Plans

Client: Mrs Roux